



CERTIFICATE OF SURVEY

PART OF SECTION 9, TOWNSHIP 139, RANGE 26 CASS COUNTY, MINNESOTA

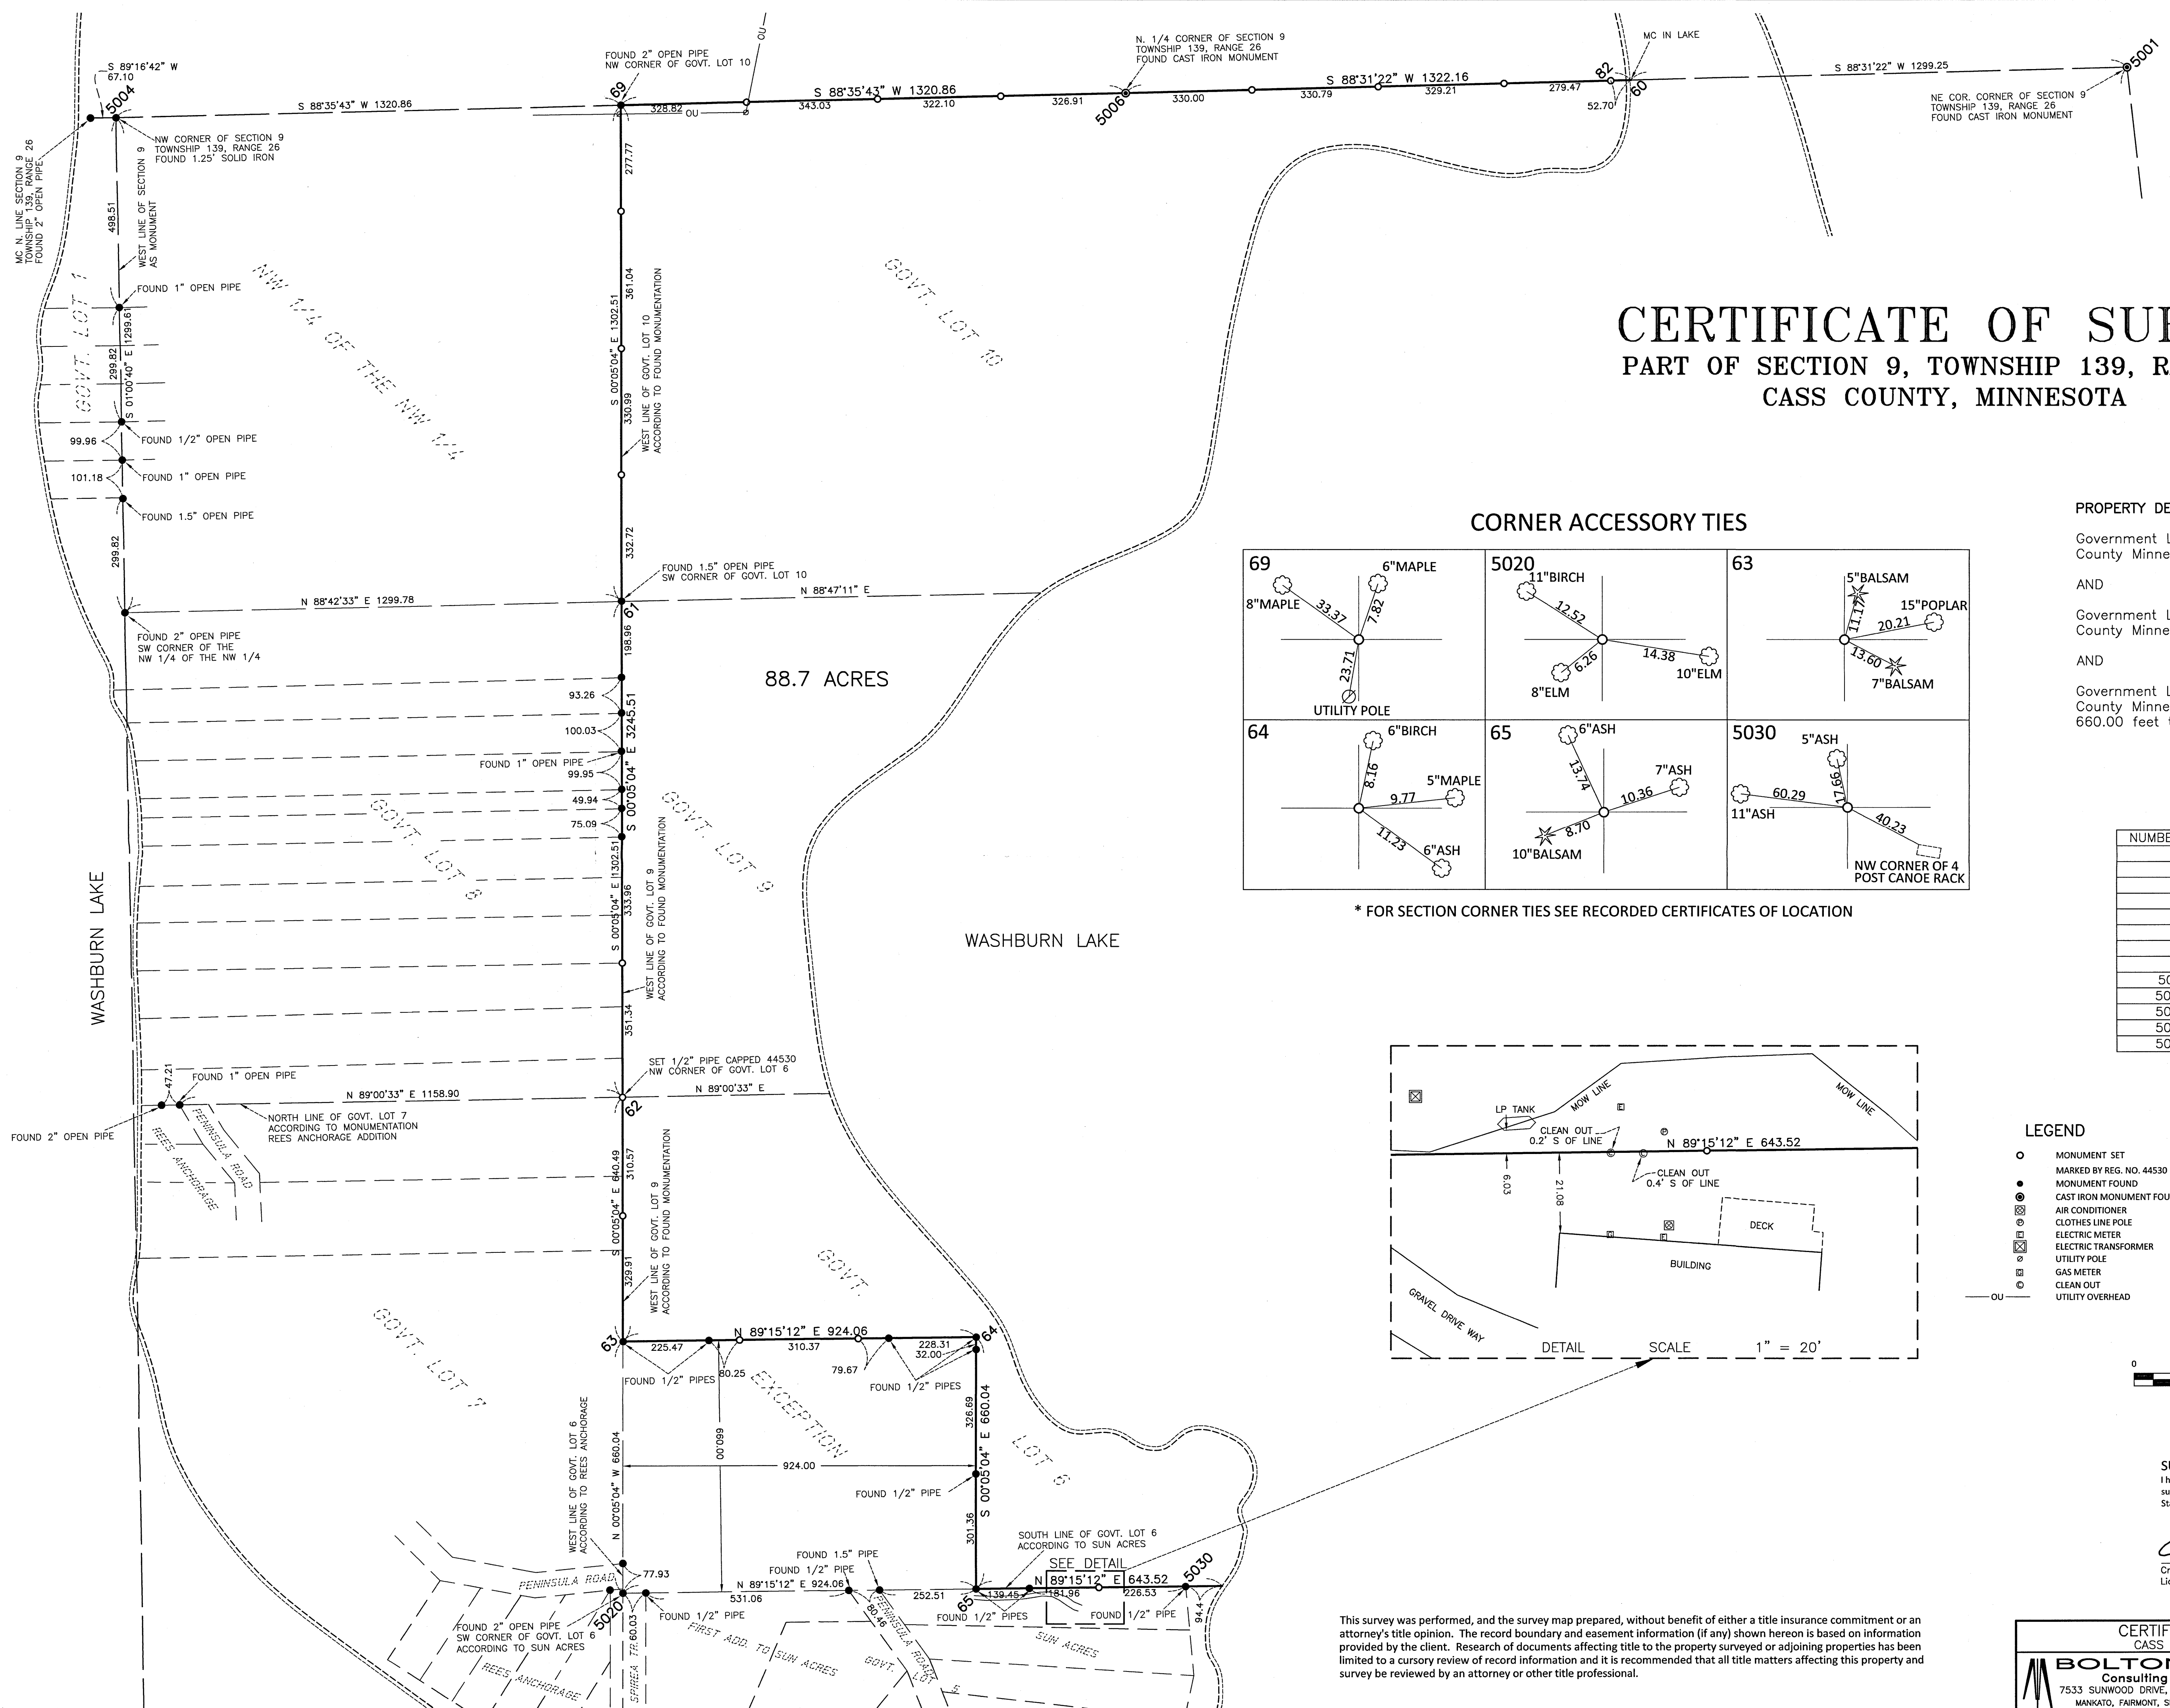

CORNER ACCESSORY TIES

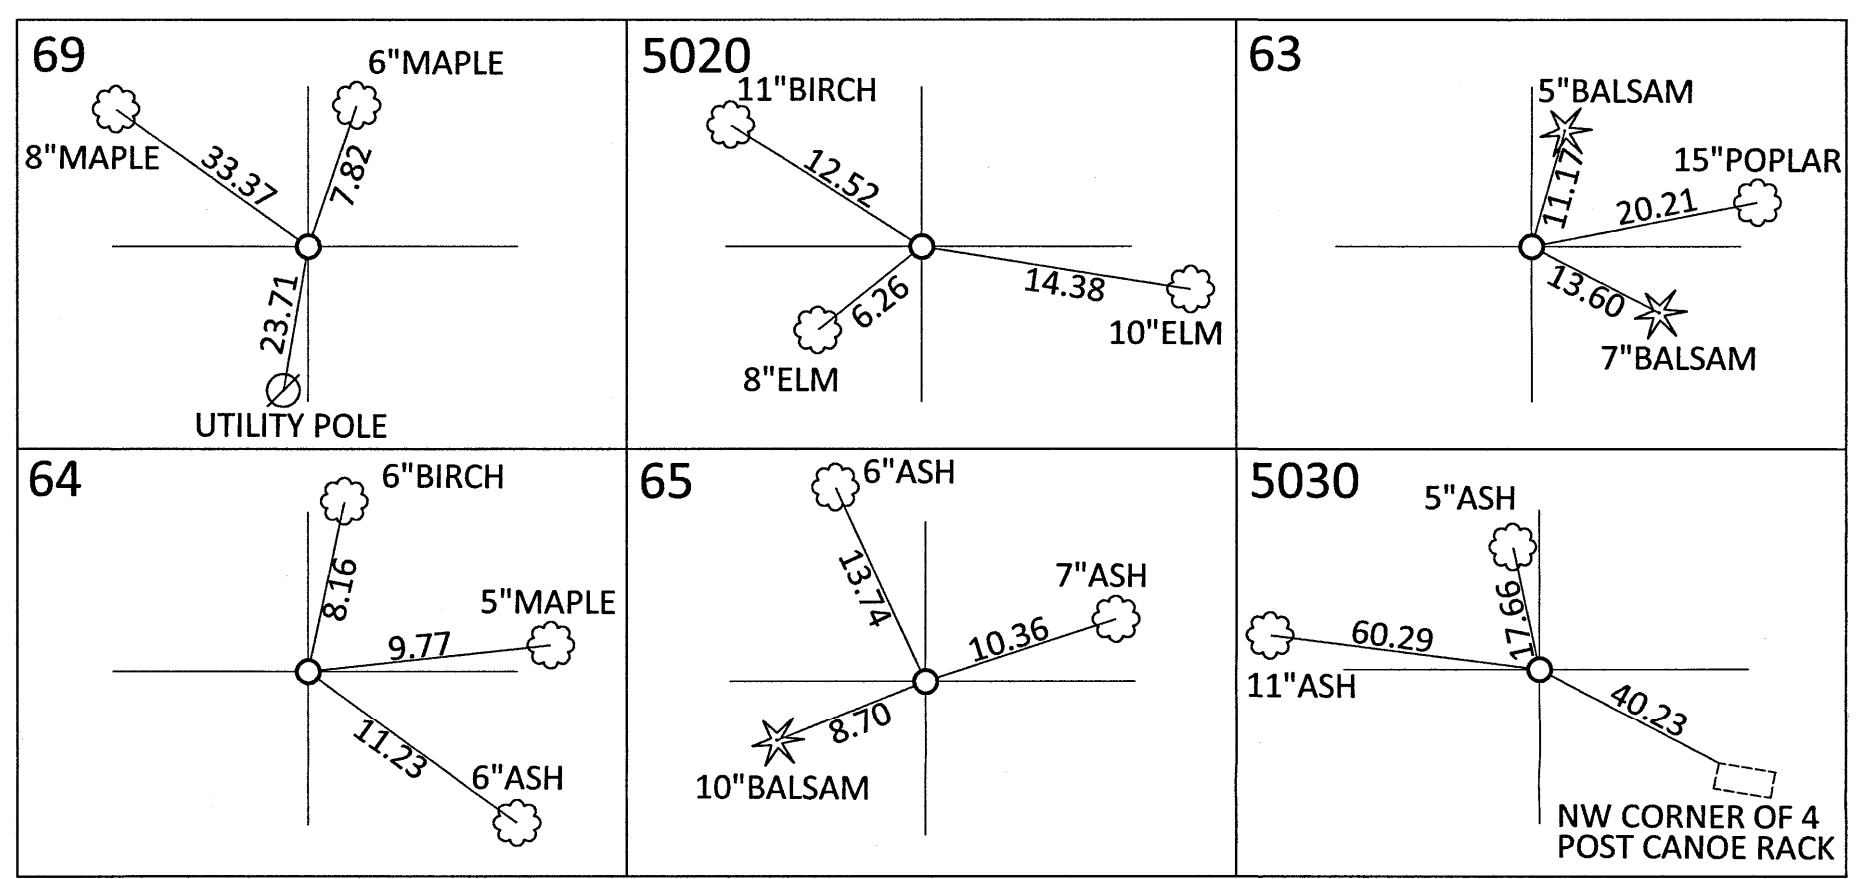


* FOR SECTION CORNER TIES SEE RECORDED CERTIFICATES OF LOCATION

PROPERTY DESCRIPTION




Government Lot 10, Section 9, Township 139, Range 26, Cass County Minnesota.
 AND
 Government Lot 9, Section 9, Township 139, Range 26, Cass County Minnesota.
 AND
 Government Lot 6, Section 9, Township 139, Range 26, Cass County Minnesota. Except the West 924.00 feet of the South 660.00 feet thereof.

NUMBER	NORTHING	EASTING
60	126520.630	561060.667
61	125151.652	558420.400
62	123849.138	558422.317
63	123208.653	558423.260
64	123220.697	559347.243
65	122560.654	559348.214
69	126454.165	558418.483
82	126519.272	561007.980
5001	126554.123	562359.481
5004	126421.782	557098.019
5006	126486.547	559738.946
5020	122548.610	558424.231
5030	122567.795	559896.098

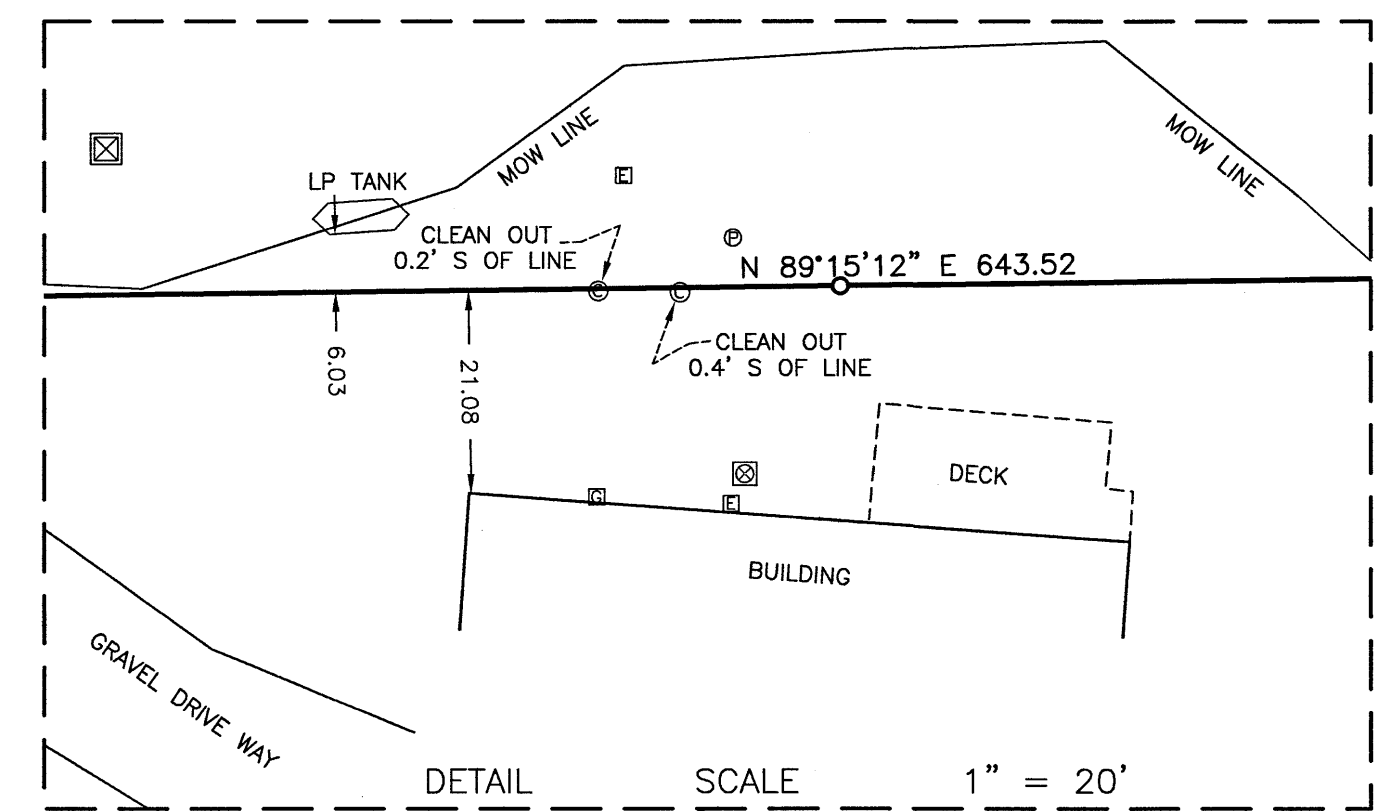

LEGEND

- MONUMENT SET
- MARKED BY REG. NO. 44530
- MONUMENT FOUND
- CAST IRON MONUMENT FOUND
- ⊗ AIR CONDITIONER
- ⊙ CLOTHES LINE POLE
- ⊕ ELECTRIC METER
- ⊖ ELECTRIC TRANSFORMER
- ⊘ UTILITY POLE
- ⊙ GAS METER
- CLEAN OUT
- OU— UTILITY OVERHEAD

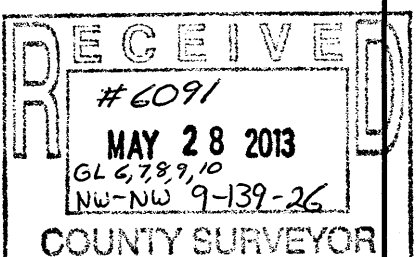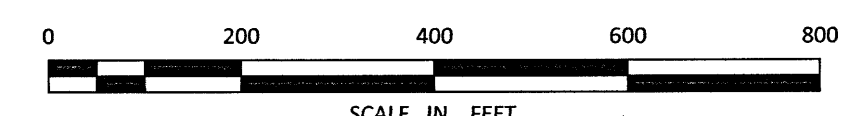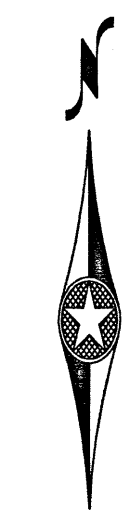

SURVEYOR'S CERTIFICATION
 I hereby certify that this survey was prepared by me or under my direct supervision and that I am a duly licensed land surveyor under the laws of the State of Minnesota.

Craig E. Johnson
 Craig E. Johnson
 License Number 44530
 05/22/2013
 Date

This survey was performed, and the survey map prepared, without benefit of either a title insurance commitment or an attorney's title opinion. The record boundary and easement information (if any) shown hereon is based on information provided by the client. Research of documents affecting title to the property surveyed or adjoining properties has been limited to a cursory review of record information and it is recommended that all title matters affecting this property and survey be reviewed by an attorney or other title professional.

CERTIFICATE OF SURVEY CASS COUNTY PROJECT 21 BOLTON & MENK, INC. Consulting Engineers & Surveyors 7533 SUNWOOD DRIVE, STE 206, RAMSEY, MN 55303 (763) 433-2851 MAPLEWOOD, BAKERT, SLEEPY EYE, BURNSVILLE, WILLMAR, CHASKA, RAMSEY, MAPLEWOOD, BAKERT, ROCHESTER, MINNESOTA & AMES, SPENCER, IOWA	GOVT. LOTS 10, 9, AND PART OF 6 SECTION 9, TOWNSHIP 139, RANGE 26 FOR: CASS COUNTY LAND DEPARTMENT
--	--