


CERTIFICATE OF SURVEY


PART OF GOVERNMENT LOT 4,
SECTION 1, TOWNSHIP 144 NORTH, RANGE 30 WEST
CASS COUNTY, MINNESOTA

FOR: DON LENNOX
2443 CLEARVIEW AVENUE
MOUNDS VIEW, MN 55112

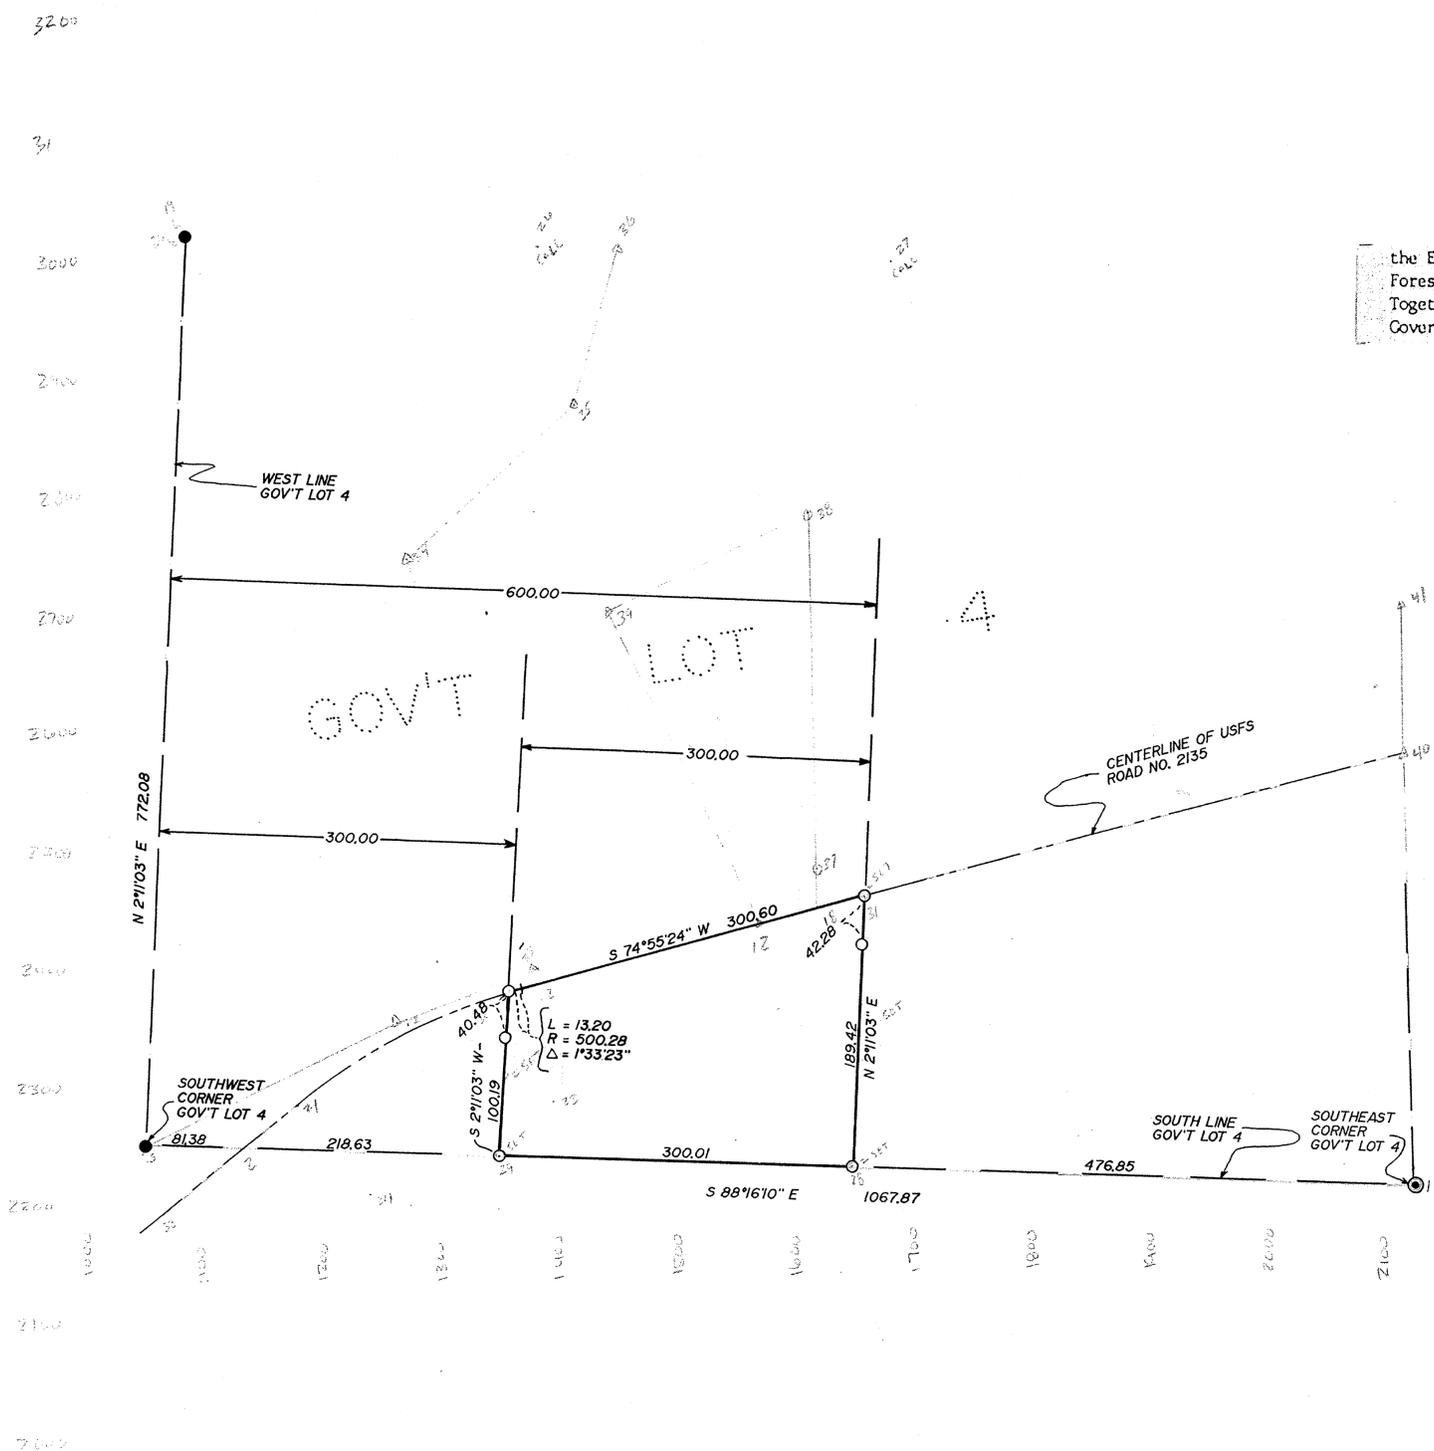


DESCRIPTION PROVIDED

the East 300.00 feet of the West 600.00 feet of Government Lot 4 lying southerly of the U.S. Forest Service Road No. 2135, Section 1, Township 144 North, Range 30 West, Cass County, Minnesota. Together with an easement for ingress and egress over, under and across the East 30.00 feet of said Government Lot 4 lying northerly of said U.S. Forest Service Road No 2135.

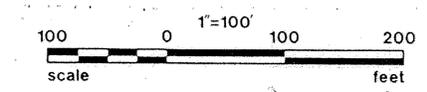

- DENOTES IRON MONUMENT SET MARKED BY REG. NO. 21367
 - DENOTES MONUMENT FOUND
 - ⊙ DENOTES USFS BRASS CAP MONUMENT FOUND
- ORIENTATION OF THIS BEARING SYSTEM IS ASSUMED

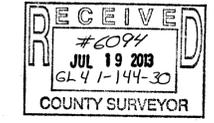

I HEREBY CERTIFY THAT THIS SURVEY, PLAN, SPECIFICATION OR REPORT WAS PREPARED BY ME OR UNDER MY DIRECT SUPERVISION AND THAT I AM A DULY LICENSED ENGINEER OR LAND SURVEYOR UNDER THE LAWS OF THE STATE OF MINNESOTA.

Don Lennox
DATE 5/1/95 LIC. NO. 21367

| | | | | | | |
|----------|--|-----|------------|------------------|--------------|----------|
| L | Landecker & Assoc, Inc. | | PROJ. MGR. | DATE | REVISIONS | COMPUTER |
| | BOX 292, WALKER, MINNESOTA 56484 (218) 547-1296 | | TLF | 5/1/95 | | 02689-1 |
| | PLANNING ENGINEERING SURVEYING | | CHECKED BY | SCALE | | BOOK PG. |
| | | | DRAWN BY | HORIZ. 1" = 100' | | WO2689-1 |
| | | KAR | VERT. | | FILE NO. | |
| | | | | | SHEET 1 OF 1 | |