


# CERTIFICATE OF SURVEY FOR: CENDYL & JENI BUTTZ

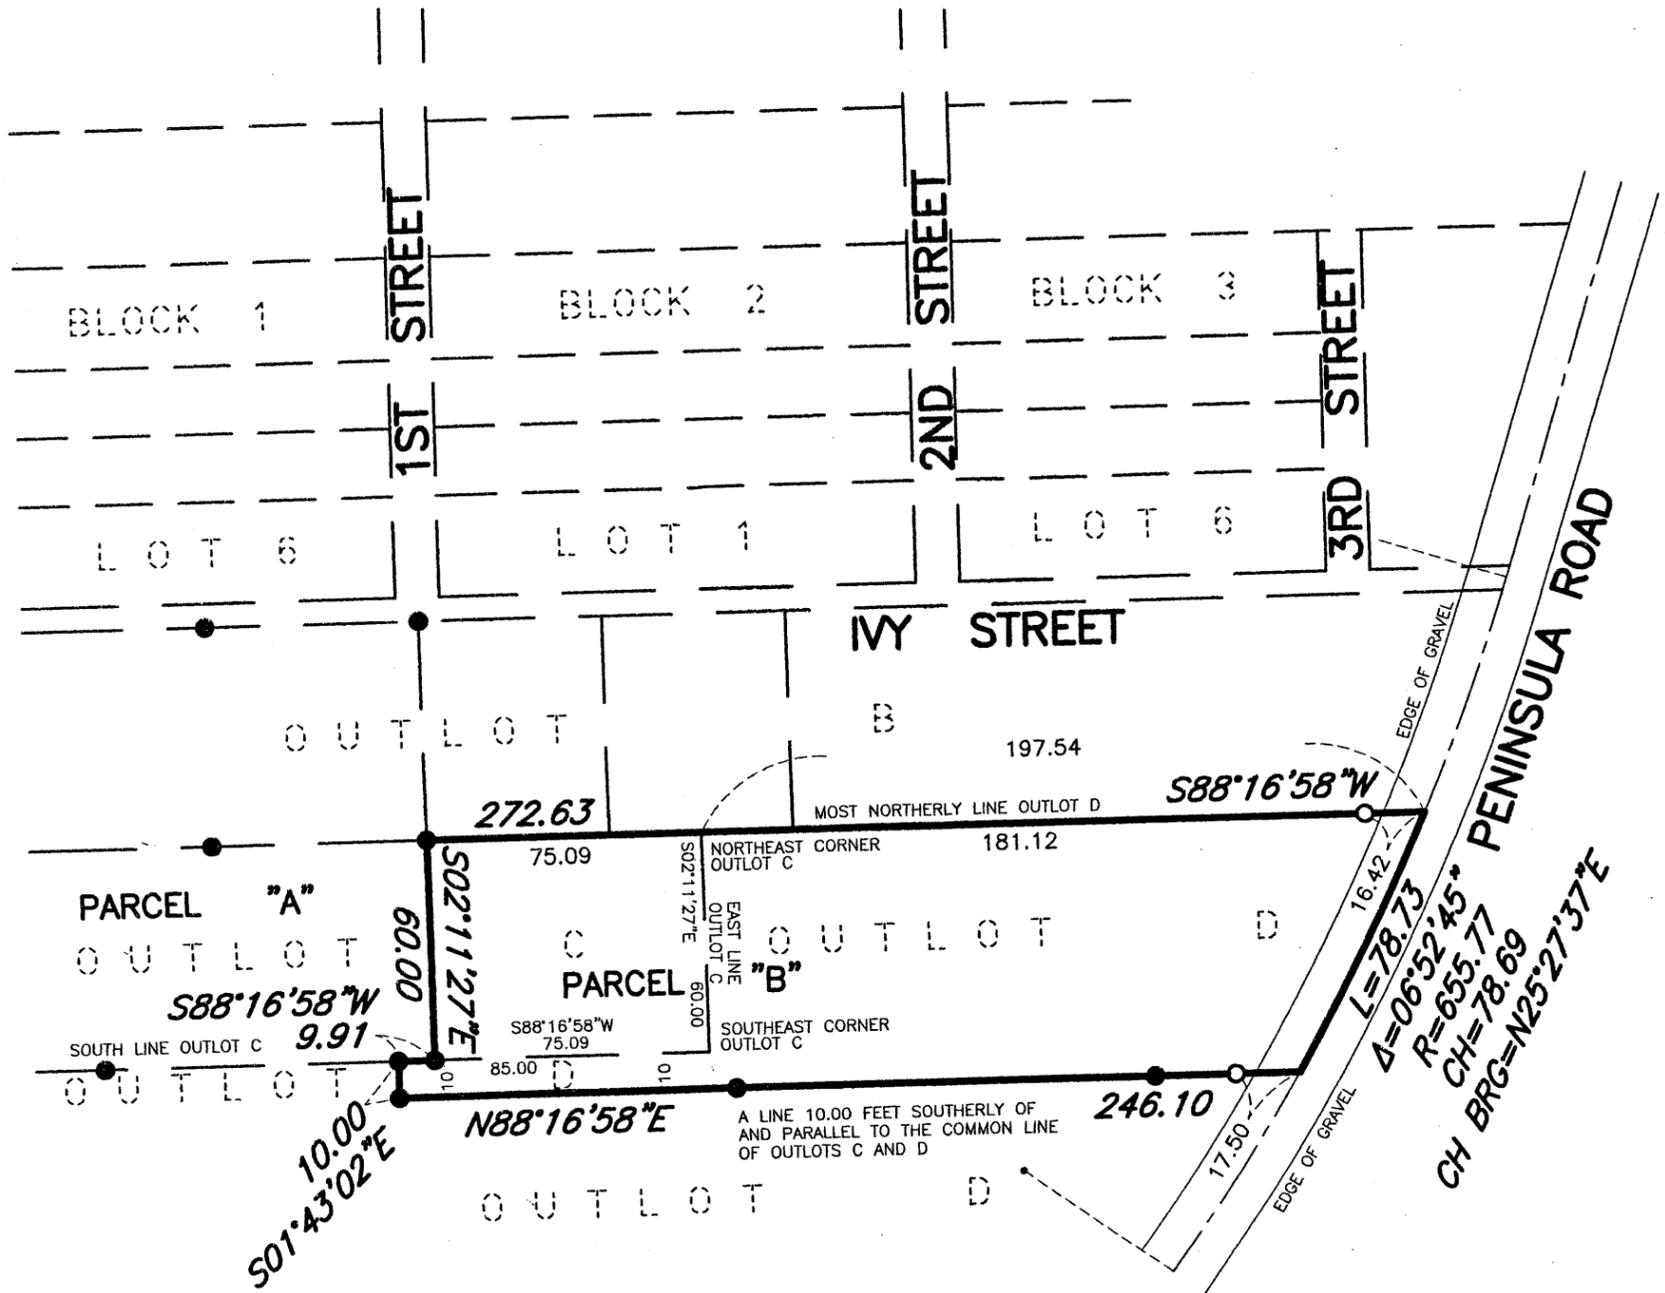

## LEGEND

- ⊙ . . . . . FIRE HYDRANT
- ⊗ . . . . . WATER VALVE
- . . . . . MANHOLE
- ⊖ . . . . . CATCH BASIN
- ⊘ . . . . . POWERPOLE
- ☀ . . . . . LIGHT POLE
- . . . . . IRON MONUMENT FOUND
- . . . . . IRON PIPE MONUMENT SET
- 281.26 \* . . . . . EXISTING SPOT ELEVATION
- {1124.5} . . . . . PROPOSED SPOT ELEVATION
- ↖ . . . . . DRAINAGE ARROW

### PARCEL "A" PROPOSED LEGAL DESCRIPTION:

OUTLOT C, AUDITOR'S PLAT OF LAKE WASHBURN OUTLOTS GOVERNMENT LOT 7, SECTION 16 TOWNSHIP 139 NORTH, RANGE 26 WEST ACCORDING TO PLAT ON FILE AND OF RECORD IN THE OFFICE OF THE COUNTY RECORDER, CASS COUNTY, MINNESOTA EXCEPT THE EAST 75.09 FEET.


### PARCEL "B" PROPOSED LEGAL DESCRIPTION:

THE EAST 75.09 FEET OF OUTLOT C, AUDITOR'S PLAT OF LAKE WASHBURN OUTLOTS GOVERNMENT LOT 7, SECTION 16 TOWNSHIP 139 NORTH, RANGE 26 WEST ACCORDING TO PLAT ON FILE AND OF RECORD IN THE OFFICE OF THE COUNTY RECORDER, CASS COUNTY, MINNESOTA AND THAT PART OF OUTLOT D, AUDITOR'S PLAT OF LAKE WASHBURN OUTLOTS GOVERNMENT LOT 7, SECTION 16 TOWNSHIP 139 NORTH, RANGE 26 WEST ACCORDING TO PLAT ON FILE AND OF RECORD IN THE OFFICE OF THE COUNTY RECORDER, CASS COUNTY, MINNESOTA DESCRIBED AS FOLLOWS: BEGINNING AT THE NORTHEAST CORNER OF SAID OUTLOT C; THENCE SOUTH 2 DEGREES 11 MINUTES 27 SECONDS EAST ALONG THE EAST LINE OF SAID OUTLOT C A DISTANCE OF 60.00 FEET TO THE SOUTHEAST CORNER OF SAID OUTLOT C; THENCE SOUTH 88 DEGREES 16 MINUTES 58 SECONDS WEST ALONG THE SOUTH LINE OF SAID OUTLOT C AND THE COMMON LINE WITH SAID OUTLOT D A DISTANCE OF 85.00 FEET; THENCE SOUTH 1 DEGREES 43 MINUTES 02 SECONDS EAST A DISTANCE OF 10.00 FEET TO A LINE THAT IS 10.00 FEET SOUTHERLY OF AND PARALLEL TO THE COMMON LINE OF SAID OUTLOT C AND D; THENCE NORTH 88 DEGREES 16 MINUTES 58 SECONDS EAST ALONG A LINE 10.00 FEET SOUTHERLY AND PARALLEL TO THE COMMON LINE OF SAID OUTLOT C AND D A DISTANCE OF 246.10 TO THE CENTER LINE OF PENINSULA ROAD AS TRAVELED; THENCE NORTHEASTERLY ON SAID CENTER LINE OF PENINSULA ROAD ALONG A NONTANGENTIAL CURVE CONCAVE TO THE NORTHWEST HAVING A RADIUS OF 655.77 FEET, A CENTRAL ANGLE OF 6 DEGREES 52 MINUTES 45 SECONDS, AN ARC LENGTH OF 78.73 FEET, A CHORD LENGTH OF 78.69 FEET AND CHORD BEARING OF NORTH 25 DEGREES 27 MINUTES 37 SECONDS EAST TO THE MOST NORTHERLY LINE OF SAID OUTLOT D; THENCE SOUTH 88 DEGREES 16 MINUTES 58 SECONDS WEST ALONG SAID MOST NORTHERLY LINE OF OUTLOT D A DISTANCE OF 197.54 TO THE POINT OF BEGINNING AND THERE TERMINATING


I HEREBY CERTIFY THAT THIS SURVEY, PLAN, OR REPORT WAS PREPARED BY ME OR UNDER MY DIRECT SUPERVISION AND THAT I AM A DULY LICENSED LAND SURVEYOR UNDER THE LAWS OF THE STATE OF MINNESOTA.

SIGNED THE 30TH DAY OF MAY, 2013.

*Dennis M. Honsa*  
 DENNIS M. HONSA  
 MINNESOTA LICENSE NO. 22440  
 FOR: MSA PROFESSIONAL SERVICES

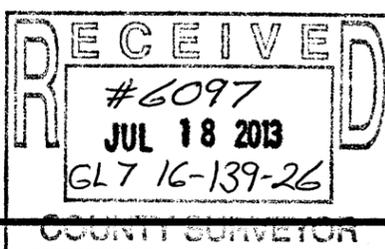

**PROFESSIONAL SERVICES**  
 TRANSPORTATION • MUNICIPAL  
 DEVELOPMENT • ENVIRONMENTAL  
 60 Plato Boulevard East, Suite 140, St. Paul, MN 55107  
 866-452-9454 651-334-8413 Fax: 763-786-4574

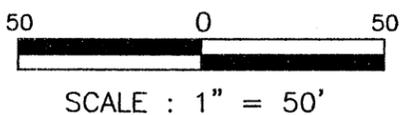

JOB NO. 15103000 DRAWN BY: DMH

ALTERATIONS TO THIS DRAWING ARE PROHIBITED WITHOUT THE EXPRESS WRITTEN PERMISSION OF MSA. COPYRIGHT 2013, MSA PROFESSIONAL SERVICES