


# CERTIFICATE OF SURVEY FOR SKIP SHAMP

ALL OF GOVERNMENT LOTS 1, 2, and 3,  
PART OF GOVERNMENT LOT 4, and  
PART OF THE SOUTHEAST QUARTER OF THE NORTHEAST QUARTER,  
ALL WITHIN SECTION 6, TOWNSHIP 136 NORTH, RANGE 29 WEST,  
CASS COUNTY, MINNESOTA.

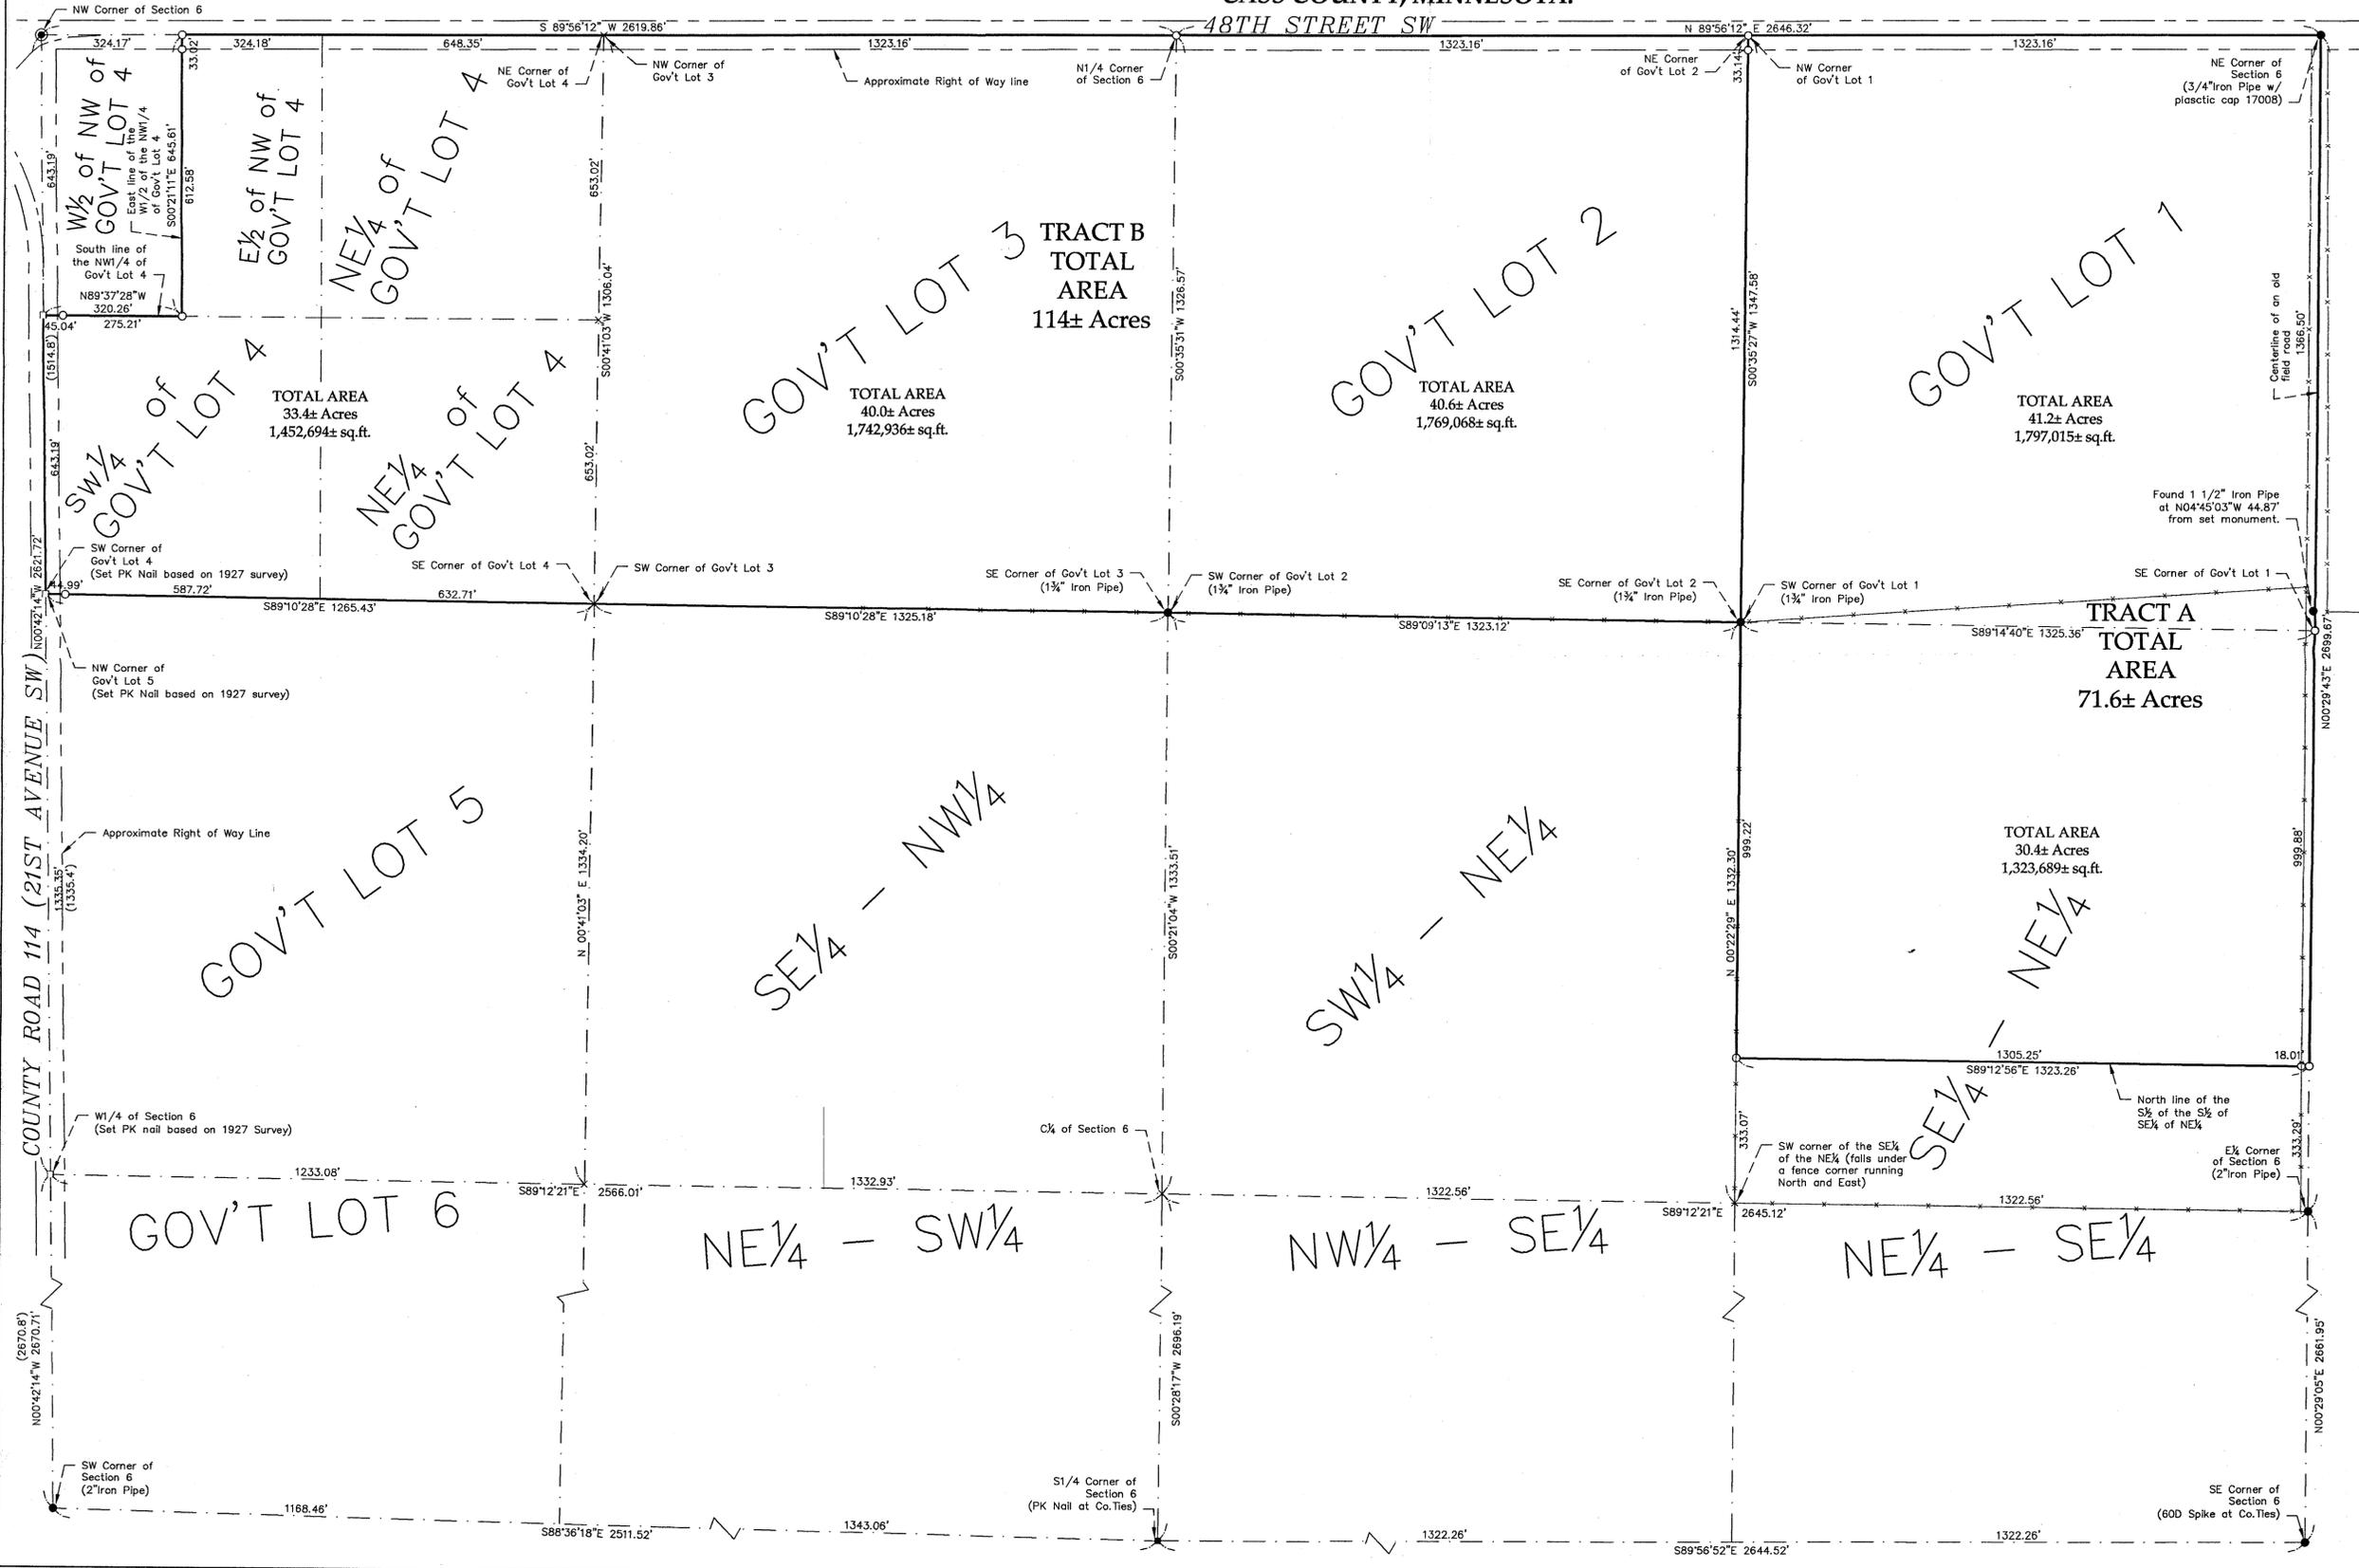


**LEGAL DESCRIPTIONS:**  
AS PROVIDED BY CLIENT

**TRACT A**  
Government Lot 1 of Section 6, Township 136 North, Range 29 West of the Fifth Principal Meridian, Cass County, Minnesota.  
AND  
The Southeast Quarter of the Northeast Quarter of Section 6, Township 136 North, Range 29 West of the Fifth Principal Meridian, Cass County, Minnesota. LESS the South Half of the South Half of said Southeast Quarter of the Northeast Quarter.  
Subject to easements, restriction, and reservations of record, if any.

**TRACT B**  
Government Lot 2 of Section 6, Township 136 North, Range 29 West of the Fifth Principal Meridian, Cass County, Minnesota.  
AND  
Government Lot 3 of Section 6, Township 136 North, Range 29 West of the Fifth Principal Meridian, Cass County, Minnesota.  
AND  
Government Lot 4 of Section 6, Township 136 North, Range 29 West of the Fifth Principal Meridian, Cass County, Minnesota. LESS the West Half of the Northwest Quarter of said Government Lot 4.  
Subject to easements, restriction, and reservations of record, if any.

**Surveyor's Notes:**

- Section 1, T136N, R30W, was Re-Surveyed in 1927 by John M. Greene. This survey also established the West line of Section 6, T136N, R29W. A copy of this Resurvey can be found in the office of the County Surveyor in Cass County.
- Monuments found at the NE $\frac{1}{4}$ s and NW $\frac{1}{4}$ s of Section 6 along an old existing fence line were held due to the fact that they were within a couple feet of calculated positions.
- The Found Monument near the NE $\frac{1}{4}$  position on the East line of Section 6 was not used for this survey. I believe someone pulled 1320 feet from the road to the North. This monument was not in a correct NE $\frac{1}{4}$  Position.
- Note there is many fences within this property that are not shown on this Boundary Survey.

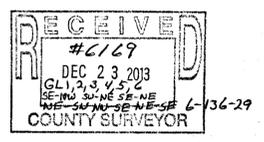

THE BEARING ORIENTATION OF THIS SURVEY IS  
BASE ON THE WEST LINE OF SECTION 6,  
TOWNSHIP 136 NORTH, RANGE 29 WEST, IS  
ASSUMED TO BEAR N00°42'14"W.

- LEGEND**
- DENOTES COUNTY MONUMENT FOUND
  - DENOTES IRON MONUMENT FOUND
  - DENOTES SET 3/4"x18" IRON PIPE W/PLASTIC CAP STAMPED "45353"
  - DENOTES PK NAIL FOUND
  - ⊠ DENOTES PK NAIL SET
  - x DENOTES CALCULATED POSITION
  - (325.00) DENOTES 1927 SURVEY MEASUREMENTS
  - - - DENOTES FENCELINE

**EagleEye Data Services**  
810NW 17th Avenue  
Grand Rapids, MN 55744  
(218)244-7030

I HEREBY CERTIFY THAT THIS SURVEY, PLAN OR REPORT WAS PREPARED BY ME OR UNDER MY DIRECT SUPERVISION AND THAT I AM A DULY LICENSED LAND SURVEYOR UNDER THE LAWS OF THE STATE OF MINNESOTA.

SIGNATURE: *Corey J. Hendershott*  
COREY J. HENDERSHOTT  
DATE 11-04-2013 LIC. NO. 45353