
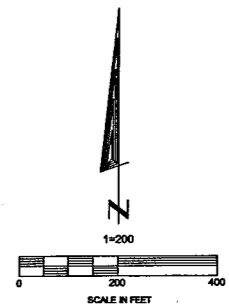


CERTIFICATE OF SURVEY

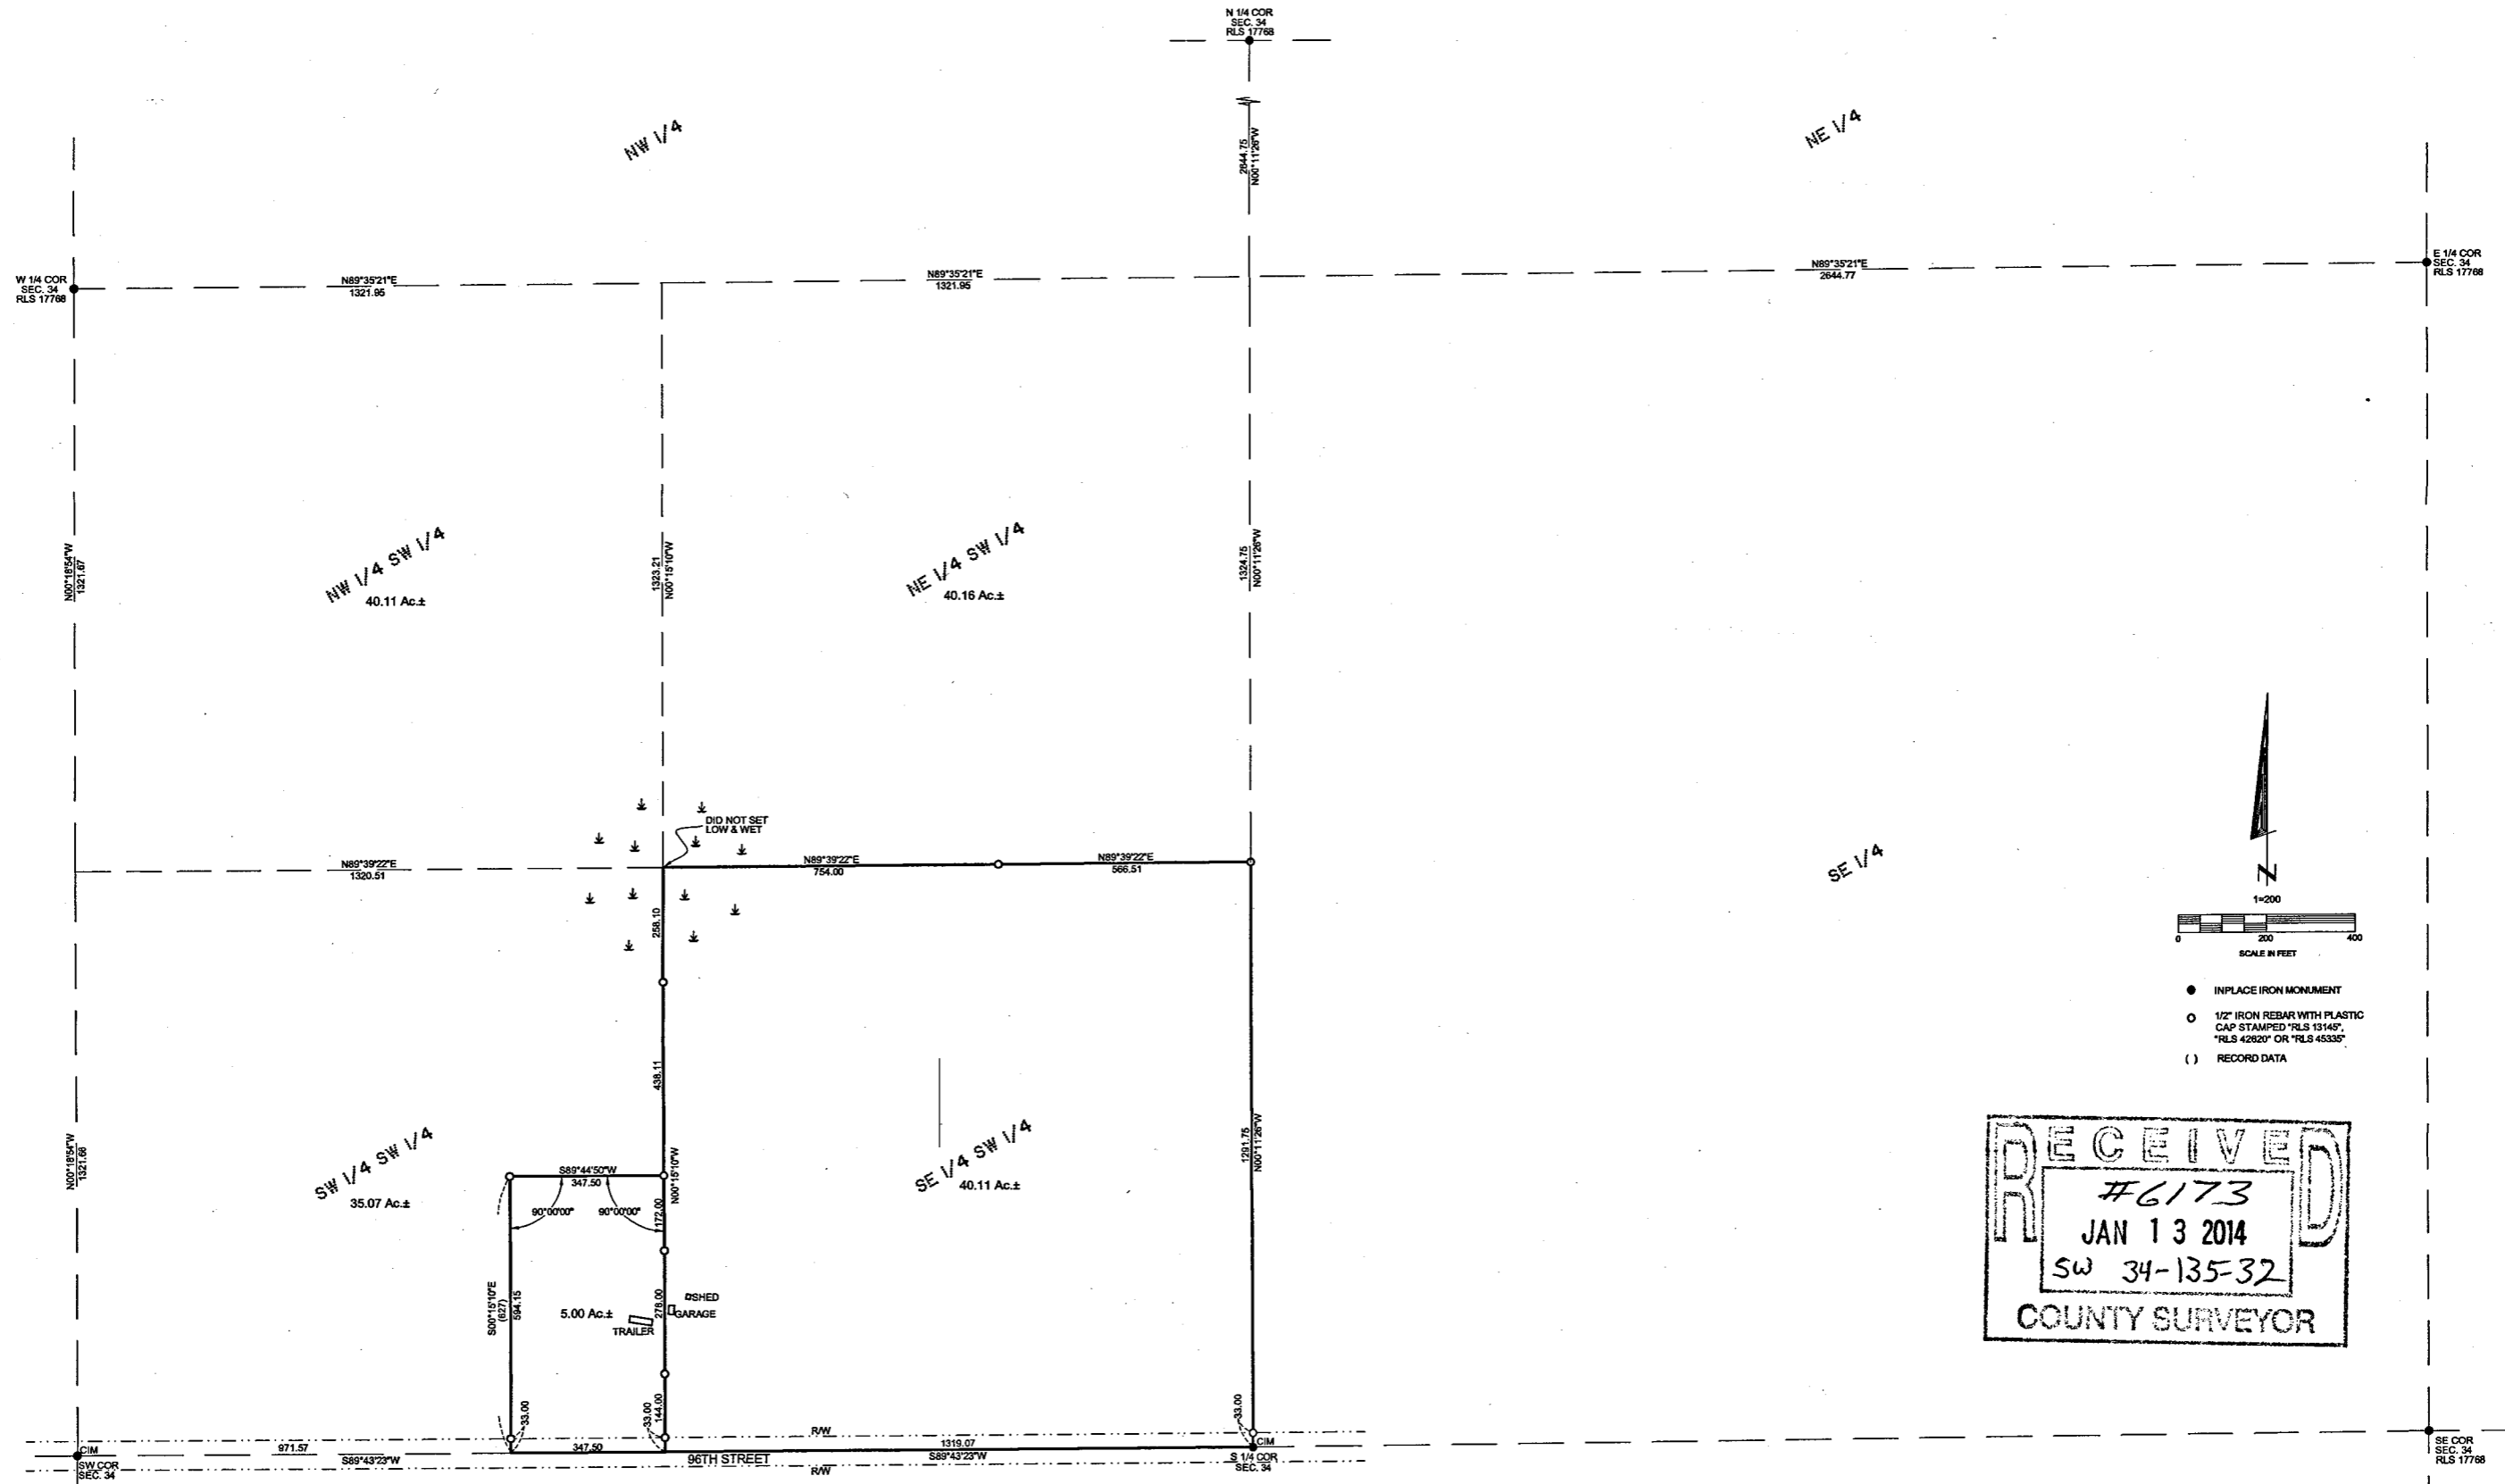

- INPLACE IRON MONUMENT
- 1/2" IRON REBAR WITH PLASTIC CAP STAMPED "RLS 13145" "RLS 42620" OR "RLS 45335"
- () RECORD DATA

RECEIVED
 #6173
 JAN 13 2014
 SW 34-135-32
 COUNTY SURVEYOR

32
SEC. 34 T 135 N R 42 W

I hereby certify that this survey, plan or report was prepared by me or under my direct supervision and that I am a duly Registered Land Surveyor under the laws of the State of Minnesota.

Brad M. Nyberg
 Date 8-30-2012 License No. 42620

Date: 8/30/2012 • DRAWN BY: EGN • CHECKED: BMN • JOB NO. 7789

REQUESTED BY: **BERGSTROM/KRUGER**

Nyberg SURVEYING
 509 22ND AVE. EAST, SUITE 101
 ALEXANDRIA, MINNESOTA 56308
 PH. (320) 762-4111 * FAX (320) 792-4112
 www.nybergsurveying.com