

CERTIFICATE OF SURVEY

PART OF THE SOUTHEAST QUARTER,
SECTION 19, TOWNSHIP 142 NORTH, RANGE 30 WEST,
CASS COUNTY, MINNESOTA



NO.	DATE	DESCRIPTION	BY
1	4/24/14	EASEMENT DESCRIPTION	TLF


I HEREBY CERTIFY THAT THIS SURVEY, PLAN OR REPORT WAS MADE BY ME OR UNDER MY CLOSE PERSONAL SUPERVISION AND THAT I AM A DULY LICENSED LAND SURVEYOR UNDER THE LAWS OF THE STATE OF MINNESOTA.


 TERRY L. FREEMAN
 LIC. NO. 23597



CERTIFICATE OF SURVEY
 Larry Eisinger
 211 W. Hazel
 Fergus Falls, MN 56537

JOB NO. 10-160
 DATE 10-28-2010
 SHEET NO.
1 OF 1

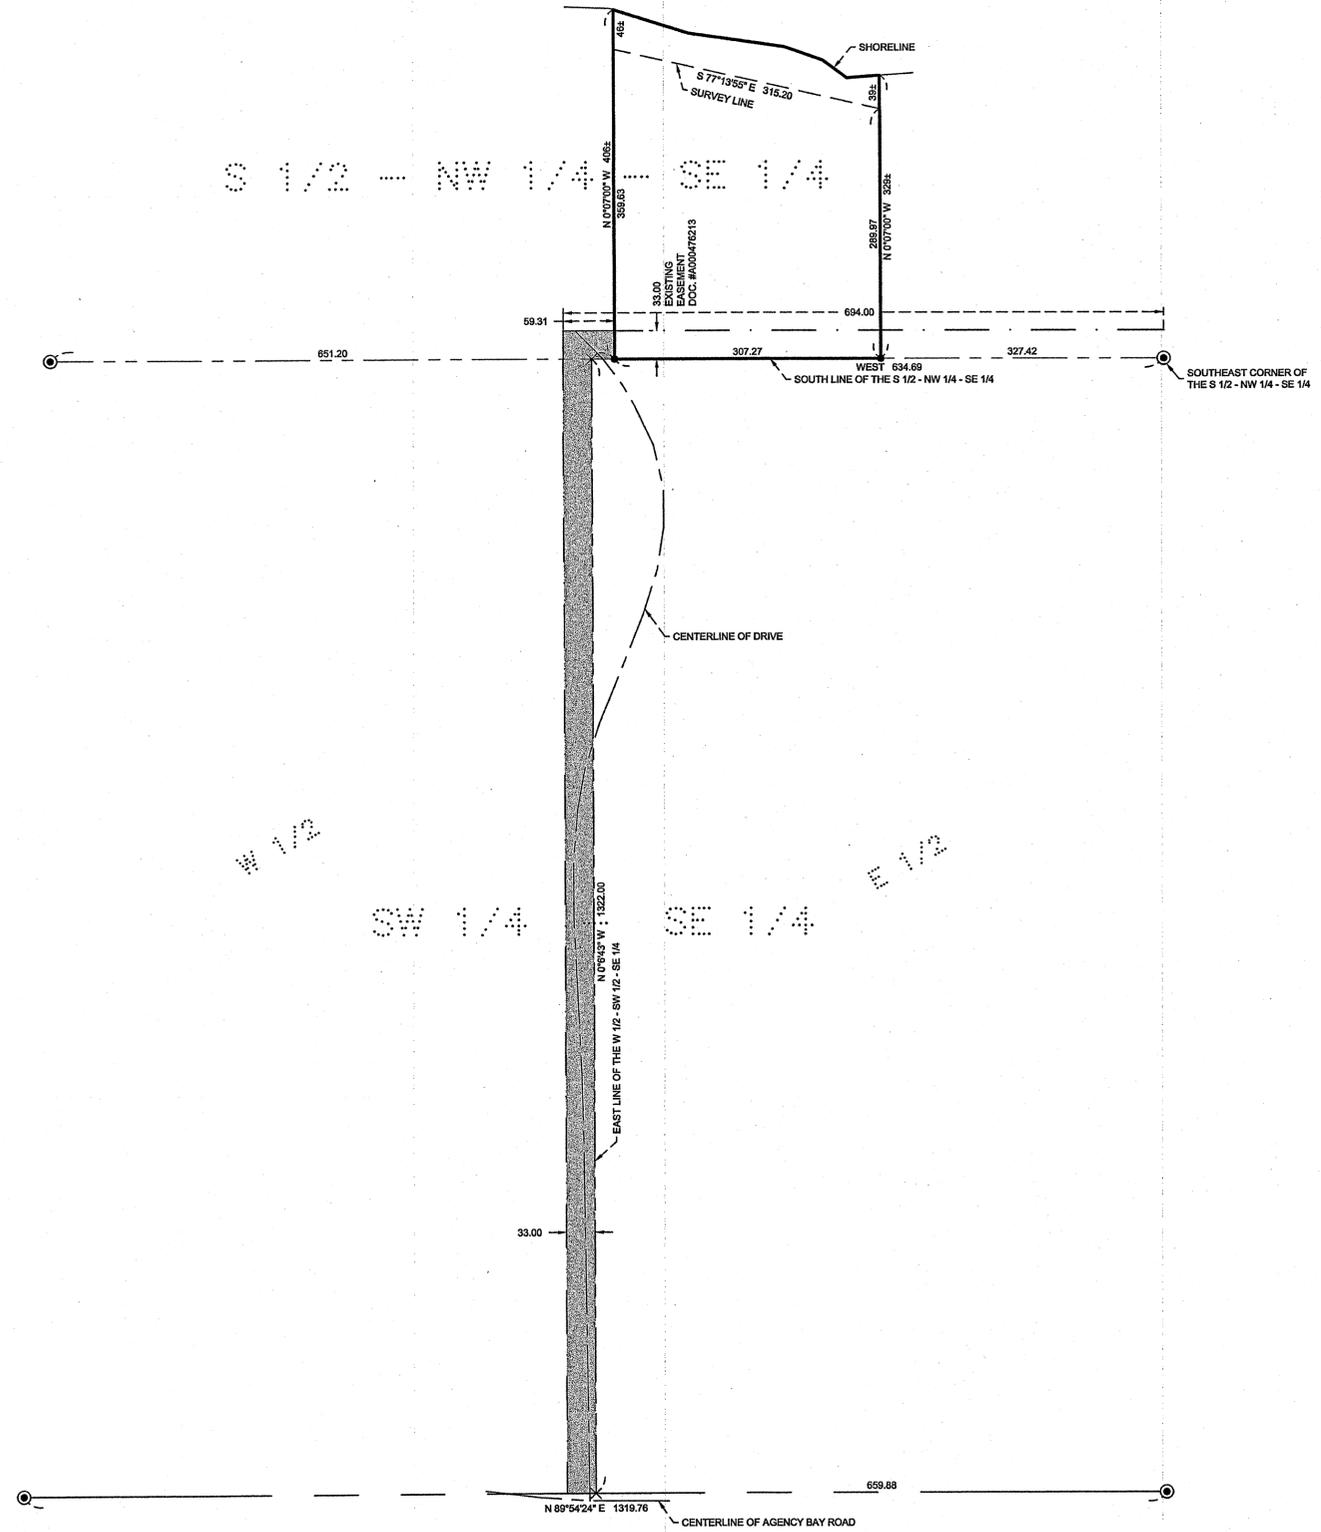

PROPOSED EASEMENT DESCRIPTIONS:


An easement for ingress, egress, and utility purposes over, under, and across the East 33.00 feet of the West One-half of the Southwest Quarter of the Southeast Quarter of Section 19, Township 142 North, Range 30 West, Cass County, Minnesota.

AND

An easement for ingress, egress, and utility purposes over, under, and across the South 33.00 feet of the West 69.31 feet of the East 694.00 feet of the South One-half of the Northwest Quarter of the Southeast Quarter of Section 19, Township 142 North, Range 30 West, Cass County, Minnesota.

LEGEND

- DENOTES MONUMENT FOUND
- ⊙ DENOTES GLO MONUMENT FOUND
- × DENOTES CALCULATED POSITION
- ▨ DENOTES PROPOSED EASEMENT AREA

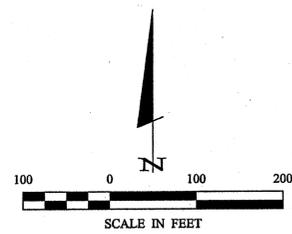

ORIENTATION OF THIS BEARING SYSTEM IS BASED ON THE SOUTH LINE OF THE SOUTH ONE-HALF OF THE NORTHWEST QUARTER OF THE SOUTHEAST QUARTER TO HAVE AN ASSIGNED BEARING OF WEST.