


CERTIFICATE OF SURVEY

PART OF LOTS 5 AND 6, BLOCK 4, LUSCHER'S BAY
SECTION 26, TOWNSHIP 139, RANGE 26,
CASS COUNTY, MINNESOTA

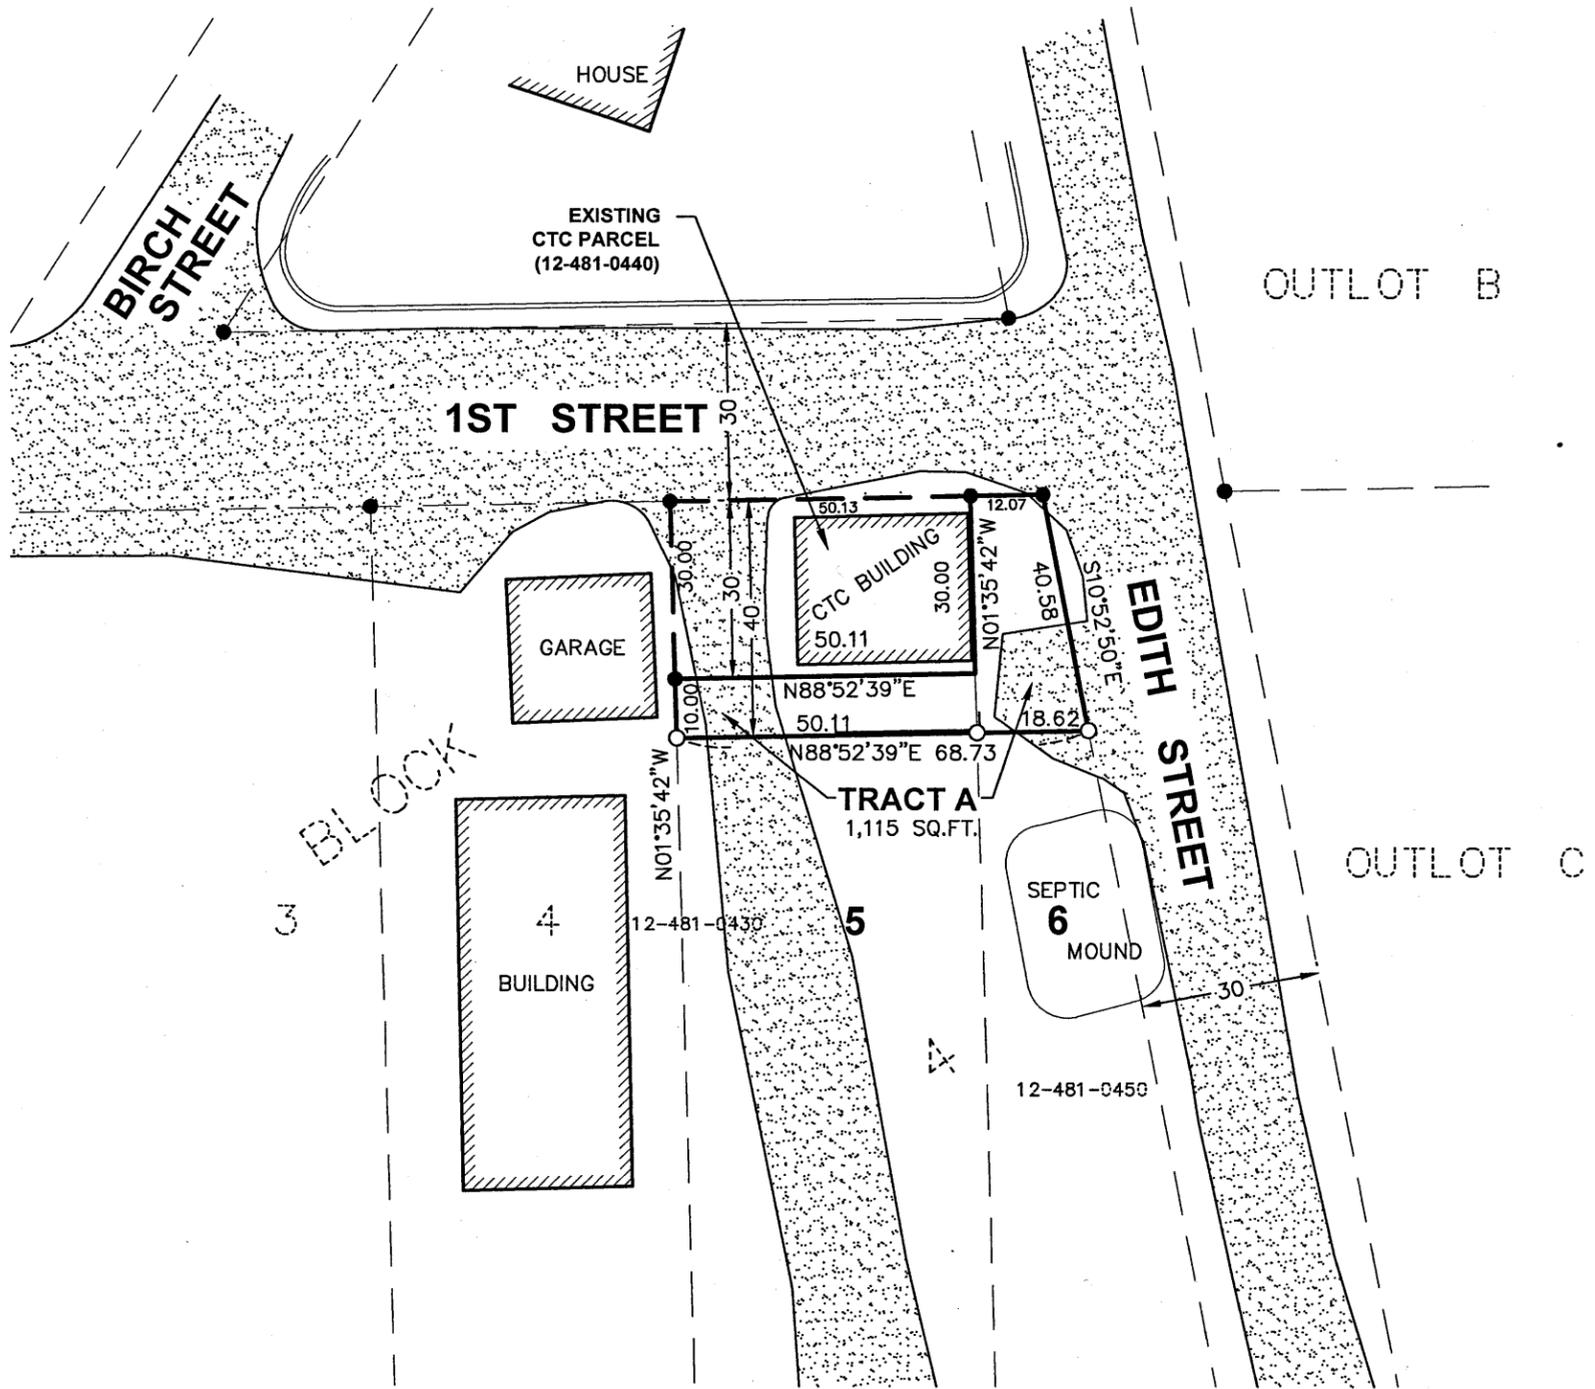

ORIENTATION OF THIS BEARING SYSTEM IS BASED ON AN ASSUMED DATUM

- = DENOTES FOUND IRON MONUMENT
- = DENOTES 1/2 INCH DIAMETER BY 18 INCH LONG IRON PIPE MONUMENT SET AND MARKED RLS # 41643
- = DENOTES GRAVEL SURFACE

NOTE:


PARCEL BEING PURCHASED FROM SMITH (pid no. 12-481-0430 and 12-481-0450) IS TO BE COMBINED WITH CTC TRACT (pid no. 12-481-0440) AND IS NOT INTENDED TO BE A STAND ALONE PARCEL.

EXISTING LEGAL DESCRIPTION


The North 30.00 feet of Lot 5, Block 4, Luscher's Bay, according to the recorded plat on file in the Cass County Recorder's Office. Subject to easements, reservations or restrictions of record, if any.

PROPOSED TRACT A (Property to be purchased from Smith)

The South 10.00 feet of the North 40.00 feet of Lot 5 and the North 40.00 feet of Lot 6, all in Block 4, Luscher's Bay, according to the recorded plat on file in the Cass County Recorder's Office. Subject to easements, reservations or restrictions of record, if any.

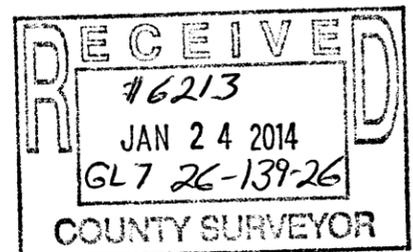

DATE:	8-23-13	AMENDMENTS	BY	PREPARED FOR: CONSOLIDATED TELEPHONE COMPANY
SCALE:	AS SHOWN			I HEREBY CERTIFY THAT THIS SURVEY, PLAN, OR REPORT WAS PREPARED BY ME OR UNDER MY DIRECT SUPERVISION AND THAT I AM A DULY LICENSED LAND SURVEYOR UNDER THE LAWS OF THE STATE OF MINNESOTA
DRAWN BY:	CMN			
CHECKED BY:	CMC			
FILE NUMBER:	293B1668			CHAD M. CONNER DATE: 08-23-2013 LIC. NO. 41643

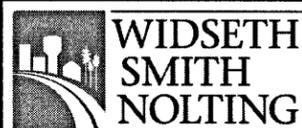

Engineering
Architecture
Surveying
Environmental