


CERTIFICATE OF SURVEY

PARTS OF LOTS 2-5, BLOCK 1, AND ALL OF
 LOTS 7 THROUGH 12, BLOCK 1, ARTHUR'S POINT,
 SECTION 28, TOWNSHIP 140 NORTH, RANGE 30 WEST,
 CASS COUNTY, MINNESOTA

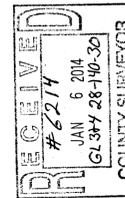

© 2000 Landecker & Associates, Inc.
Landecker & Associates, Inc.
 Engineering - Surveying - Planning
 William, MN 56484
 Phone 218-547-1396 Fax 218-547-2272

DESCRIPTION PROVIDED BY CLIENT

Lots Seven (7) and Eight (8), Block One (1), Arthur's Point, according to the map or plat thereof on file and of record in the office of the Cass County Recorder.

Lot Eleven (11), Block One (1), Plat of Arthur's Point, according to the map or plat thereof on file and of record in the office of the County Recorder for Cass County, Minnesota.

AND

TRACT 1: That part of Lots 2, 3, 4 and 12 of Block One Arthur's Point according to the recorded plat thereof described as follows: Commencing at the corner common to said Lots 2, 12 and Lot 11 said Block One; thence North 49 degrees, 39 minutes, 56 seconds West assumed bearing 68.49 feet along the line common to said Lots 2 and 11; thence South 45 degrees, 04 minutes, 01 seconds West 102.05 feet; thence South 48 degrees, 52 minutes 55 seconds East 192.11 feet to the point of beginning; thence North 48 degrees, 52 minutes, 55 seconds West 192.11 feet; thence North 45 degrees, 04 minutes, 01 seconds East 102.05 feet; thence South 49 degrees, 39 minutes, 56 seconds East 68.49 feet; thence North 57 degrees, 01 minutes, 10 seconds East 273.81 feet along the line common to said Lots 11 and 12 to the corner common to Lots 10, 11, and 12, Block 1 said Arthur's Point; thence South 26 degrees, 11 minutes East 146.68 feet; thence South 61 degrees, 07 minutes, 41 seconds West 79.20 feet; thence South 24 degrees, 43 minutes, 24 seconds East 72.30 feet to the Northwest corner of the easterly 29.00 feet of said Lot 4; thence South 24 degrees, 43 minutes, 24 seconds East 110.10 feet more or less along the westerly line of the easterly 29.00 feet of said Lot 4 to the shoreline of Pleasant Lake; thence southwesterly along said shore to a point that bears South 25 degrees, 02 minutes, 24 seconds East from the point of beginning; thence North 25 degrees, 02 minutes, 24 seconds West 142.00 feet more or less to the point of beginning. Also a non-exclusive private road access easement across the adjoining premises over the existing roadway to connect to Tract 2.


AND

TRACT 2: That part of Lots 9, 10 and part of Lot 12, Block One, Arthur's Point according to the recorded plat thereof described as follows: Commencing at the corner common to Lots 2, 11 and 12, Block One of said Arthur's Point; thence North 57 degrees, 01 minutes, 10 seconds East assumed bearing 273.81 feet along the line common to said Lots 11 and 12 to the corner common to said Lots 10, 11 and 12, the point of beginning; thence South 26 degrees, 11 minutes East 146.68 feet; thence North 65 degrees, 49 minutes, 34 seconds East 70.12 feet; thence North 88 degrees, 06 minutes, 58 seconds East 89.52 feet; thence South 24 degrees, 46 minutes, 37 seconds East 42.05 feet to a point on the North line of Lot 6, Block One said Arthur's Point; thence North 67 degrees, 09 minutes, 08 seconds East 50.05 feet; thence North 25 degrees, 05 minutes, 35 seconds East 81.15 feet more or less to the shore of Pleasant Lake; thence northwesterly along said shore to a point that bears North 21 degrees, 12 minutes, 29 seconds West from the point of beginning; thence South 21 degrees, 12 minutes, 29 seconds East 202.88 feet to the point of beginning.

NOTE: See page 2 of 5 for descriptions of easements to be obtained from Ward, Hilliard and Woodruff. See page 3 of 5 through page 5 of 5 for descriptions of Point Tract, South Tract, North Tract, H.E.O. Tract, Cabin Tract, Joyce Tract and Roadway Easement.

PLEASANT LAKE


General Development Classification
 LAKE ELEVATION = 1380.79 (9-06-06)
 ORDINARY HIGH WATER ELEVATION = 1362.6' (MNDNR)
 BENCHMARK: 3/4" SPIKE IN POWERPOLE AT PUBLIC ACCESS
 ELEVATION=1363.9'
 BASED ON 1929 NGVD

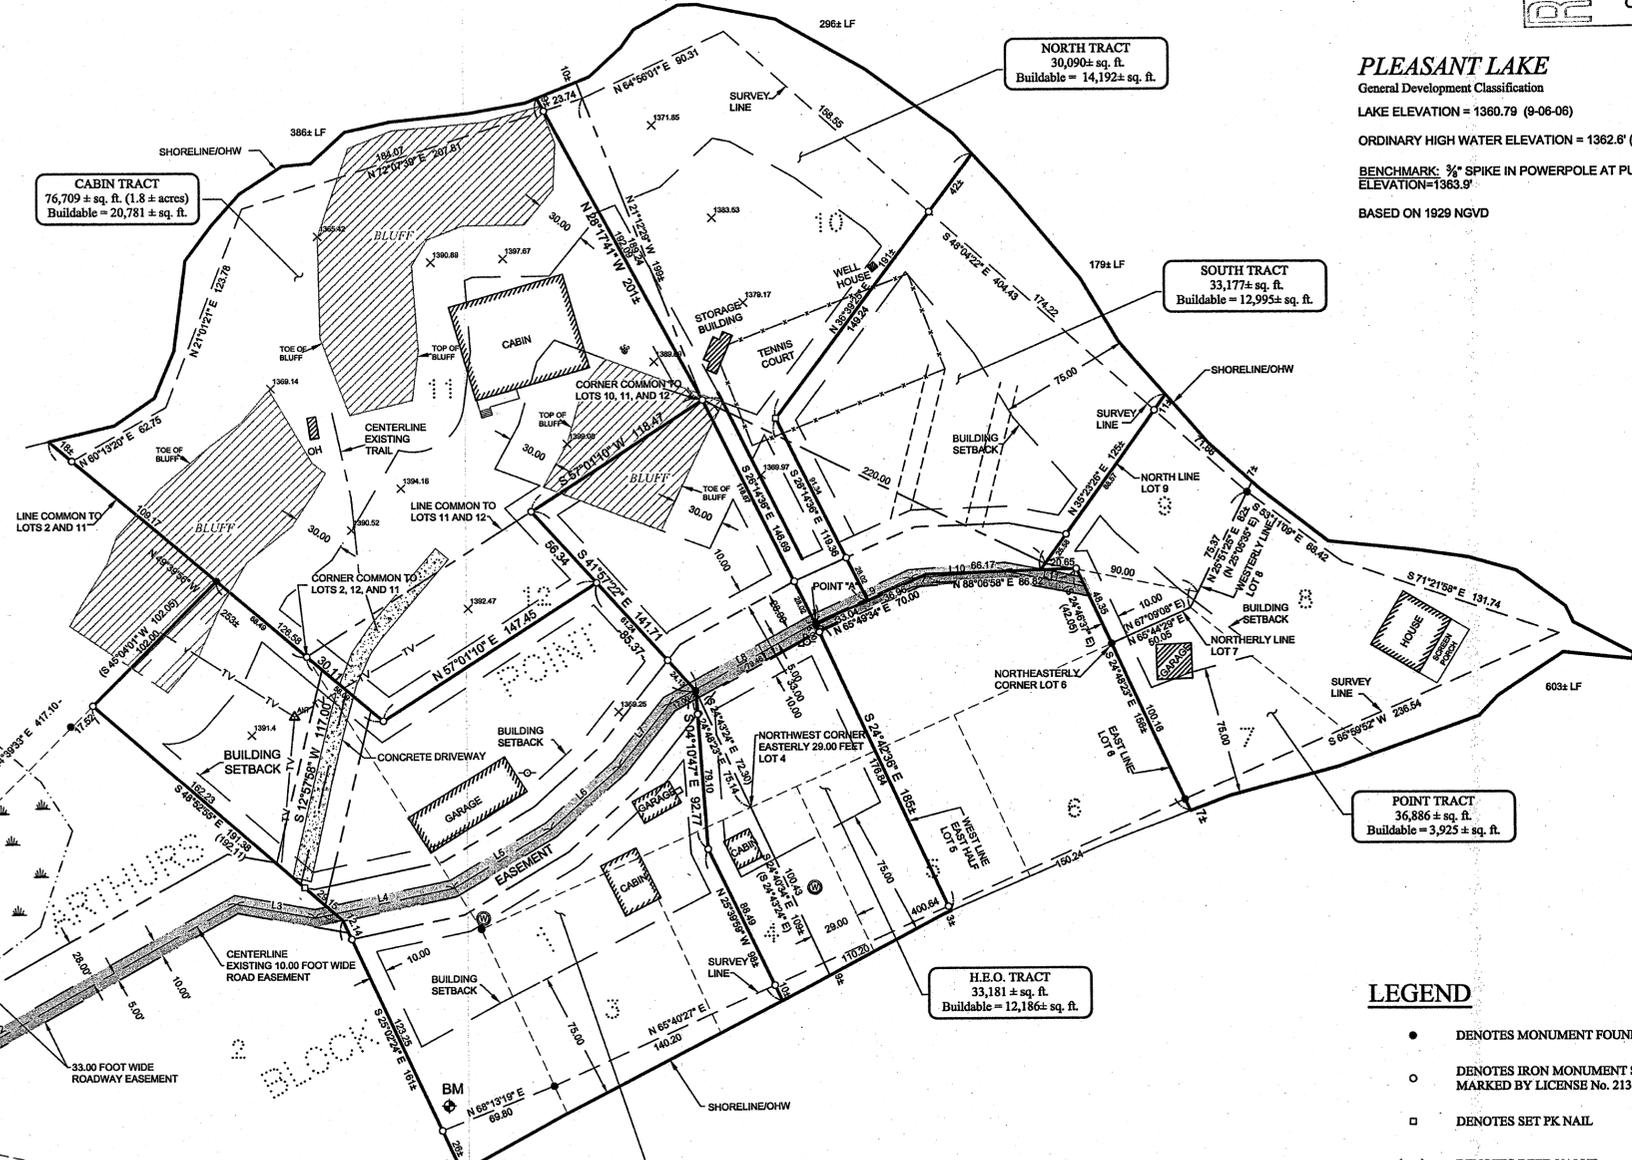

LEGEND

- DENOTES MONUMENT FOUND
- DENOTES IRON MONUMENT SET MARKED BY LICENSE No. 21367
- DENOTES SET PK NAIL
- () DENOTES DEED VALUE
- X^{224.5} DENOTES SPOT ELEVATION (EXISTING GRADE)
- ⊕ DENOTES EXISTING TELEPHONE PEDESTAL
- ⊗ DENOTES EXISTING SEPTIC CLEANOUT
- ▲^{ANT} DENOTES ANTENNA
- ⊙ DENOTES EXISTING WELL
- DENOTES EXISTING UTILITY POLE
- ⊞ DENOTES WET LAND(S)
- ⊕ DENOTES BENCHMARK

LINE TABLE		
LINE	LENGTH	BEARING
L1	72.98	N 58°58'15" E
L2	338.54	N 60°35'24" E
L3	46.39	S 79°46'47" E
L4	82.13	N 77°53'59" E
L5	66.15	N 58°50'24" E
L6	54.13	N 47°36'02" E
L7	46.19	N 38°15'02" E
L8	96.46	N 60°59'51" E
L9	61.11	N 65°17'48" E
L10	54.43	N 85°54'47" E
L11	47.02	S 78°45'34" E

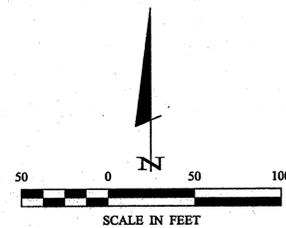

ORIENTATION OF THIS BEARING SYSTEM IS BASED ON THE LINE COMMON TO LOTS 2 AND 11, BLOCK 1, ARTHUR'S POINT, TO HAVE AN ASSUMED BEARING OF N 49° 39' 56" W.

HEREBY CERTIFY THAT THIS SURVEY, PLAN, SPECIFICATION, OR REPORT WAS PREPARED BY ME OR UNDER MY DIRECT SUPERVISION AND THAT I AM A LICENSED SURVEYOR UNDER THE LAWS OF THE STATE OF MINNESOTA.

Terry L. Freeman, P.L.S. #21367
 DATE: 12/12/12 LIC. NO. 21367

DATE	BY	DESCRIPTION
12/20/08	TRJ	Monuments
12/20/08	TRJ	Wet Easement
12/14/07	TRJ	Survey line data
12/12/12	TRJ	Easement to Cabin Tract

DATE	SCALE	VERT.
	1"=50'	

COMPUTER	FIELD BOOK	FILE NO.
CDC2189.dwg	BOOK 268 PG. 1	062189

PROJ. MGR.	CHECKED BY:	DRAWN BY:
TRJ	TRJ	TRJ/DMS

CERTIFICATE OF SURVEY
 Bob and Kathy Joyce
 511 South 94th Avenue
 Omaha NE 68114