


# CERTIFICATE OF SURVEY

THE SOUTH LINE OF GOVERNMENT LOT 1,  
SECTION 36, TOWNSHIP 142 NORTH, RANGE 29 WEST,  
CASS COUNTY, MINNESOTA



REVISIONS:	NO.	DATE	DESCRIPTION	BY


I HEREBY CERTIFY THAT THIS SURVEY PLAN OR REPORT WAS PREPARED BY ME OR UNDER MY DIRECT SUPERVISION AND IN ACCORDANCE WITH THE LAWS OF THE STATE OF MINNESOTA.

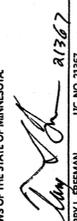  
 TERRY L. FREEMAN      LIC. NO. 21367




**CERTIFICATE OF SURVEY**  
 Jim Van Warden  
 1025 S. 14th Street  
 Adel, IA 50003

JOB NO. 11-42  
 DATE: 05-19-2011  
 SHEET NO.  
**1 OF 1**

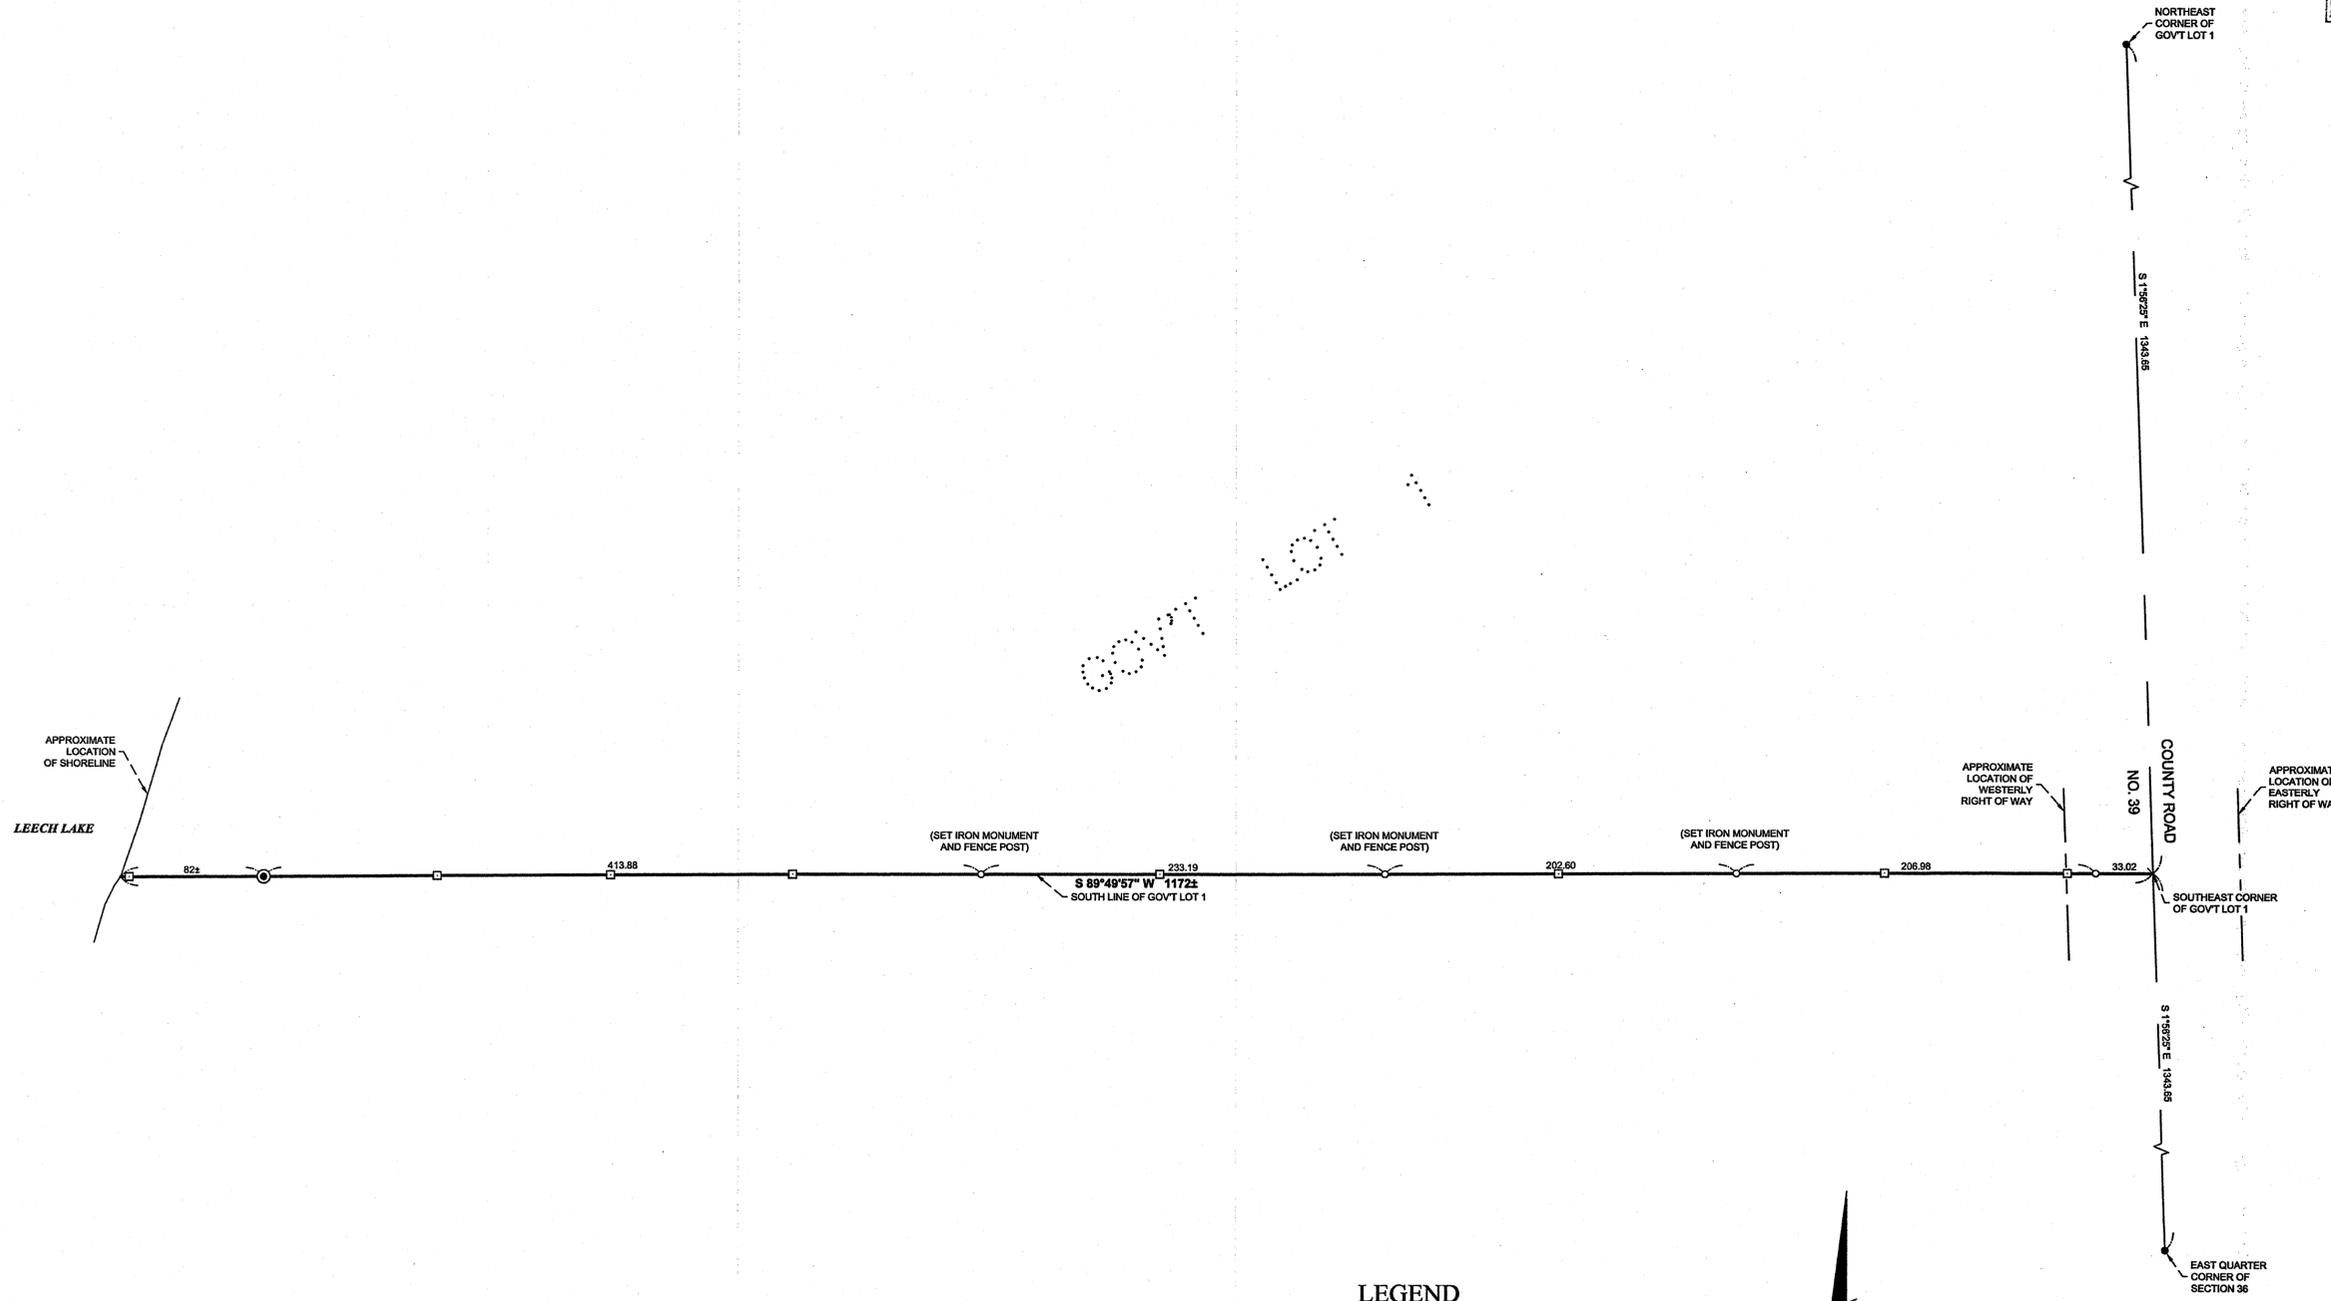

- LEGEND**
- DENOTES IRON MONUMENT SET MARKED BY LICENSE No. 21367
  - DENOTES MONUMENT FOUND
  - ⊙ DENOTES BRASS CAPPED MONUMENT FOUND
  - × DENOTES CALCULATED POSITION
  - DENOTES FENCE POST SET

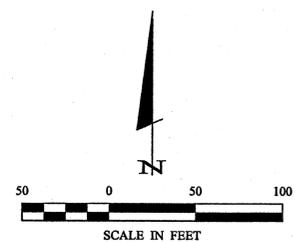

ORIENTATION OF THIS BEARING SYSTEM IS BASED ON THE SOUTH LINE OF GOVERNMENT LOT 1 TO HAVE AN ASSIGNED BEARING OF S 89°49'57" W.