
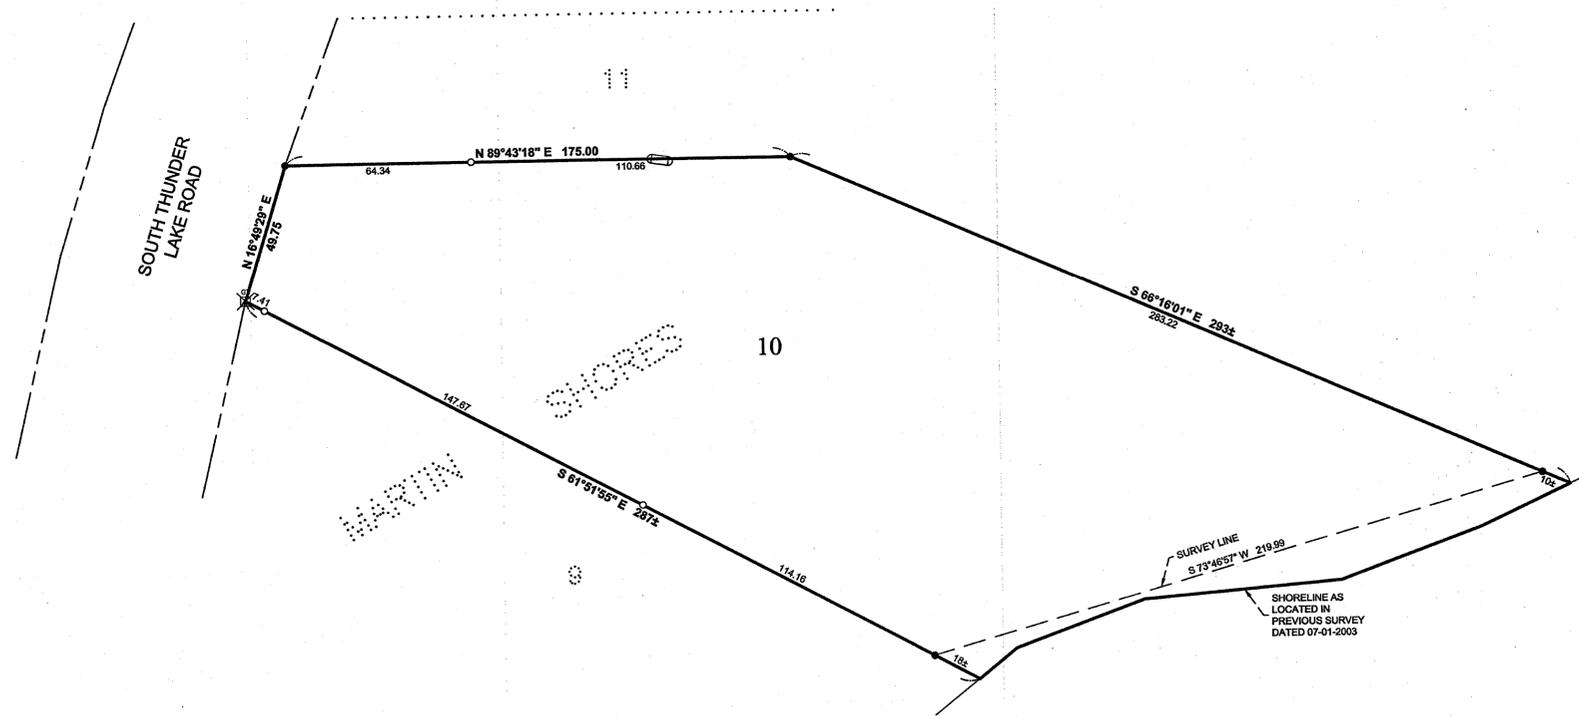



CERTIFICATE OF SURVEY

LOT 10, MARTIN SHORES,
SECTION 22, TOWNSHIP 140 NORTH, RANGE 26 WEST,
CASS COUNTY, MINNESOTA

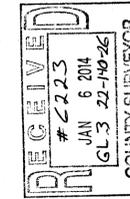

LEGEND

- DENOTES IRON MONUMENT SET MARKED BY LICENSE No. 21367
- DENOTES MONUMENT FOUND
- × DENOTES CALCULATED POSITION
- DENOTES EXISTING LP TANK
- ⊠ DENOTES EXISTING GROUND TRANSFORMER

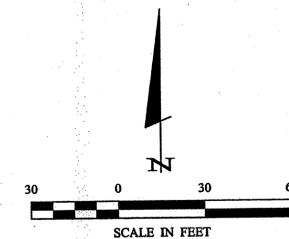

ORIENTATION OF THIS BEARING SYSTEM IS BASED ON THE XXXX LINE OF THE XXX QUARTER OF THE XXX QUARTER TO HAVE AN ASSIGNED BEARING OF S 0°0'00\"/>

NO.	DATE	DESCRIPTION

I HEREBY CERTIFY THAT THIS SURVEY, PLAN OR REPORT WAS PREPARED BY ME OR UNDER MY DIRECT SUPERVISION AND THAT I AM A DULY LICENSED LAND SURVEYOR UNDER THE LAWS OF THE STATE OF MINNESOTA.

TERRY E. FREEMAN LIC. NO. 21367

MARTIN ENGINEERING & CONSULTING, INC.

P.O. Box 292, Walker, MN 56484
 Phone: 218-547-1296, Fax: 218-547-2272
 WEB: WWW.MESURVEY.COM

CERTIFICATE OF SURVEY

Robin Brandt
 6140 Cheshire Lane N.
 Plymouth, MN 55446

JOB NO. 11-45
 DATE: 06-29-2011

SHEET NO.
1 OF 1