



CERTIFICATE OF SURVEY

LOT 4, BIRCH ACRES,
SECTION 36, TOWNSHIP 141 NORTH, RANGE 31 WEST,
CASS COUNTY, MINNESOTA

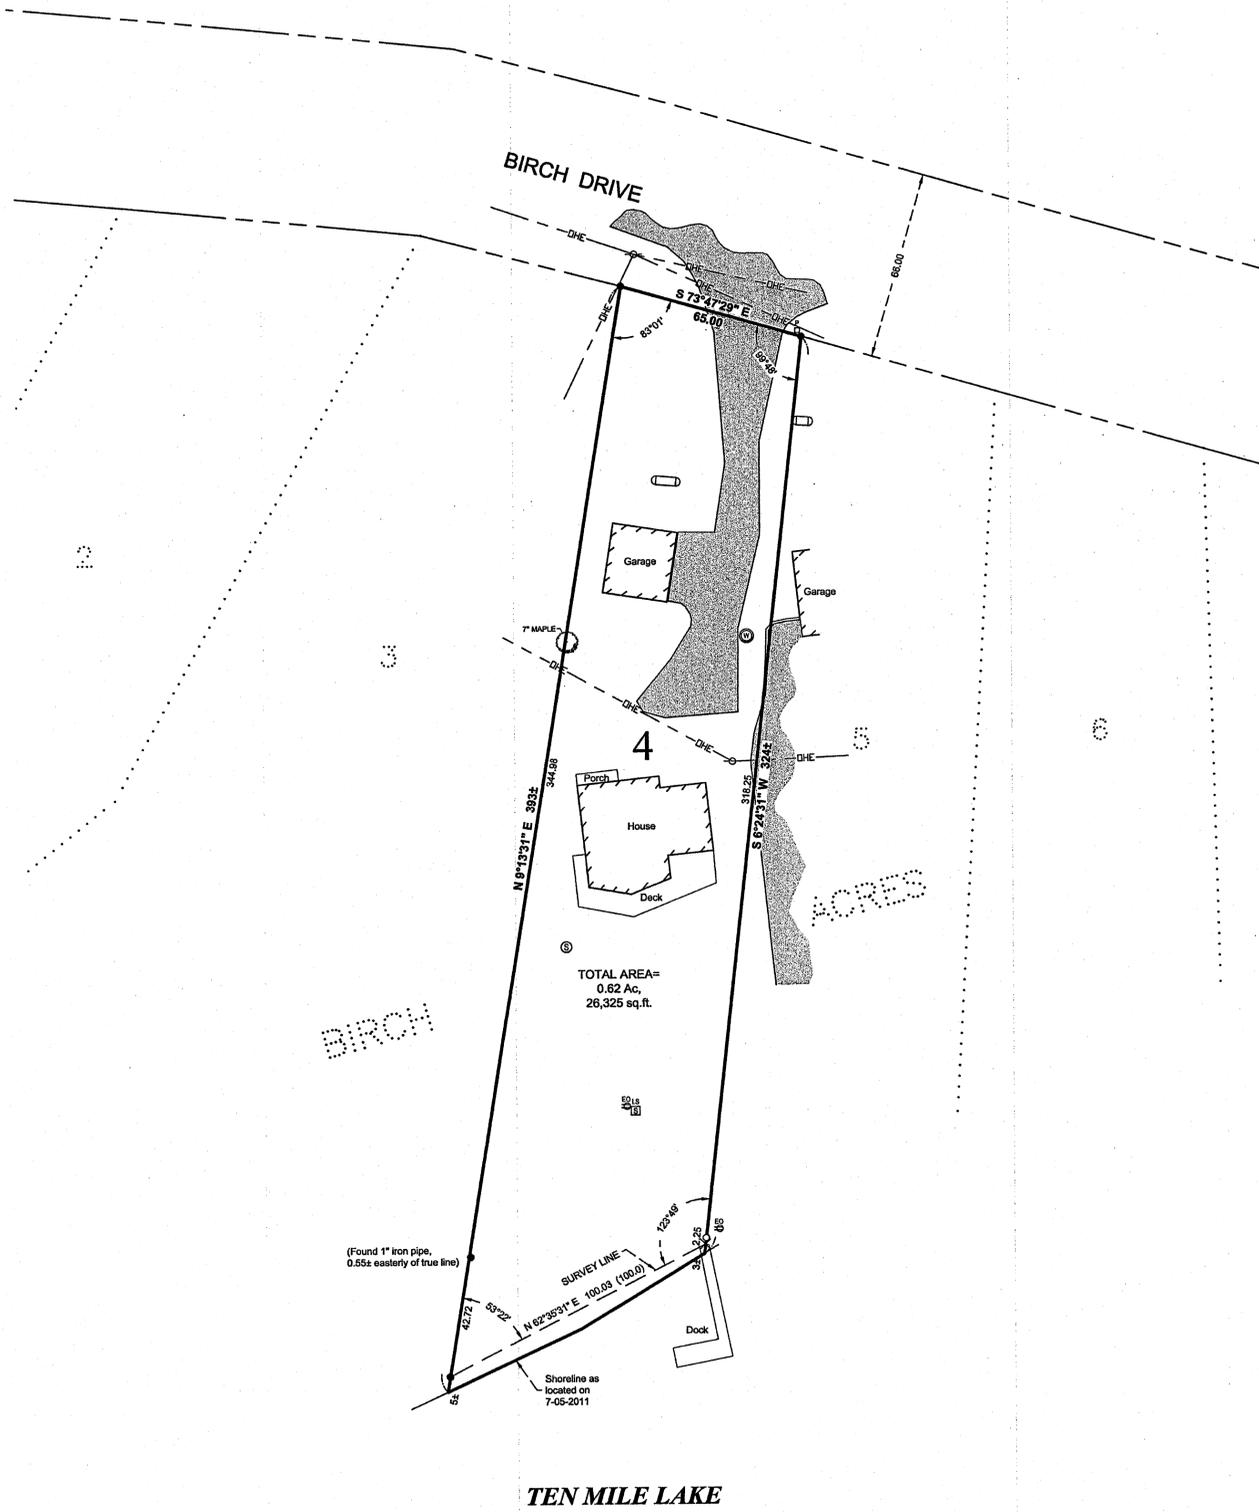

LEGEND

- DENOTES IRON MONUMENT SET MARKED BY LICENSE No. 21367
- DENOTES MONUMENT FOUND
- ⊙ DENOTES BRASS CAPPED MONUMENT FOUND
- × DENOTES CALCULATED POSITION
- (123.45) DENOTES PLAT AND/OR DEEDED MEASURE
- ▭ DENOTES EXISTING LP TANK
- ⊕ DENOTES EXISTING WELL
- ⊖ DENOTES EXISTING UTILITY POLE
- ⊛ DENOTES EXISTING ELECTRIC OUTLET
- ⊞ DENOTES EXISTING PHONE PEDESTAL
- ⊚ DENOTES EXISTING SANITARY SEWER MANHOLE
- ⊛ DENOTES EXISTING SEPTIC LIFT STATION
- ⊙ DENOTES EXISTING DECIDUOUS TREE, TYPE, & SIZE
- ▨ DENOTES EDGE OF EXISTING BITUMINOUS
- ▬ DENOTES EXISTING RETAINING WALL

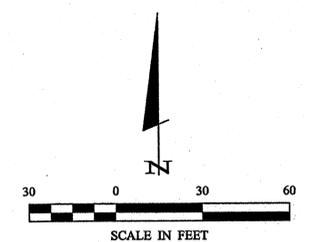

ORIENTATION OF THIS BEARING SYSTEM IS BASED ON THE XXXX LINE OF THE XXX QUARTER OF THE XXX QUARTER TO HAVE AN ASSIGNED BEARING OF S 00°00'00\"/>

RECEIVED
 # 6230
 JAN 6 2014
 GL 2 36-141-37
 COUNTY SURVEYOR

NO.	DATE	DESCRIPTION	BY

I HEREBY CERTIFY THAT THIS SURVEY, PLAN OR REPORT WAS PREPARED BY ME OR UNDER MY DIRECT SUPERVISION AND THAT I AM A DULY LICENSED LAND SURVEYOR UNDER THE LAWS OF THE STATE OF MINNESOTA.


 TERRY L. FREEMAN LIC. NO. 21367



CERTIFICATE OF SURVEY
 Paul & Sue Jaeger
 P.O. Box 335
 Walker, MN 56484

JOB NO. 11-62
 DATE 07-06-2011
 SHEET NO.
1 OF 1