


CERTIFICATE OF SURVEY

PART OF THE SOUTHWEST QUARTER OF THE NORTHEAST QUARTER,
SECTION 21, TOWNSHIP 142 NORTH, RANGE 31 WEST,
CASS COUNTY, MINNESOTA


NOTE:

Wetland delineation was completed on April 24, 2007, by
Kyle Cherno and Ben Meister, Landecker & Associates, Inc.

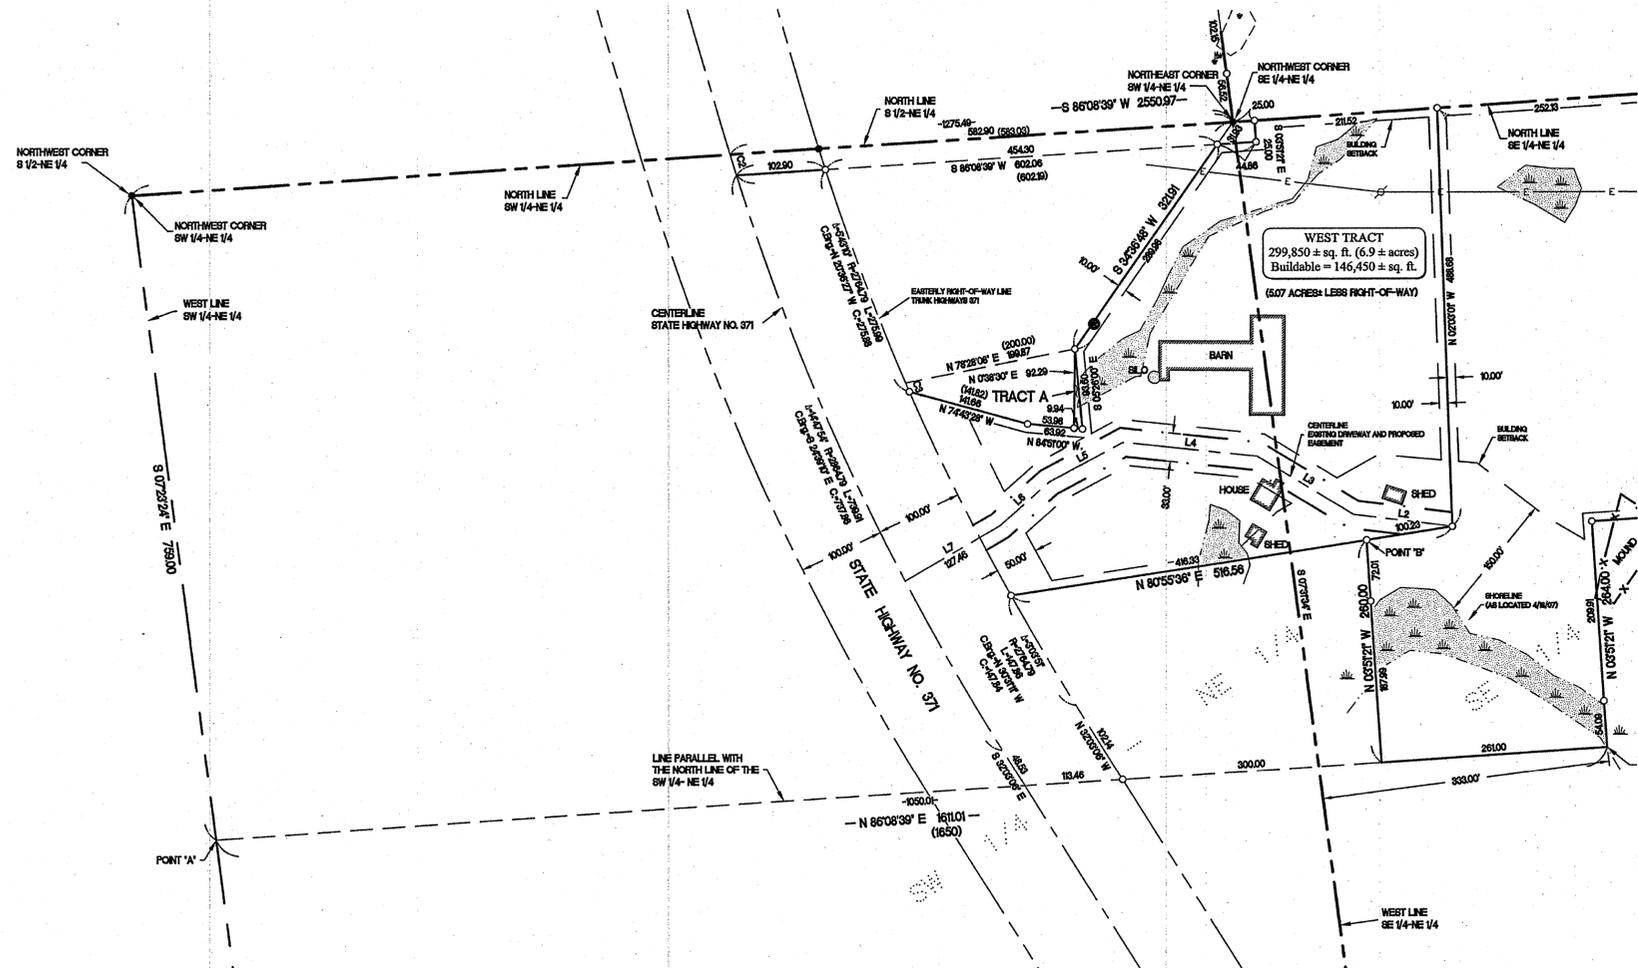

LEGEND

- DENOTES MONUMENT FOUND
- DENOTES IRON MONUMENT SET MARKED BY LICENSE No. 44869
- () DENOTES DEED VALUE
- DENOTES EXISTING UTILITY POLE W/ GUY WIRE
- E— DENOTES EXISTING OVERHEAD ELECTRIC CABLE
- ⊙ DENOTES EXISTING WELL
- ⊙ DENOTES DELINEATED WET LAND(S)

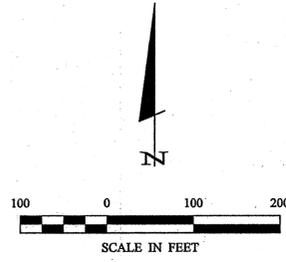

ORIENTATION OF THIS BEARING SYSTEM IS
BASED ON THE NORTH LINE OF THE SOUTH HALF
OF THE NORTHEAST QUARTER TO HAVE AN
ASSUMED BEARING OF S86°08'39"W.

PROPOSED DESCRIPTION:

TRACT A
That part of the Southwest Quarter of the Northeast Quarter, Section 21, Township 142 North, Range 31 West, Cass County, Minnesota described as follows: COMMENCING at the northwest corner of said Southwest Quarter of the Northeast Quarter; thence North 88 degrees 08 minutes 39 seconds East along the north line of the Southwest Quarter of the Northeast Quarter, said Section 21, a distance of 25.00 feet; thence South 3 degrees 51 minutes 21 seconds East 25.00 feet; thence South 86 degrees 08 minutes 39 seconds West 44.86 feet to the intersection with a line which bears South 34 degrees 36 minutes 48 seconds West from said northeast corner of the Southwest Quarter of the Northeast Quarter; thence South 34 degrees 36 minutes 48 seconds West 289.98 feet to a point distant 321.91 feet from said northeast corner of the Southwest Quarter of the Northeast Quarter to the point of beginning of the tract to be herein described; thence South 5 degrees 26 minutes 00 seconds East 93.60 feet; thence North 84 degrees 51 minutes 00 seconds West 9.94 feet; thence North 00 degrees 38 minutes 30 seconds East 92.29 feet to the point of beginning.

Subject tract is a non-conforming tract on it's own and must be attached to an adjacent parcel.

SUBJECT to easements, restrictions, and reservations of record.

REVISIONS:	NO.	DATE	DESCRIPTION
1-08-2012			Revised drawing sheet 14-36-2012

I HEREBY CERTIFY THAT THIS SURVEY PLAN OR REPORT WAS PREPARED BY ME OR UNDER MY DIRECT SUPERVISION AND IN ACCORDANCE WITH THE REQUIREMENTS OF THE LAWS OF THE STATE OF MINNESOTA.

Terry L. Freeman
TERRY L. FREEMAN
LIC. NO. 21367



CERTIFICATE OF SURVEY
Lorne Hein
P.O. Box 642
Walker, MN 56484

JOB NO. 12-052
DATE: 5-08-2012
SHEET NO.
1 OF 1