


CERTIFICATE OF SURVEY



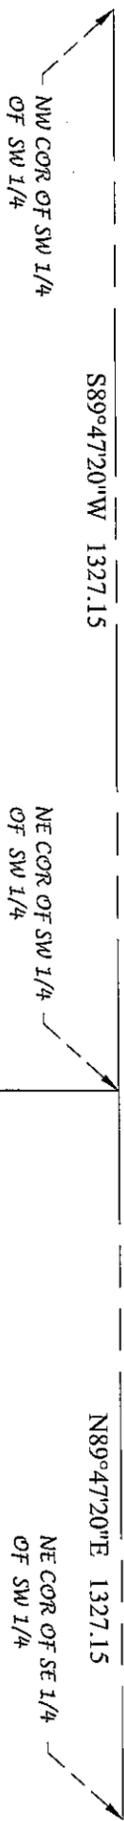


DESCRIPTION

The East 200 feet of the South 500 feet of the Southwest Quarter of the Southwest Quarter (SW 1/4 of the SW 1/4), Section 21, Township 145, Range 31, Cass County, Minnesota.

SURVEYOR NOTES:

- Bearing Orientation: The south line of the Southwest Quarter, Section 21, Township 145, Range 31, Cass County, Minnesota is assumed to have a bearing of South 89 degrees 45 minutes 03 seconds West.
- The field survey was completed on July 1, 2013.
- Karvakkko Engineering has made no investigation or independent search for easements or record, encumbrances, restrictive covenants, ownership title evidence, or any other facts that an accurate and current title search may disclose.

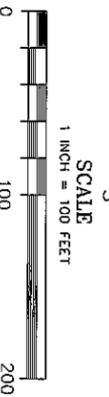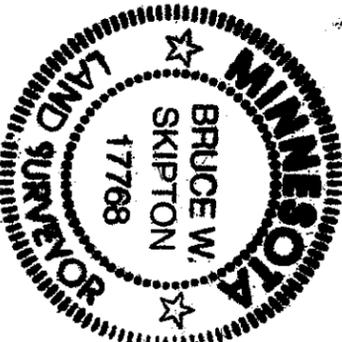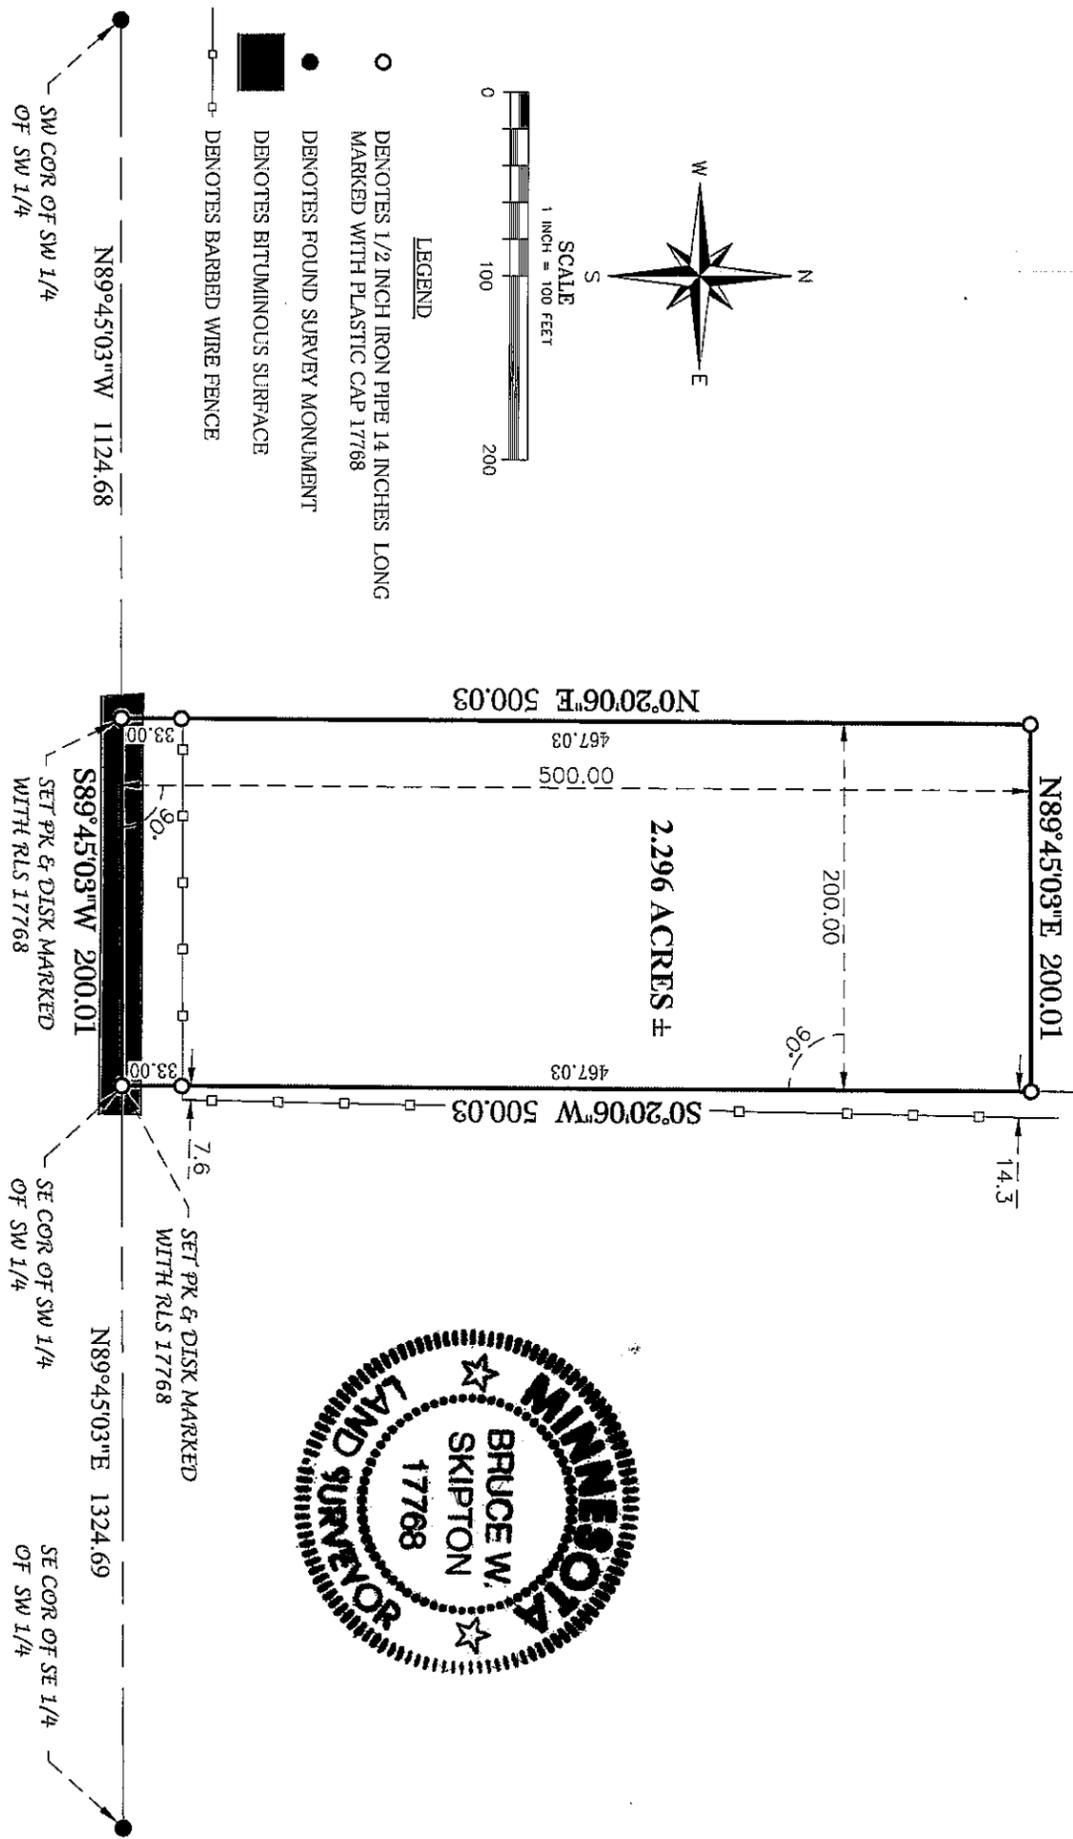

- LEGEND**
- DENOTES 1/2 INCH IRON PIPE 14 INCHES LONG MARKED WITH PLASTIC CAP 17768
 - DENOTES FOUND SURVEY MONUMENT
 - DENOTES BITUMINOUS SURFACE
 - DENOTES BARBED WIRE FENCE

DRAWN BY: SRR	CHECKED BY: BMS	CLIENT:	BOUNDARY SURVEY	I hereby certify that this plan, specification or report was prepared by me or under my direct supervision and that I am a duly Licensed land surveyor under the laws of the State of Minnesota.	Karvakkko Engineering
APPROVED BY: BMS	JOB NUMBER: 13-098	KIMBALL LAW OFFICE	PART OF	Certified By: <i>Bruce W. Skipton</i>	
DATE BY:	REVISION DESCRIPTION	P.O. BOX 1240 WALKER, MN 56484	SW 1/4 OF SW 1/4, SEC. 21, R. 145, T. 31	Printed Name: BRUCE W. SKIPTON Date: 7/19/2013	
					2300 BENJOL AVEN. N. SUITE 101, BENJOL, MN 56001 P: (218) 444-8024 F: (218) 444-4562 www.karvakkko.com