


**PLAT OF SURVEY**  
 PART OF SW 1/4 - NW 1/4 &  
 PART OF NW 1/4 - SW 1/4  
 SEC. 3, T 141 N, R 31 W

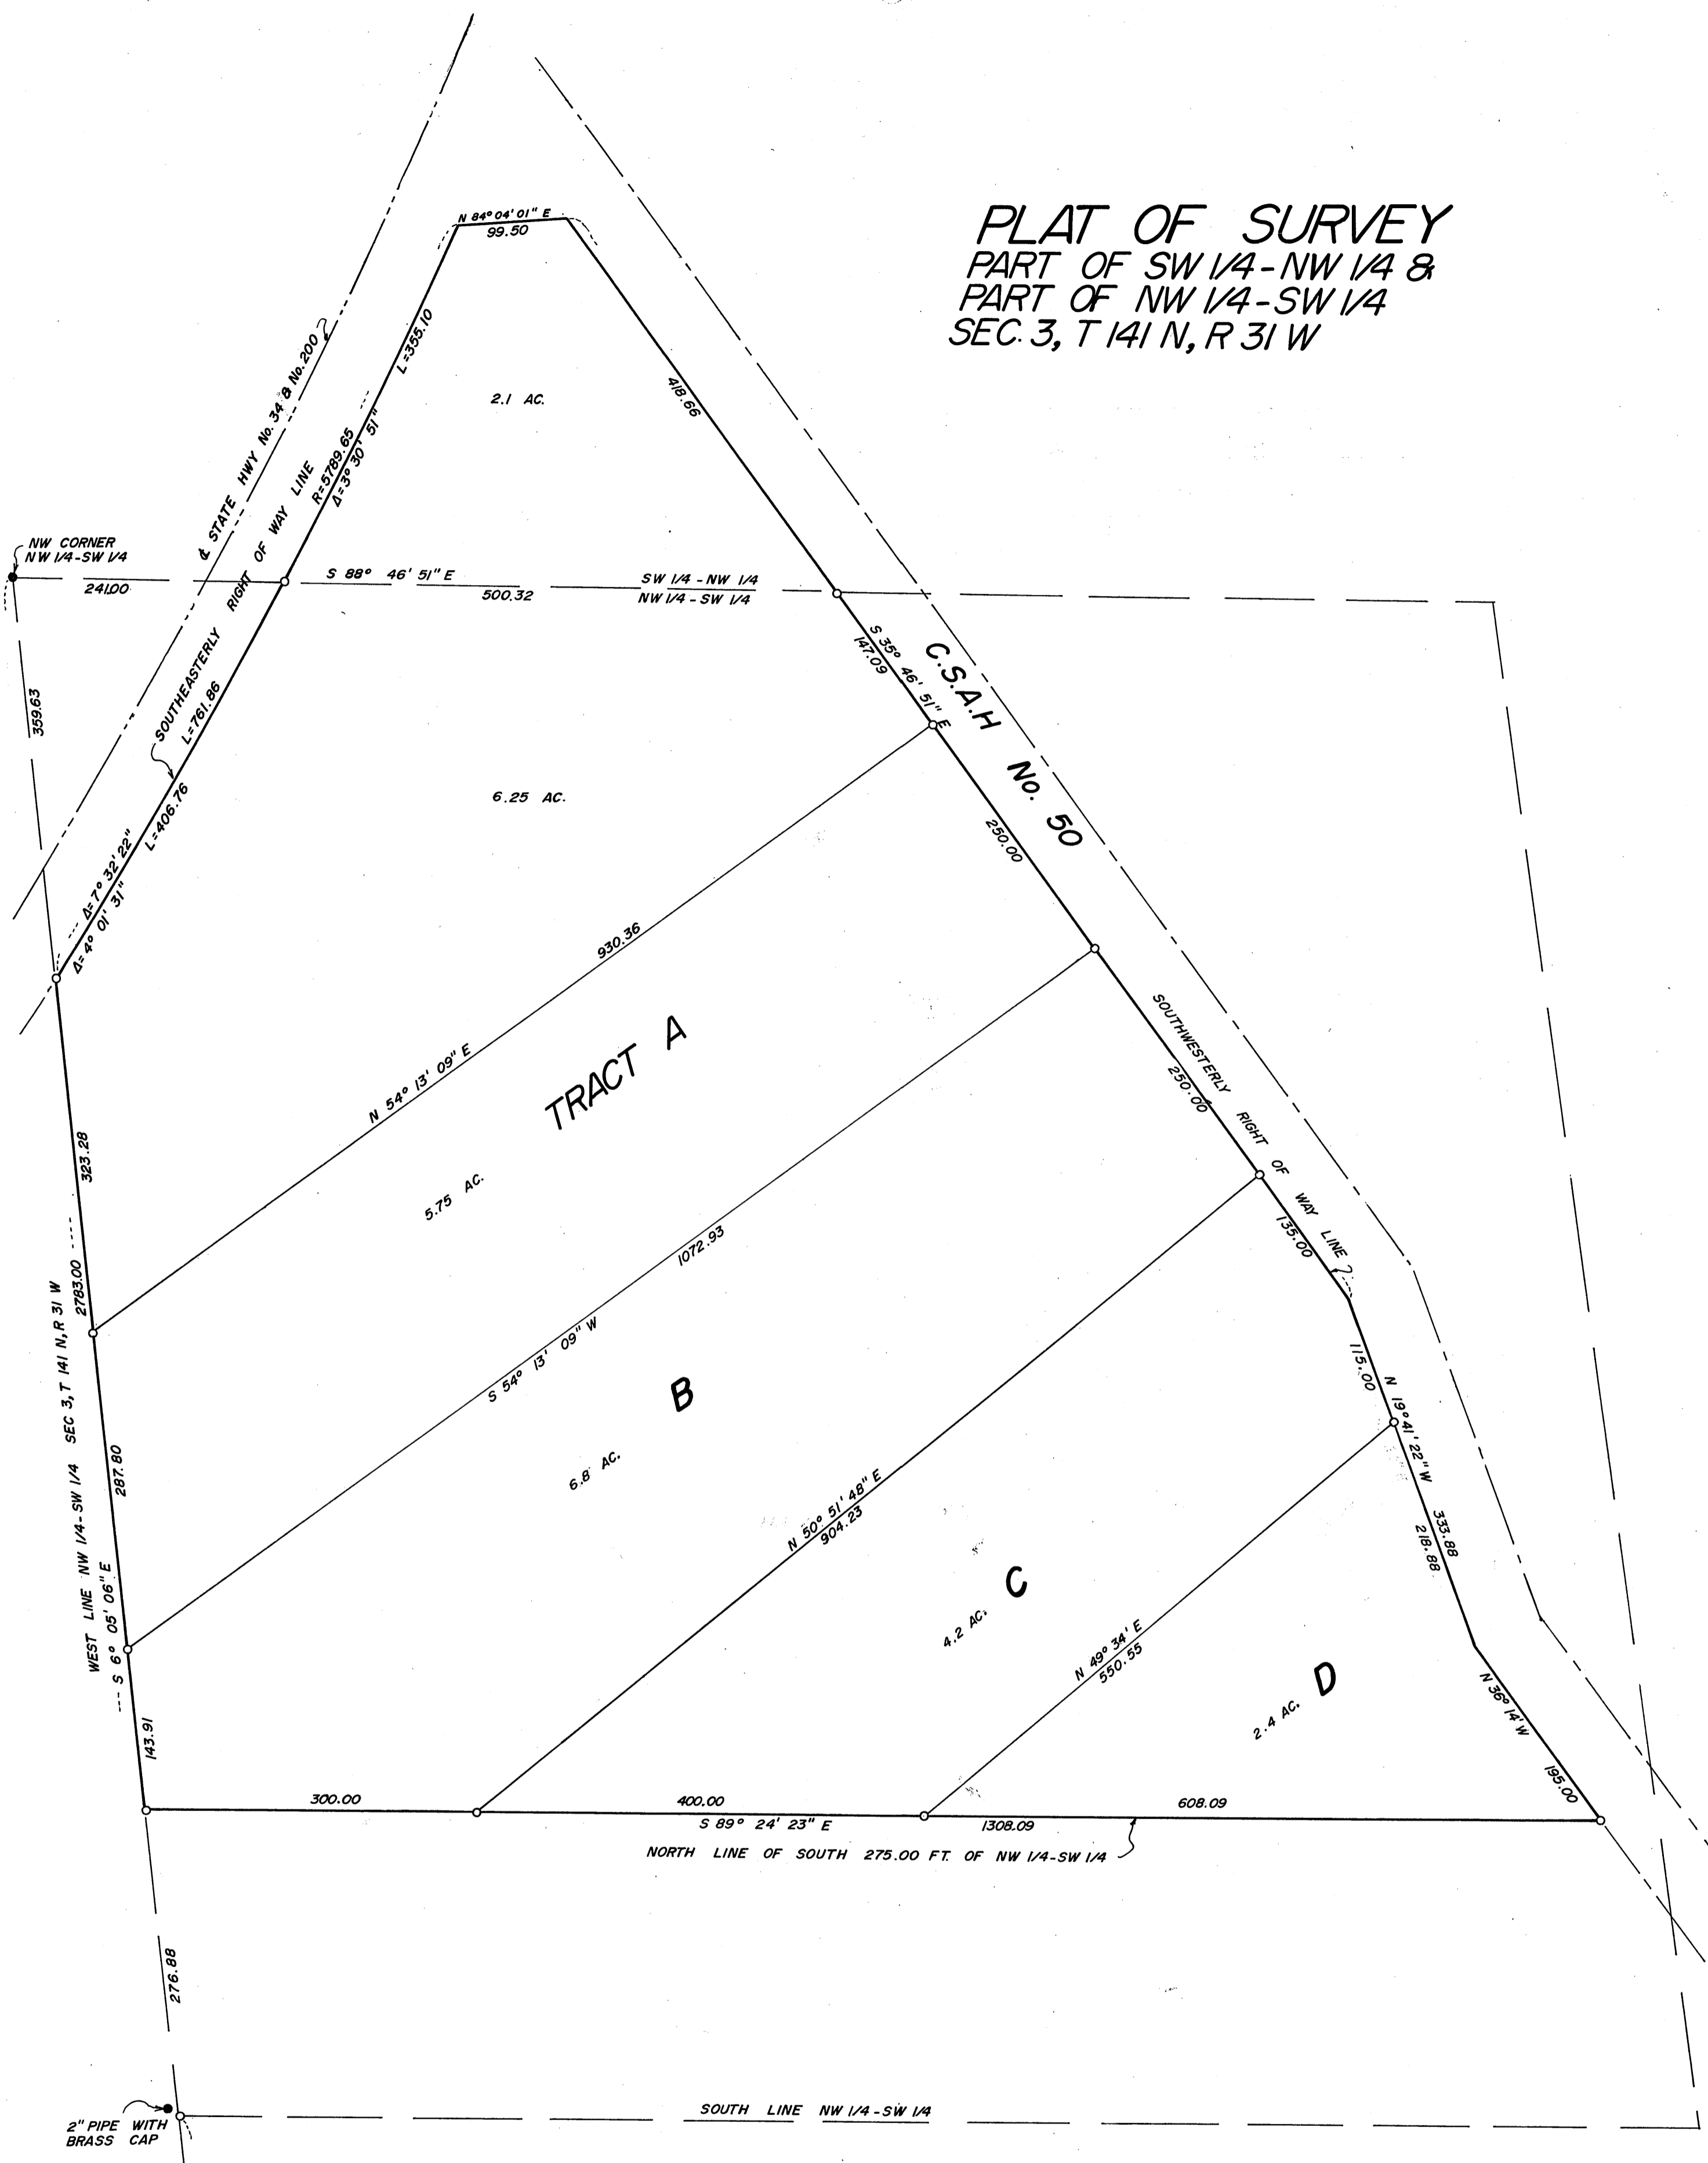

**TRACT A**

**B**

**C**

**D**

**C.S.A.H. No. 50**

SCALE 1" = 100'  
 BEARINGS ASSUMED  
 ● = IRON MON IN PLACE  
 ○ = 1/2" IRON PIPE MON STAMPED  
 11395 ESTABLISHED

I hereby certify that this survey, plan, or report was prepared by me or under my direct supervision and that I am a duly Registered Land Surveyor under the laws of the State of Minnesota.  
*Walter E. Laro*  
 Date 2-7-77 Reg. No. 11395  
 Amended Aug 24-77 W.E.C.

#6327