


# CERTIFICATE OF SURVEY

LOTS 4-18, BLK 10,  
PARKSIDE ADD. TO WALKER

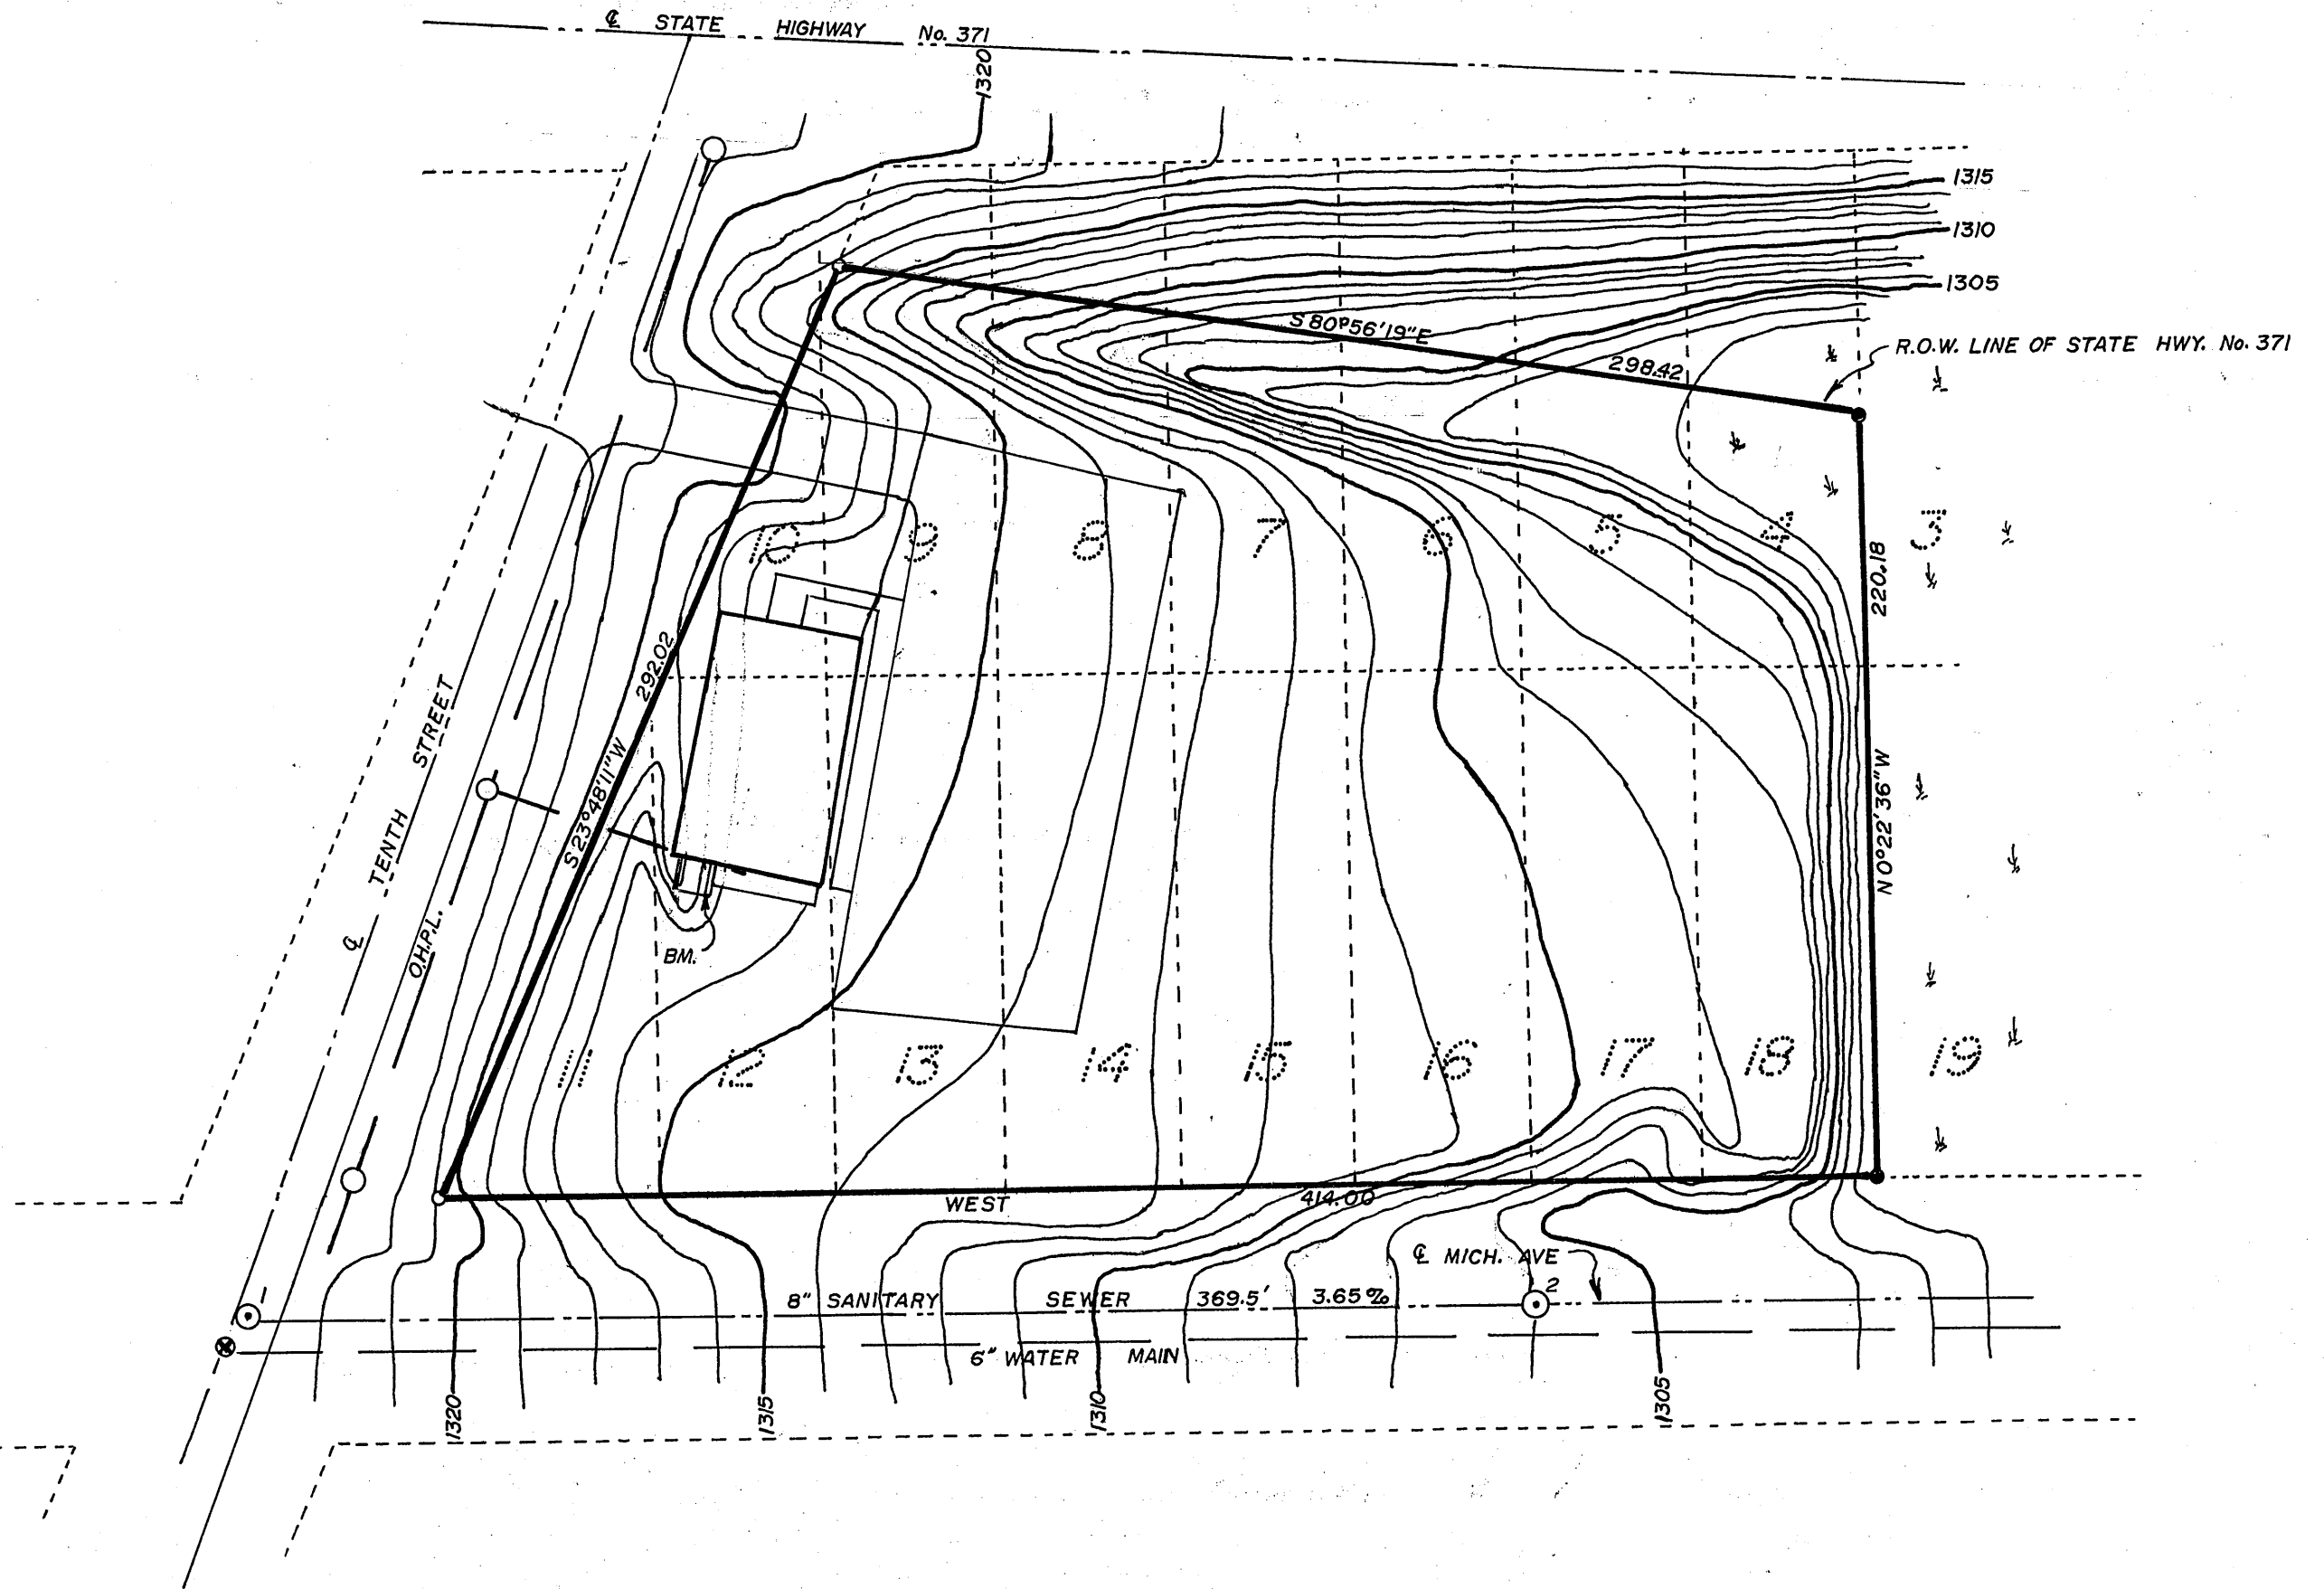

SCALE 1" = 50'

- ⬇ = LOW WET AREA
- = IRON MONUMENT IN PLACE
- = 3/4" IRON PIPE MONUMENT ESTABLISHED
- ⊗ = WATER VALVE
- ⊙ = MANHOLE - SANITARY SEWER
- ⊖ = POWER POLE

BM. BOTTOM BOLT ON EAST RETAINING WALL OF REFUSE AREA, ELEV. 1316.92'

MH. 1 INVERT ELEV. 1312.70'

MH. 2 INVERT ELEV. 1298.82'

BELL TELEPHONE - EAST OTTERTAIL - TELEX UNDERGROUND CABLES IN NORTH HALF OF MICHIGAN AVE.

CURD SURVEYING, HACKENSACK, MINN. 56452

I hereby certify that this survey, plan, or report was prepared by me or under my direct supervision and that I am a duly Registered Land Surveyor under the laws of the State of Minnesota.

*Walter E. Curd*

Date 7-14-88 Reg. No. 11395

# 6331