


**CERTIFICATE OF SURVEY**  
 PART OF GOVT. LOT 1, SEC. 20  
 T. 143, R. 31 W.

PROPERTY LINE S 59° 20' 53"E

LEECH LAKE

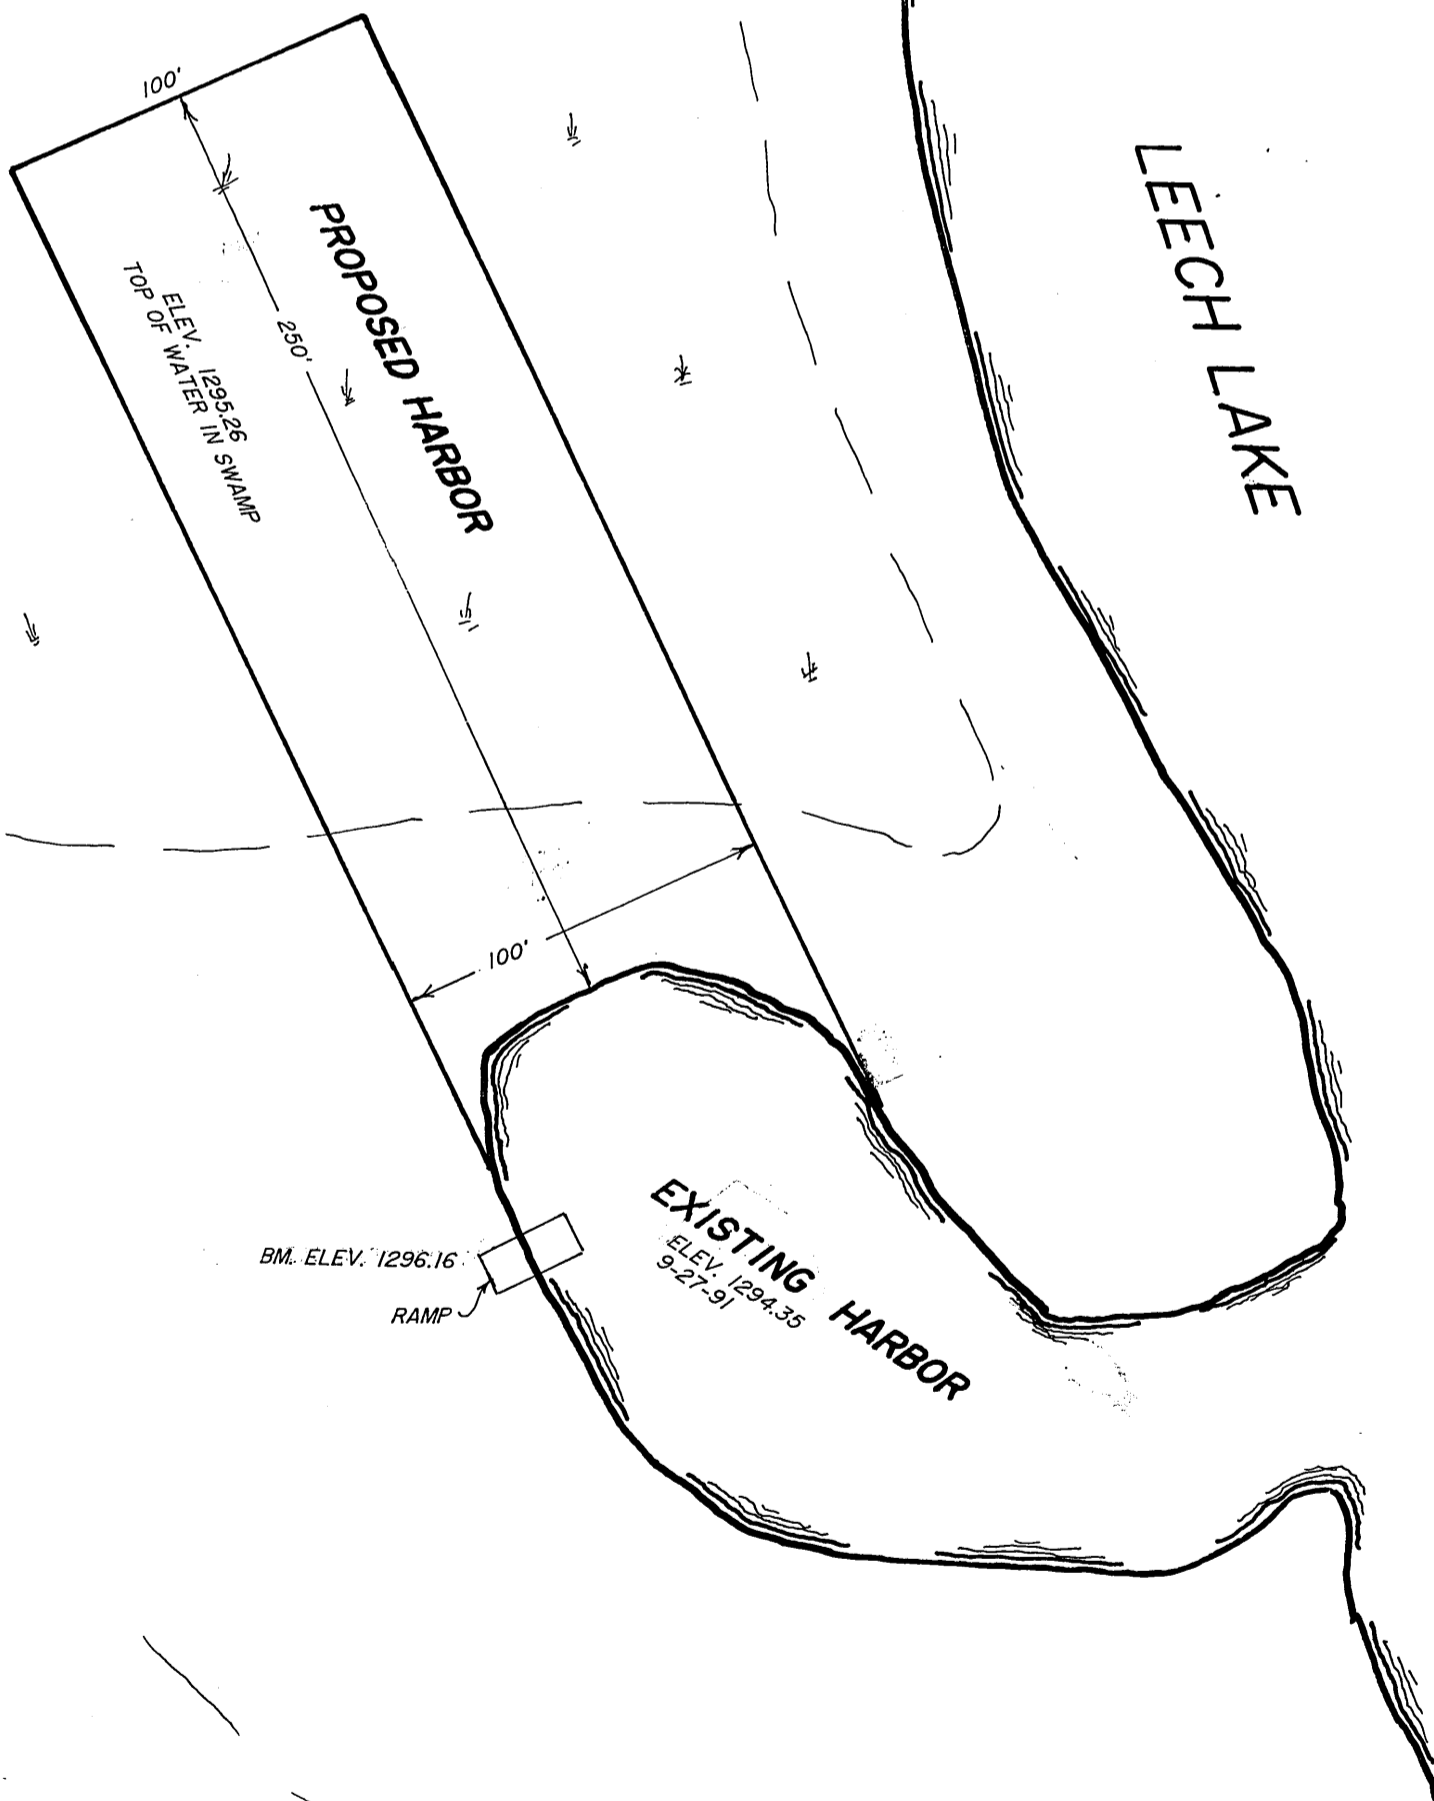

BM. ELEV. 1296.16  
 RAMP

EXISTING HARBOR  
 ELEV. 1294.35  
 9-27-91

ELEV. 1294.65  
 TOP OF WATER IN SWAMP



SCALE 1" = 50'  
 ● = IRON MONUMENT FOUND IN PLACE  
 1/2" = LOW WET AREA

CURO SURVEYING, HACKENSACK, MINN. 56452, TELE. No. 218-675-6697

I HEREBY CERTIFY THAT THIS SURVEY PLAN OR REPORT WAS PREPARED BY ME, AND THAT I AM A DULY REGISTERED LAND SURVEYOR UNDER THE LAWS OF THE STATE OF MINNESOTA.  
*Walter E. Curro*  
 DATE 10-4-91 REG. No. 11395

#6360