


TEN MILE LAKE

CERTIFICATE OF SURVEY  
PART OF GOVT. LOT 2, SECTION 10,  
T. 140 N., R. 31 W.

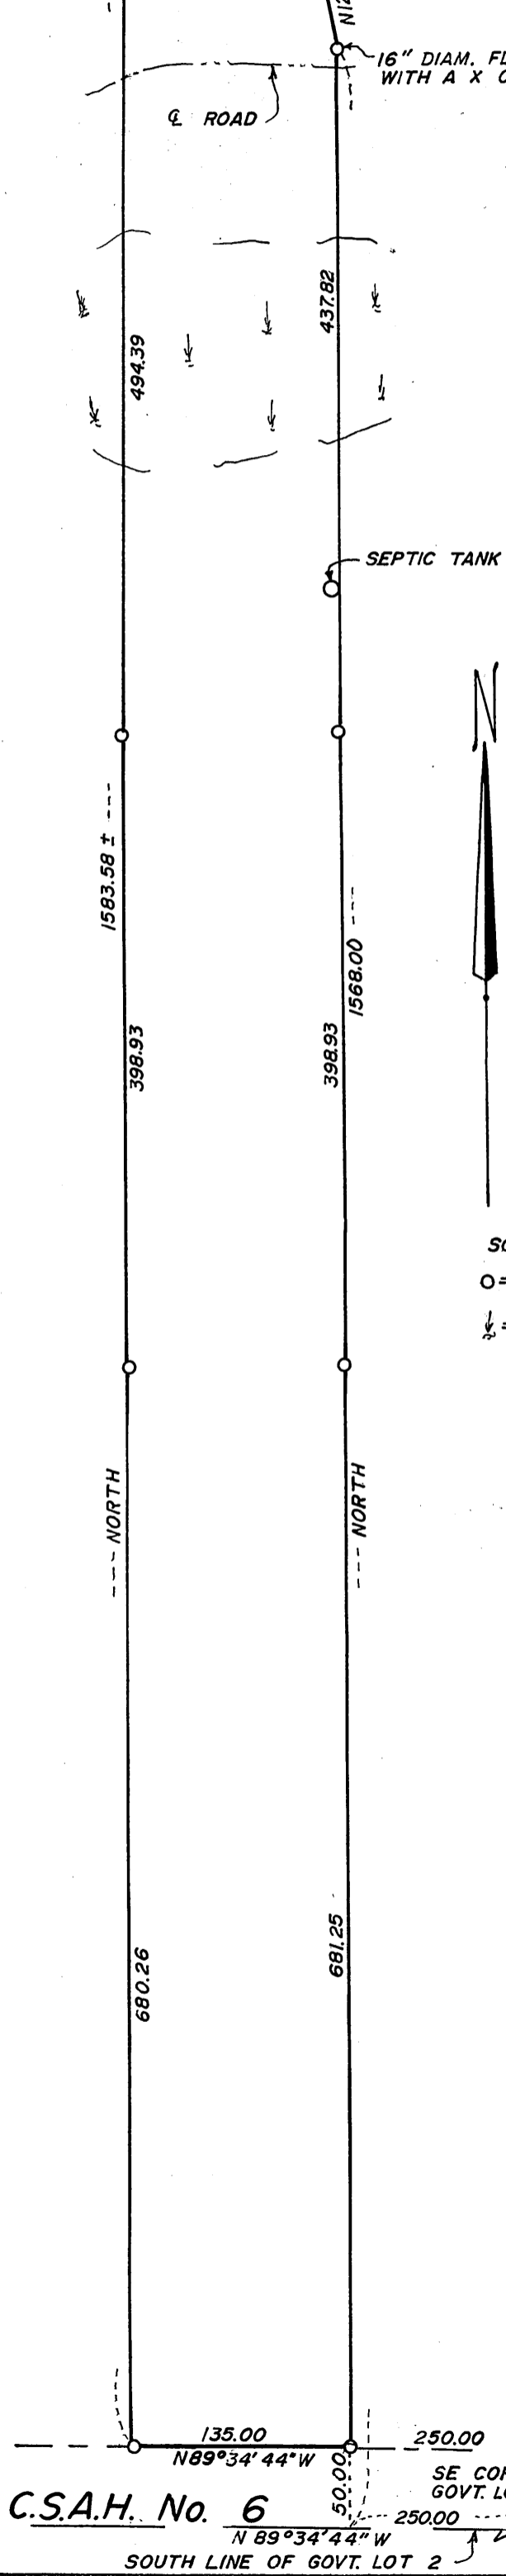

16" DIAM. FLAT TOP ROCK WITH A X ON TOP

ROAD

SEPTIC TANK



SCALE - 1" = 100'

O = 3/4" IRON PIPE MONUMENT ESTABLISHED

↓ = LOW WET AREA

NORTH  
EAST LINE OF GOVT. LOT 2

#6364

I hereby certify that this survey, plan, or report was prepared by me or under my direct supervision and that I am a duly Registered Land Surveyor under the laws of the State of Minnesota.

*Walter E. Carr*

Date 1-21-85 Reg. No. 11395

C.S.A.H. No. 6

SE COR. OF GOVT. LOT 2

N 89°34'44" W

SOUTH LINE OF GOVT. LOT 2