


CERTIFICATE OF SURVEY
 PART OF GOVT. LOT 1, SEC. 7,
 T.142N., R.31W.

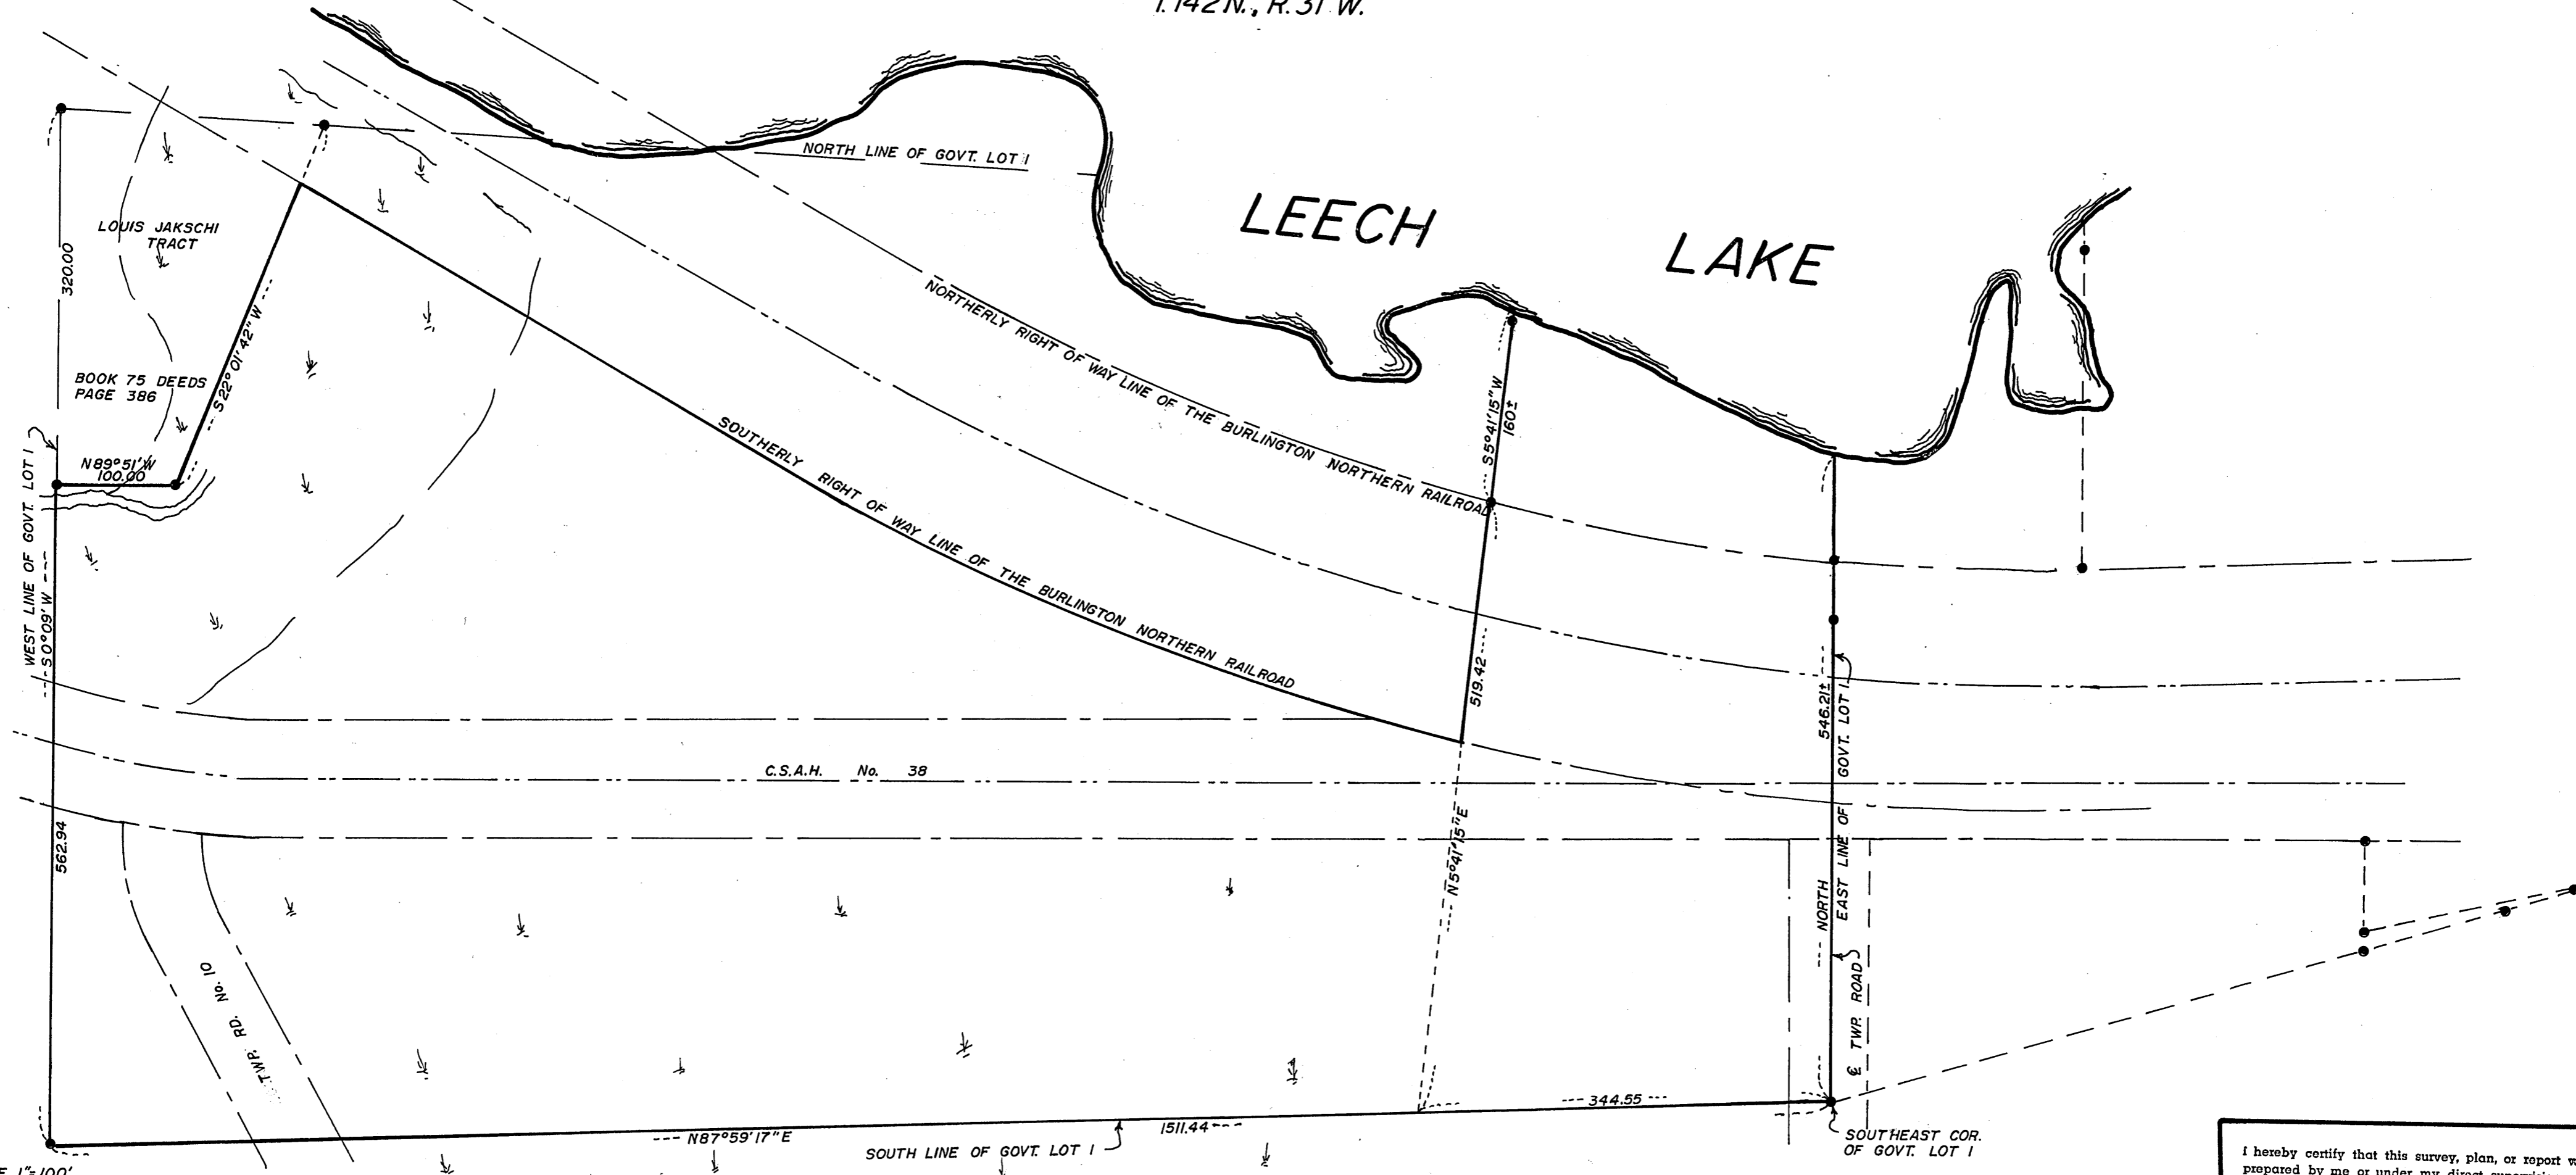


SCALE 1"=100'
 ●=IRON MONUMENT IN PLACE
 ↘=LOW WET AREA

I hereby certify that this survey, plan, or report was prepared by me or under my direct supervision and that I am a duly Registered Land Surveyor under the laws of the State of Minnesota.
Walter L. Green
 Date 7-14-88 Reg. No. 11395

6393

CERTIFICATE OF SURVEY
 PART OF GOVT. LOT 1, SEC. 7,
 T.142N., R.31W.

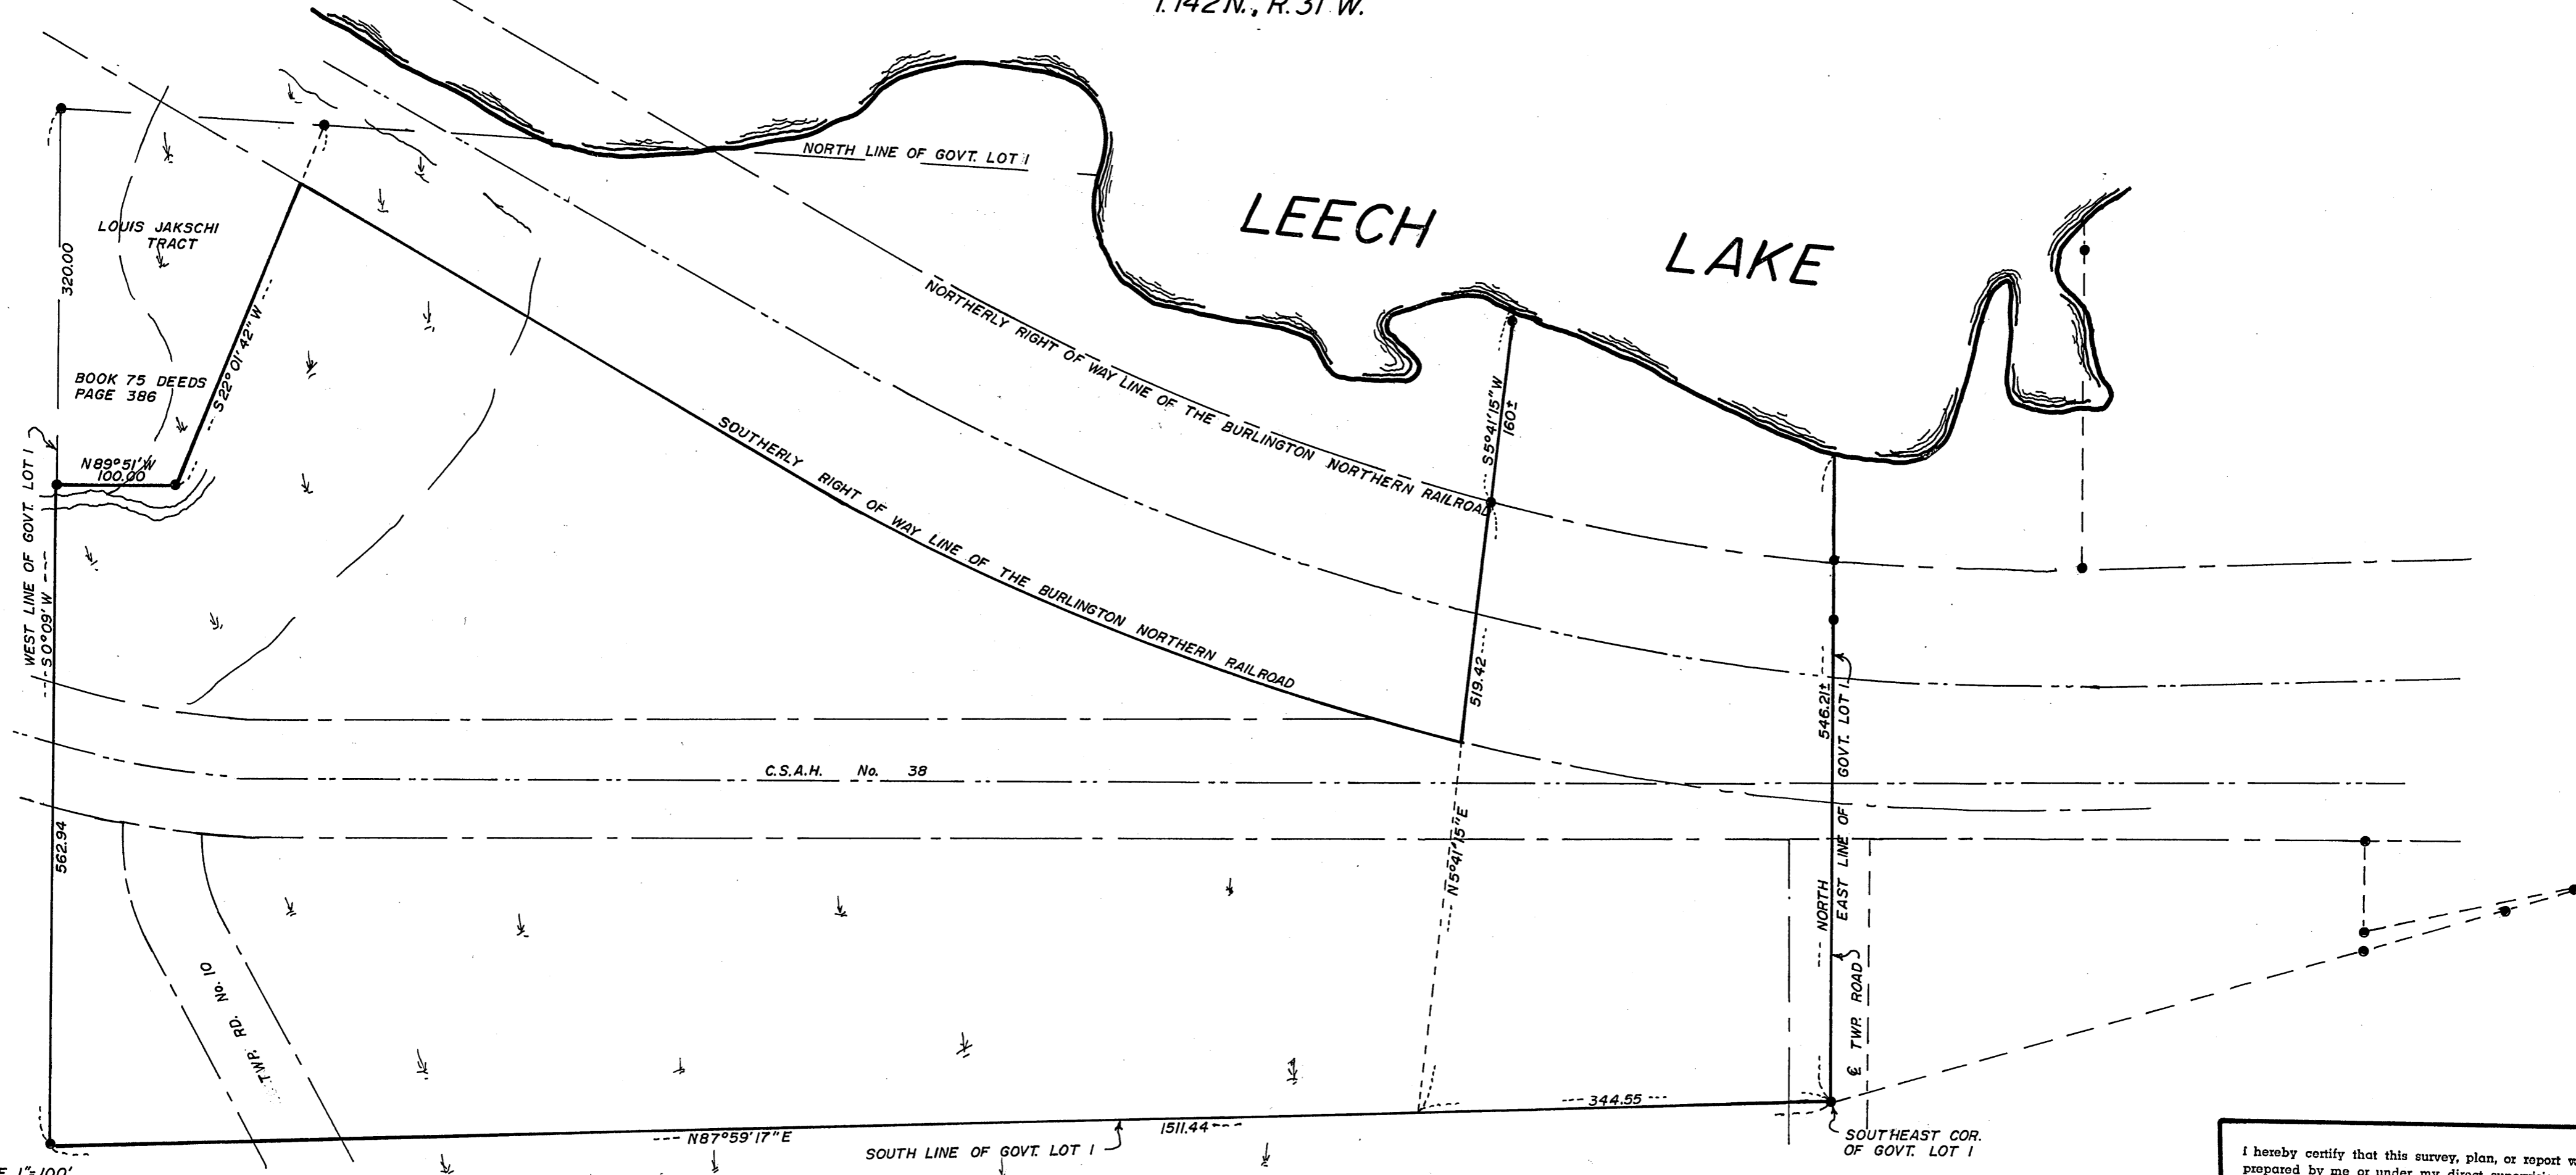

SCALE 1"=100'
 ●=IRON MONUMENT IN PLACE
 ▨=LOW WET AREA

I hereby certify that this survey, plan, or report was prepared by me or under my direct supervision and that I am a duly Registered Land Surveyor under the laws of the State of Minnesota.
Walter S. Green
 Date 7-14-88 Reg. No. 11395

6393