


CERTIFICATE OF SURVEY
 GOVT. LOT 3, GOVT LOT 7,
 PART OF GOVT. LOT 4, PART OF GOVT LOT 5,
 AND PART OF GOVT. LOT 7, ALL IN SEC. 4,
 T.14N., R.31W.

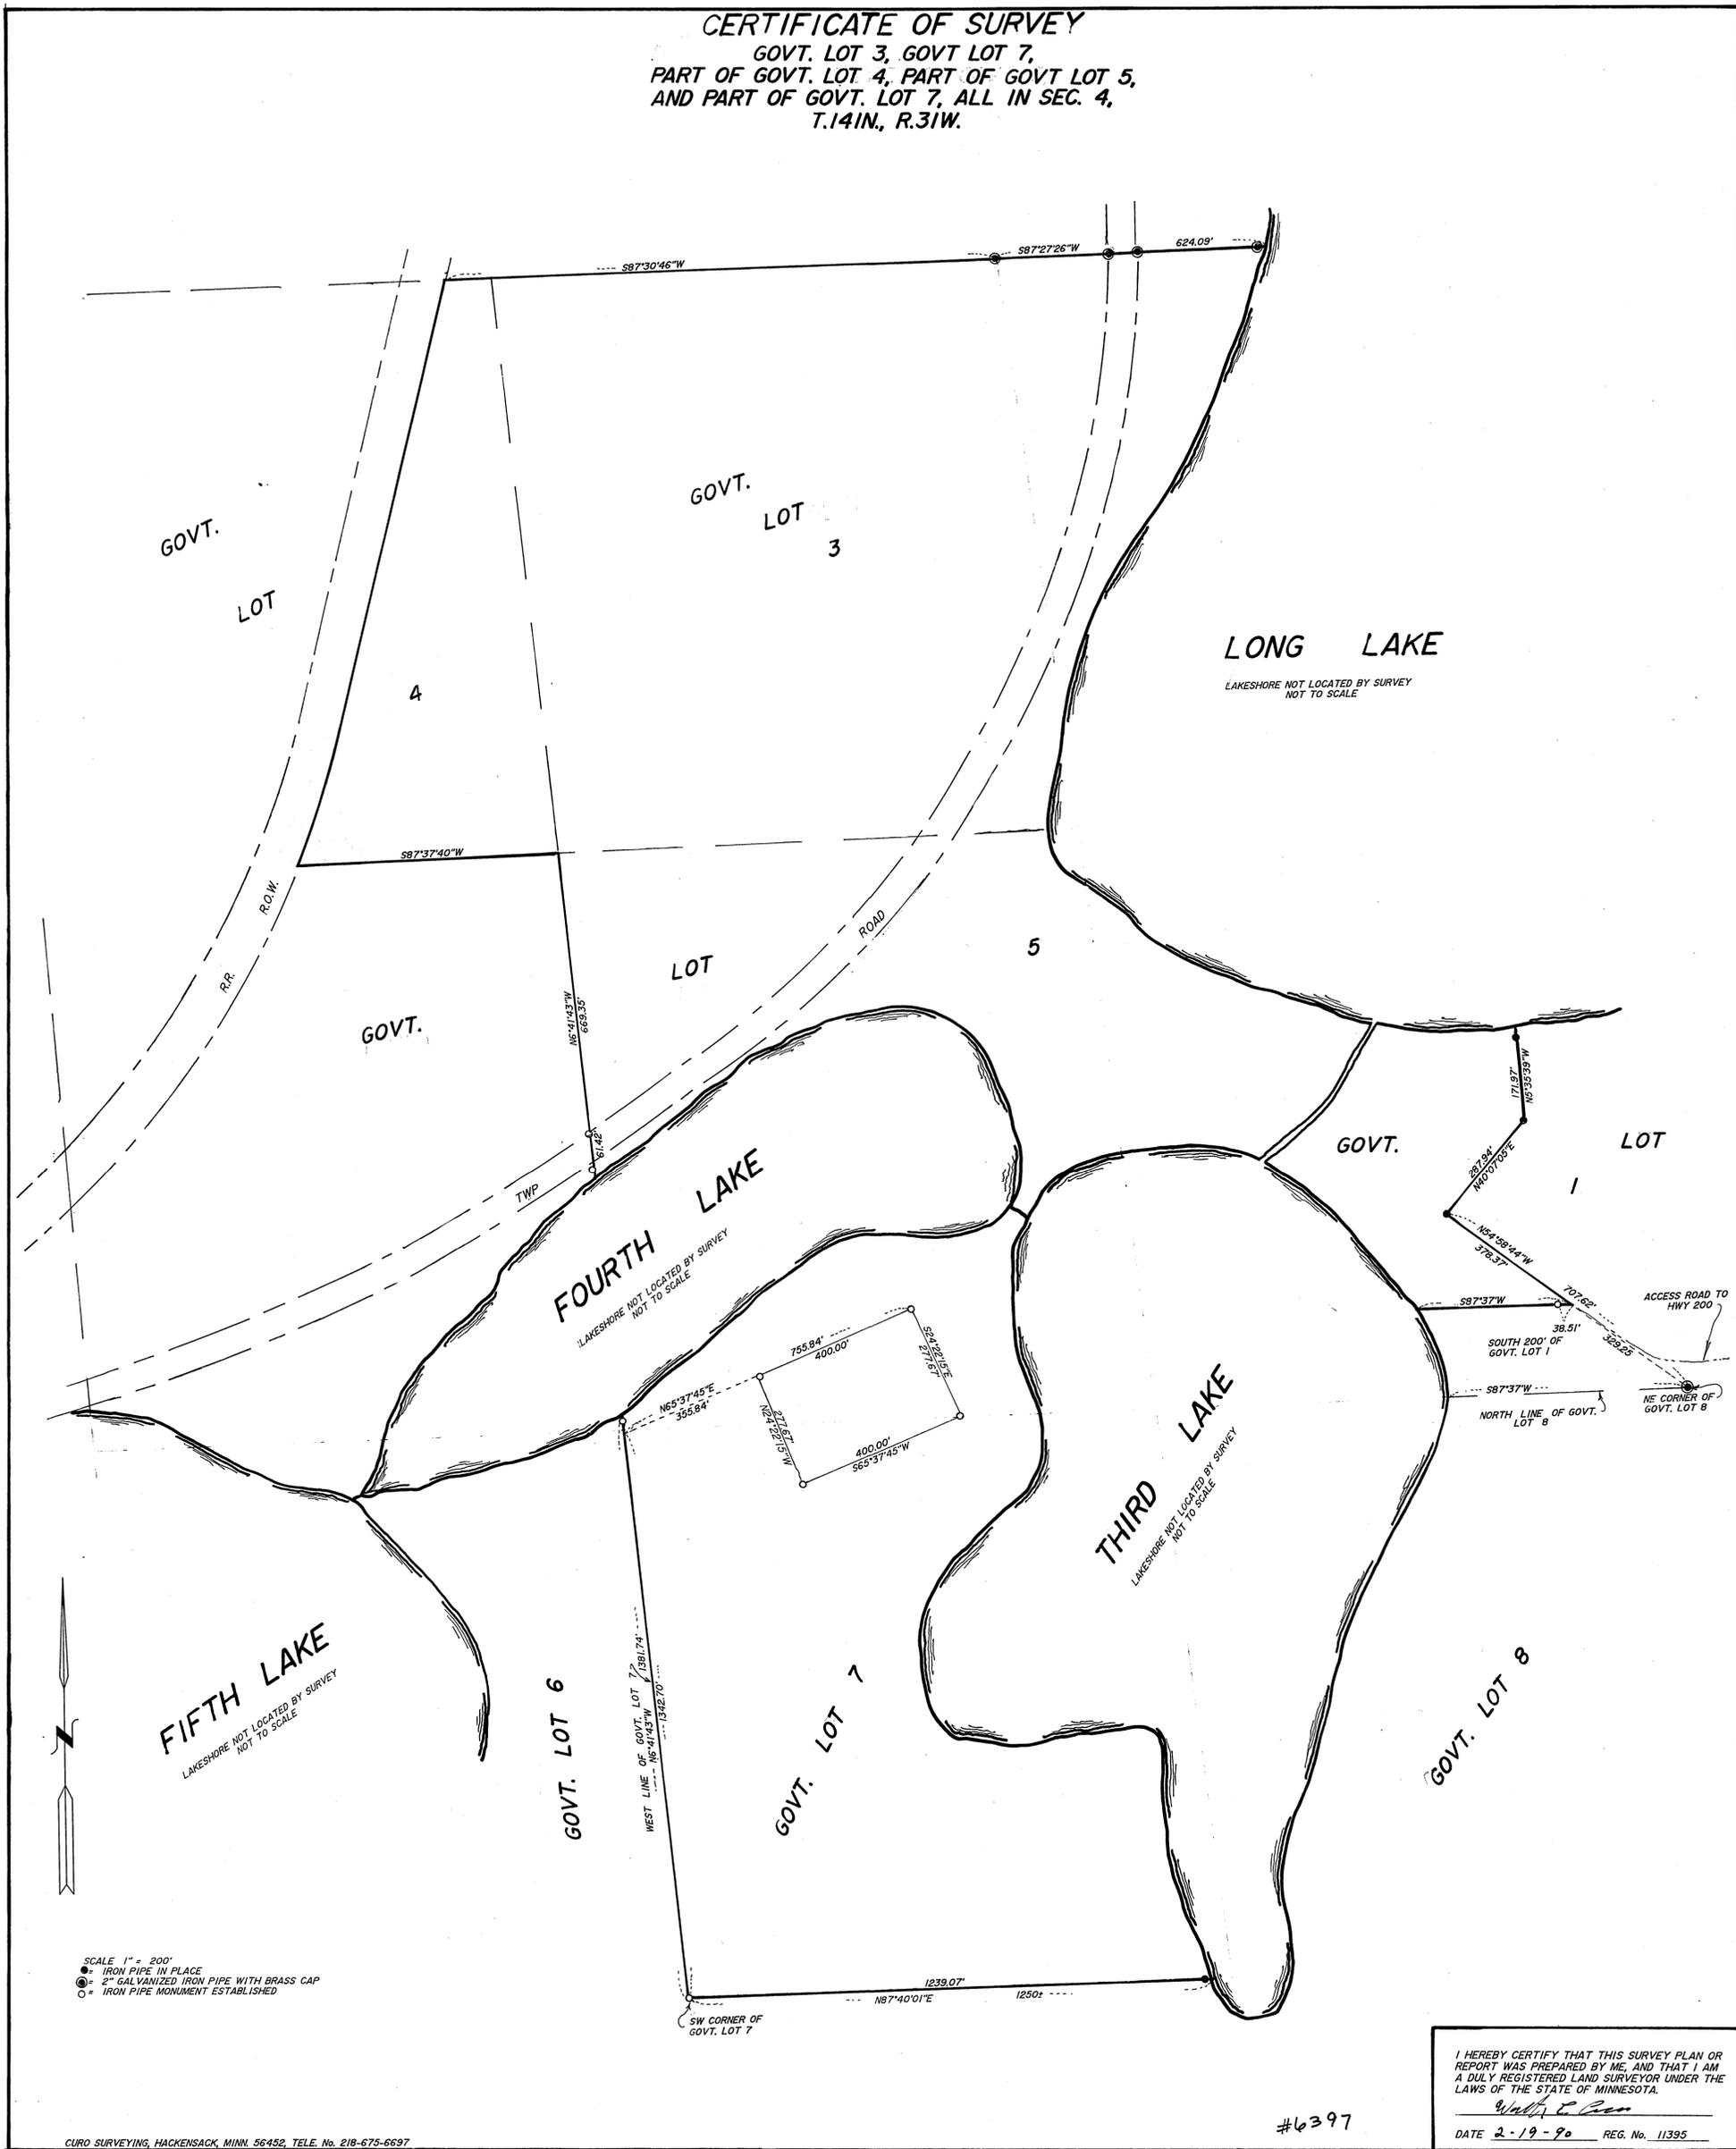

SCALE 1" = 200'
 ● IRON PIPE IN PLACE
 ○ 2" GALVANIZED IRON PIPE WITH BRASS CAP
 ○ IRON PIPE MONUMENT ESTABLISHED

I HEREBY CERTIFY THAT THIS SURVEY PLAN OR REPORT WAS PREPARED BY ME, AND THAT I AM A DULY REGISTERED LAND SURVEYOR UNDER THE LAWS OF THE STATE OF MINNESOTA.

 DATE 2-19-90 REG. No. 11395

#6397