


PLAT OF SURVEY

SE 1/4 - NW 1/4 SEC. 23

T.140N. R.29W.

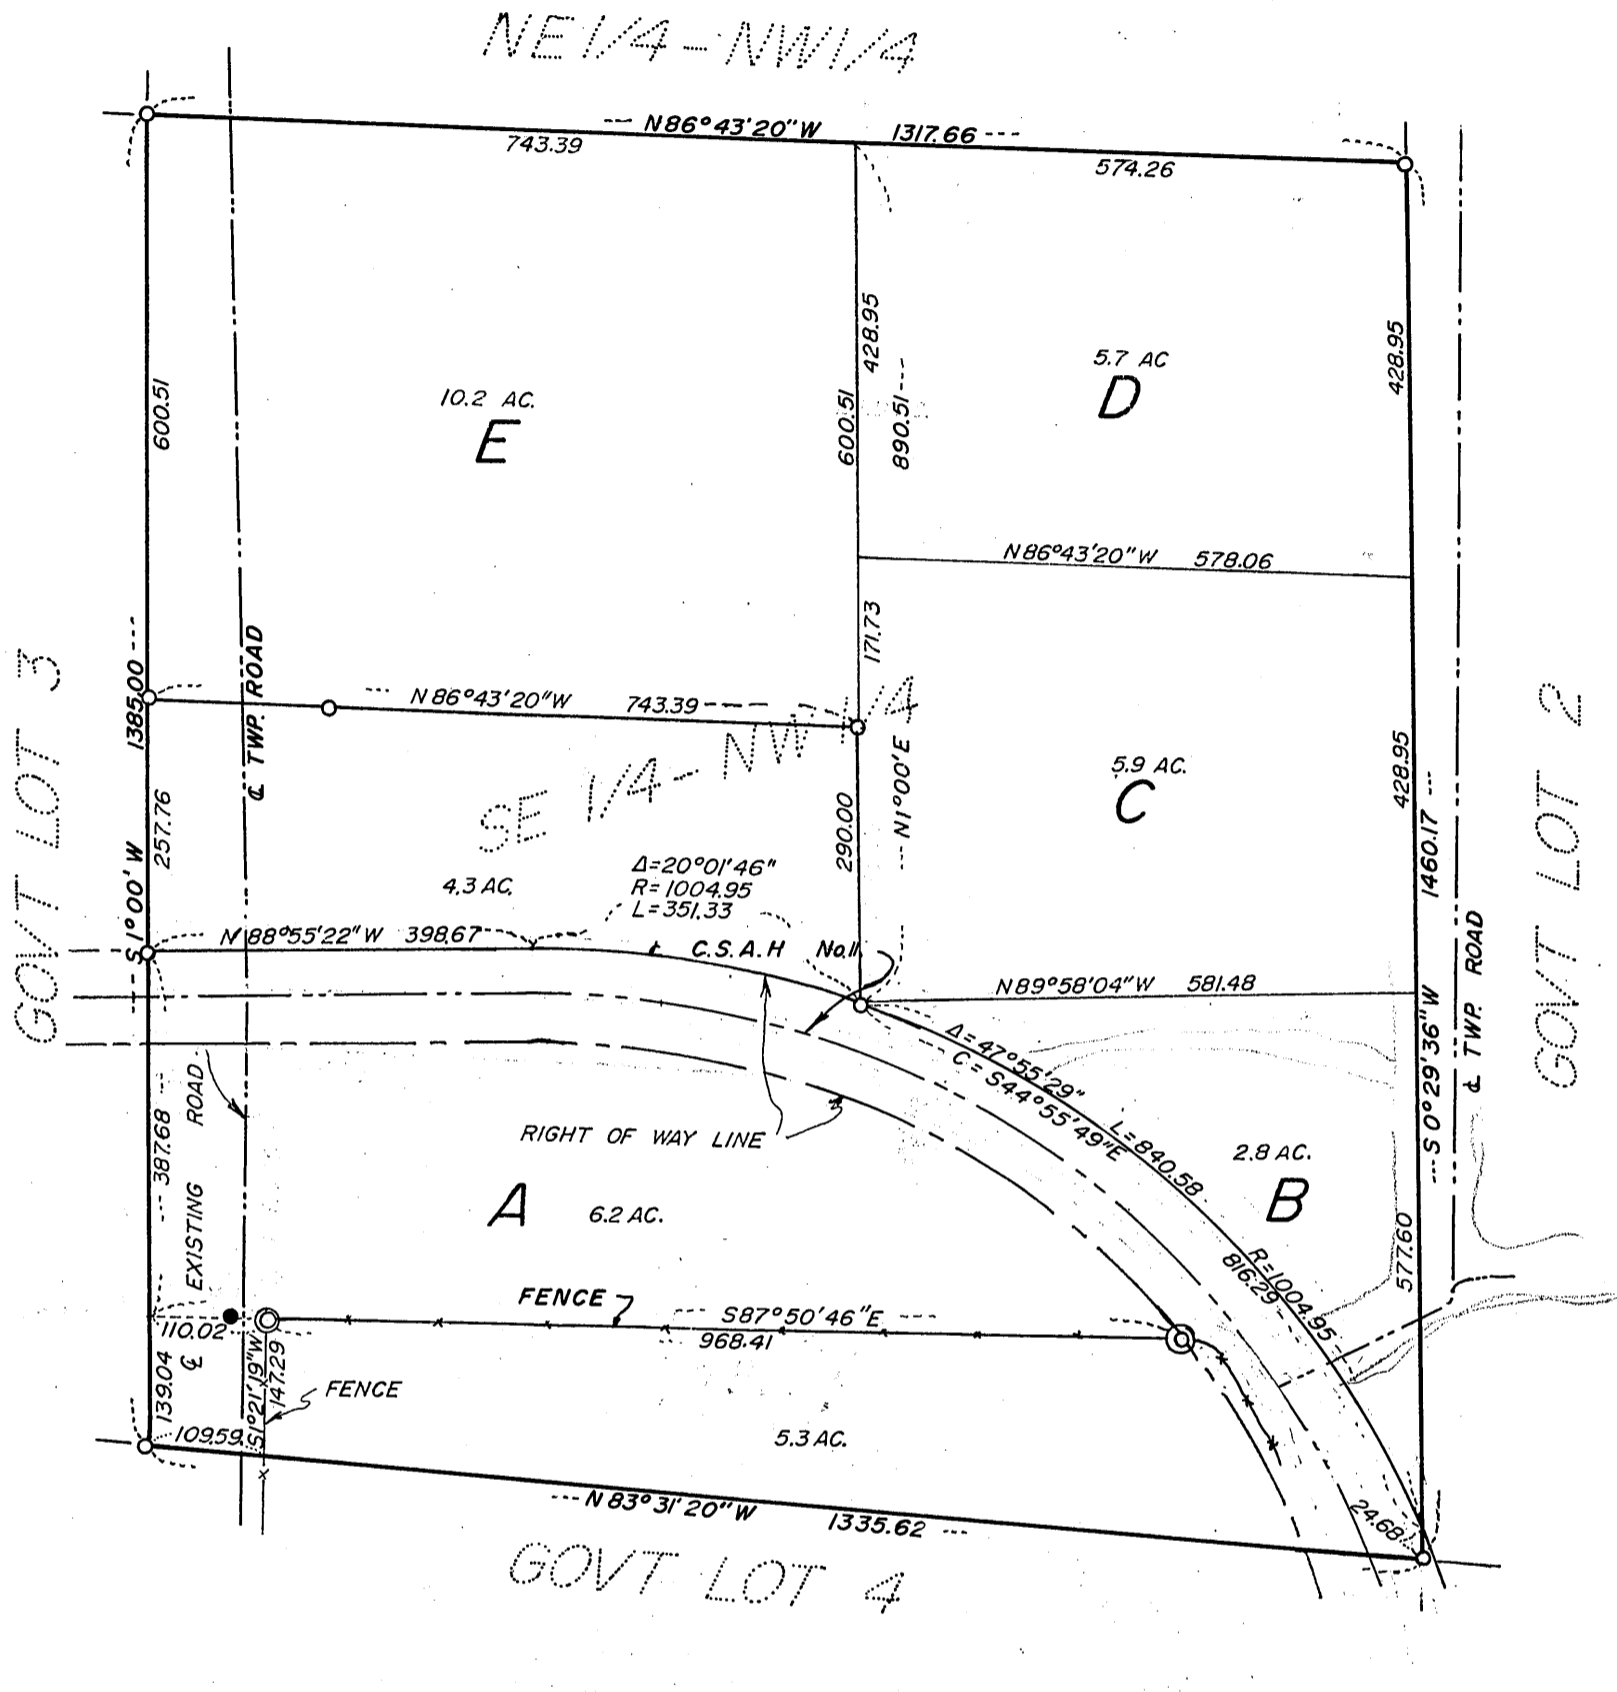

SCALE 1" = 200'
 BEARINGS ASSUMED

- = IRON MONUMENT IN PLACE
- = IRON PIPE MONUMENT STAMPED 11395 ESTABLISHED
- ⊙ = 1-1/4" IRON PIPE WITH ALUMINUM CAP STAMPED JUDICIAL MONUMENT 11395

I hereby certify that this survey, plan, or report was prepared by me or under my direct supervision and that I am a duly Registered Land Surveyor under the laws of the State of Minnesota.

Walter E. Carr

Date 11-8-76 Reg. No. 11395
 amended 3-17-82 *W.E.C.*
 amended 7-7-82 *W.E.C.*

#6423