


GOVERNMENT LOTS LAND 2 SECTION 30 T144N R 29 OF  
THE 5<sup>TH</sup> PM CASS CO. MINN.

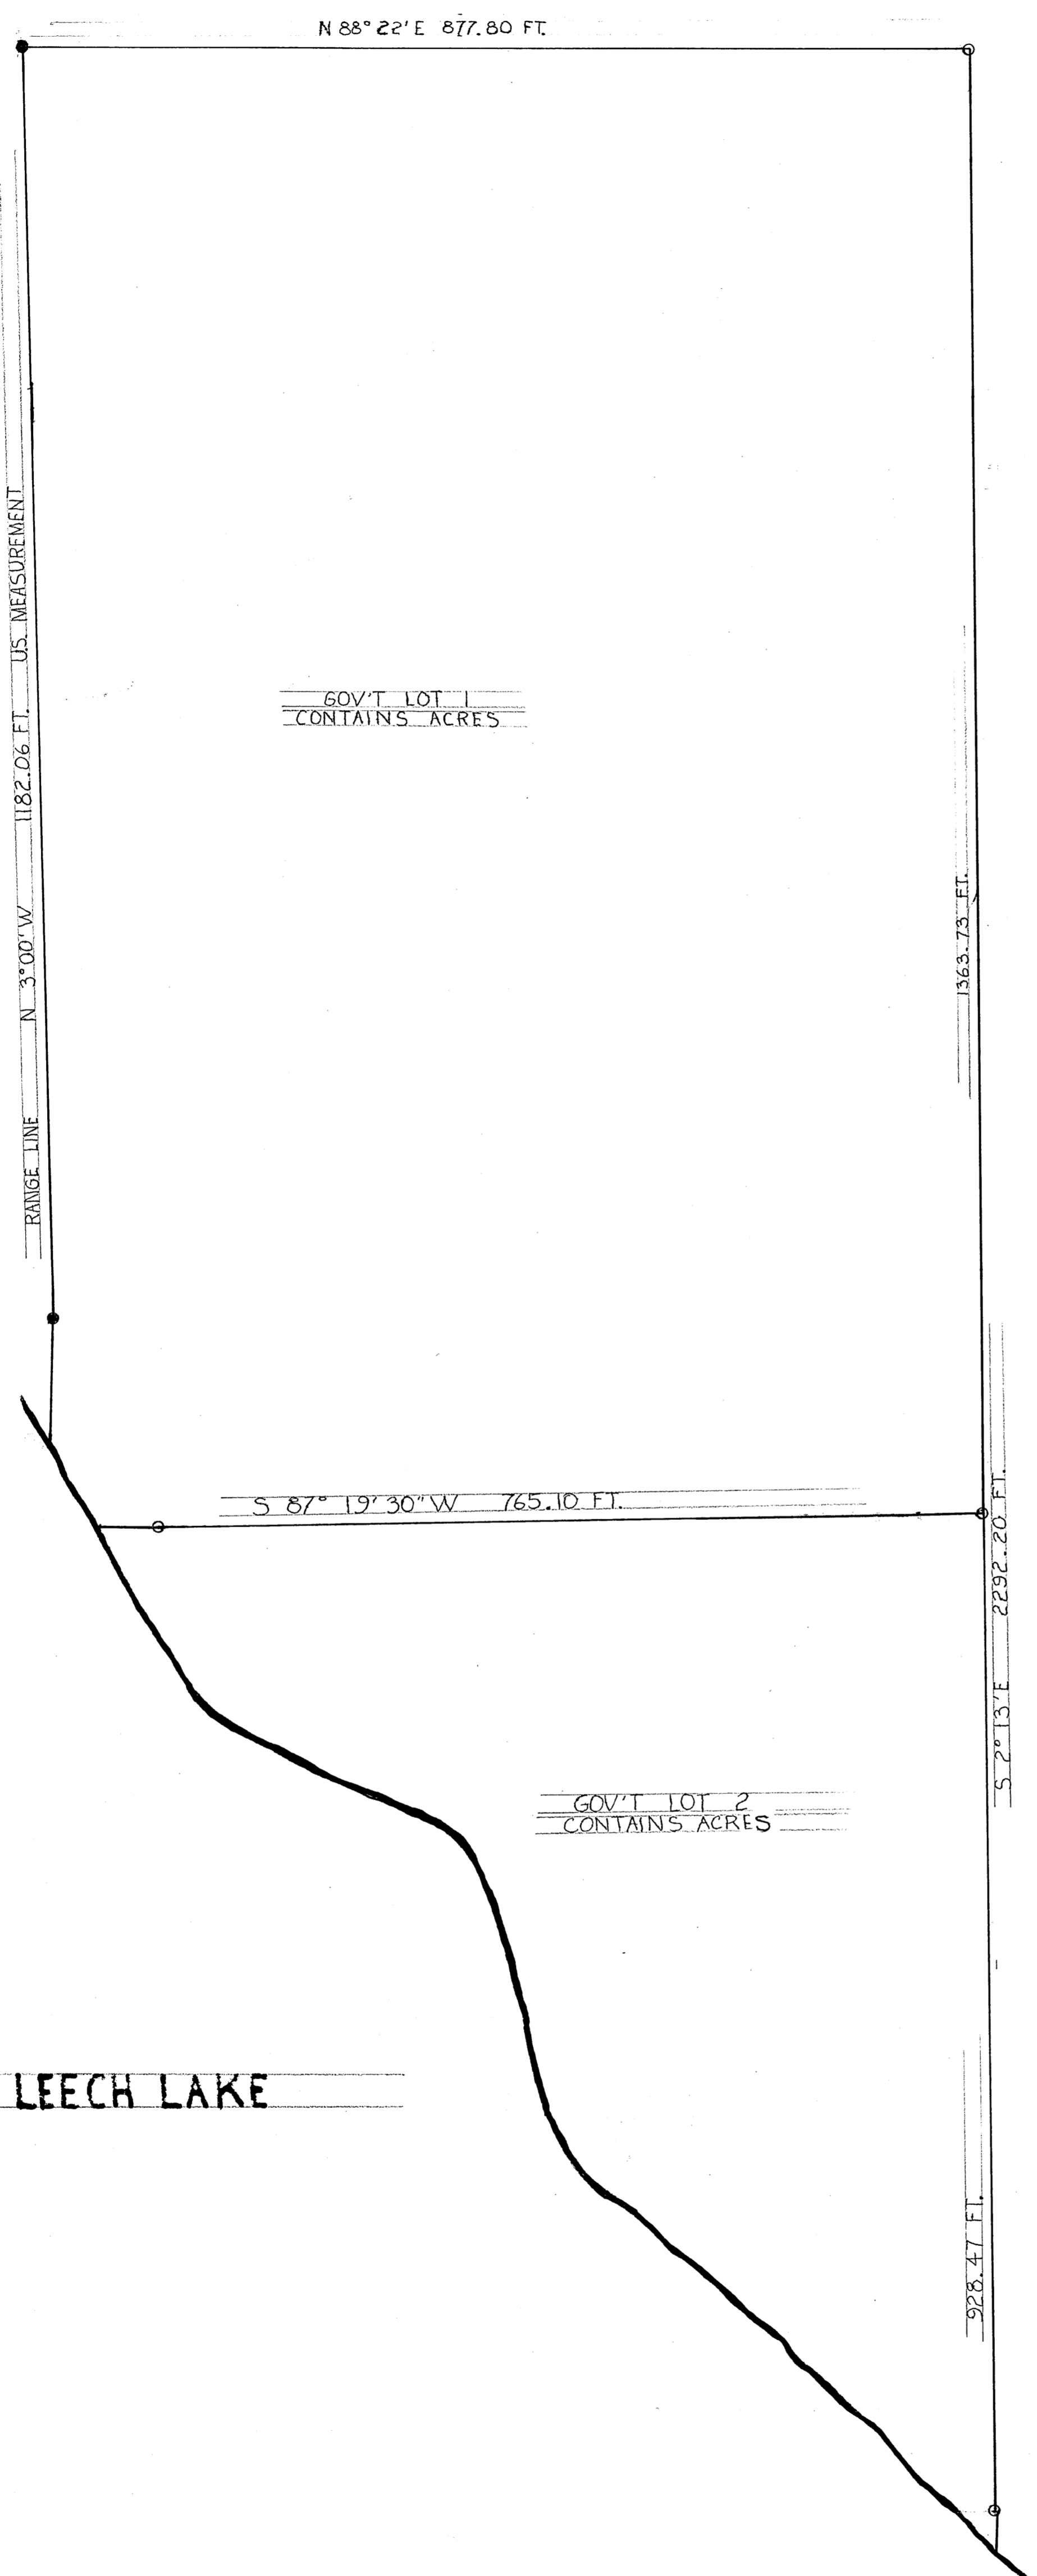

**CERTIFICATE OF SURVEY**  
I HAROLD CURO HEREBY CERTIFY THAT I AM A REGISTERED  
LAND SURVEYOR IN THE STATE OF MINNESOTA THAT I HAVE  
SURVEYED GOVERNMENT LAND 2- T144 R 29 AND SET  
IRON PIPE MONUMENTS AS SHOWN BY THIS PLAT, THAT  
THIS PLAT IS CORRECT.  
MINN. REG. NO. 3417  
COUNTY SURVEYOR OF CASS COUNTY

**NOTE:**  
THIS SKETCH HAS BEEN DRAWN FROM  
OLD SURVEY NOTES OF A SURVEY  
MADE BY HAROLD CURO. NO NEW  
SURVEY WAS MADE TO VERIFY ANY OF  
THIS INFORMATION.

**SCALE**  
INCH = 100 FT.  
O = IRON PIPE SET  
● = IRON SET BY U.S. ENG.