

W.J. BILL SPAIN JR. & ASSOC.


REGISTERED LAND SURVEYOR

No. 2003

218-675-6861

HACKENSACK MN. 56452

EARL SCHULTZ  
JENKINS, MN 56456  
218-568-5986

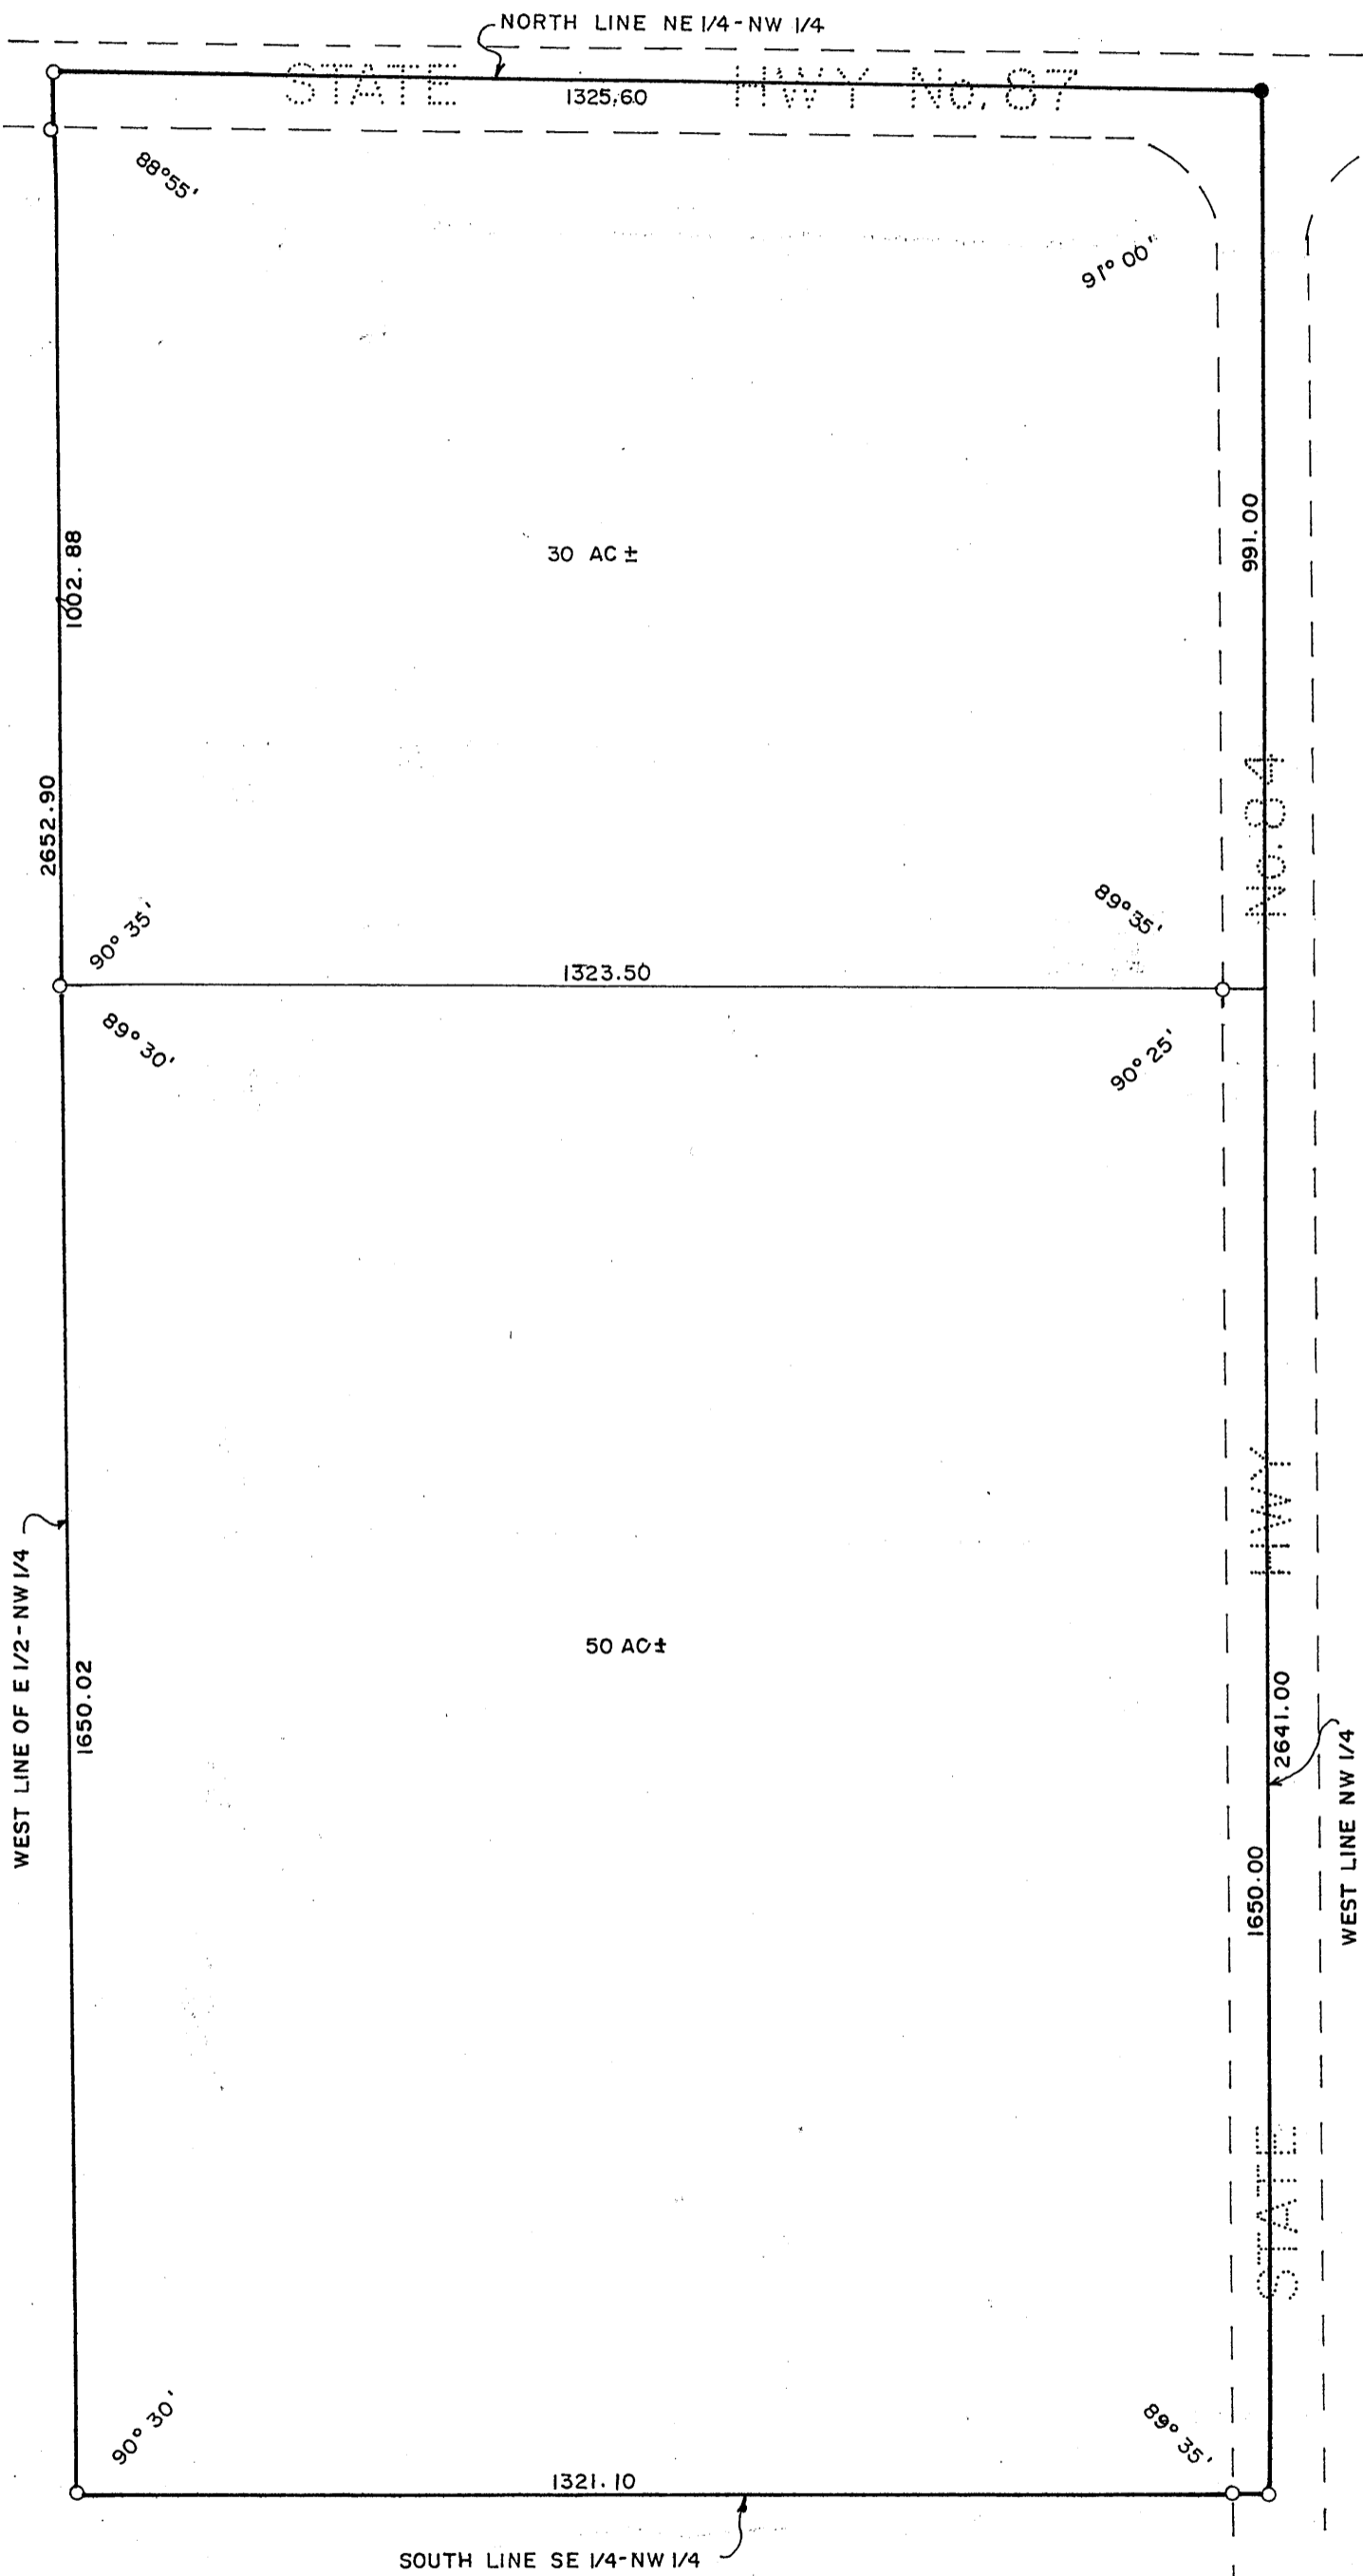

PLAT OF SURVEY  
SOUTH 50 ACRES  
OF THE E 1/2 - NW 1/4  
SEC 21 T 139 N R 29 W

SCALE 1" = 200'

- = DENOTE IRON MONUMENT FOUND IN PLACE
- = DENOTES IRON MONUMENT SET THIS SURVEY

I HEREBY CERTIFY THAT THIS SURVEY WAS MADE BY ME OR UNDER MY DIRECT SUPERVISION, AND THAT I AM A DULY REGISTERED LAND SURVEYOR UNDER THE LAWS OF THE STATE OF MINNESOTA.

*W. J. Spain, Jr.* 2003  
REGISTERED SURVEYOR REG. No.

3 June, 1981  
DATE

# 6469