

W. J. "BILL" SPAIN, JR. & ASSOCIATES

Registered Land Surveyor No. 2003


218-682-2566

HACKENSACK, MINN., 56452

ROGER A. MUSTONEN  
HACKENSACK, MINN., 56452  
675-6480

EARL SCHULTZ  
JENKINS, MINN., 56458  
568-5986

PLAT OF SURVEY  
PART OF SW1/4-NE1/4  
SEC. 6, T.137N., R.29W.  
CASS COUNTY, MINNESOTA

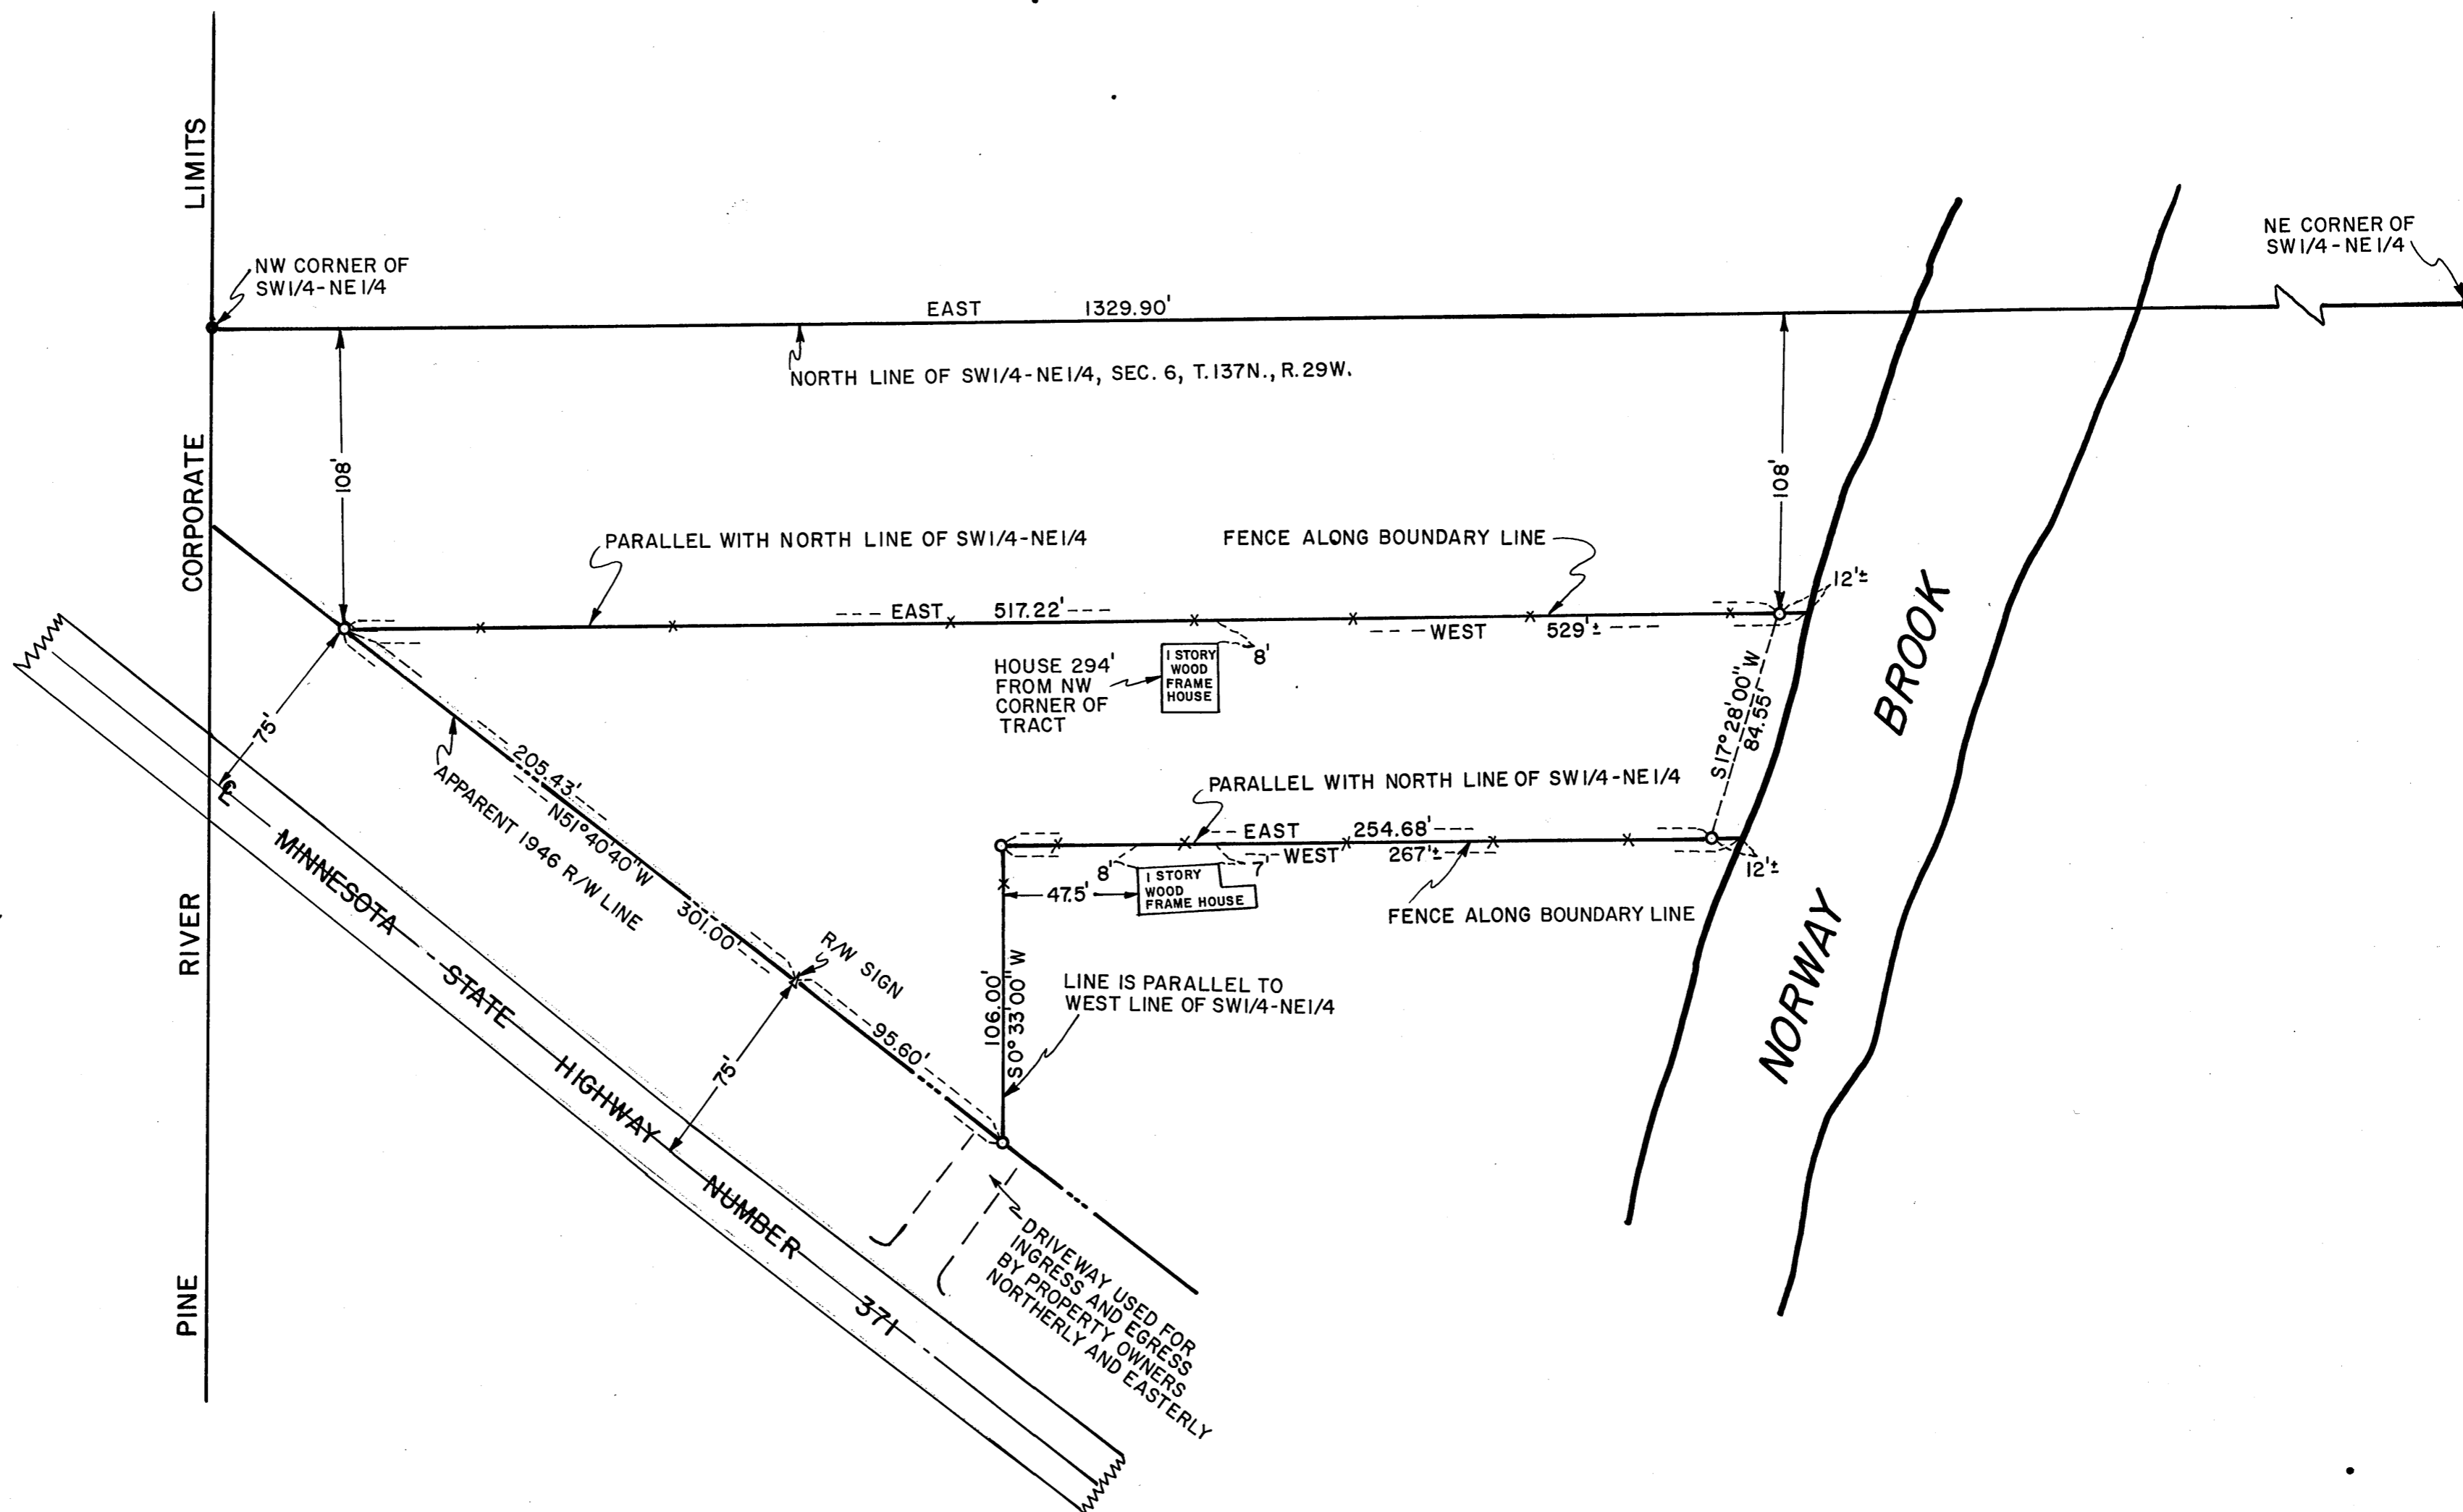

SCALE: 1" = 50'

● = IRON MONUMENT FOUND IN PLACE

○ = IRON MONUMENT SET THIS SURVEY

BEARING ASSUMED

I hereby certify that this survey, plan, or report was prepared by me or under my direct supervision and that I am a duly Registered Land Surveyor under the laws of the State of Minnesota.

*W. J. Spain, Jr.*  
Date 3 March 1978 Reg. No. 2003

#6475