

ROGER A. MUSTONEN
HACKENSACK, MINN., 56452
675-6480

W. J. "BILL" SPAIN, JR. & ASSOCIATES
Registered Land Surveyor No. 2003

218-682-2566


HACKENSACK, MINN., 56452

EARL SCHULTZ
JENKINS, MINN., 56456
568-5986

PLAT OF SURVEY PART OF GOVT. LOT 4 AND PART OF GOVT. LOT 5 SEC. 25, T.137N., R.29W. CROW WING COUNTY, MINNESOTA

I hereby certify that this survey, plan, or report was prepared by me or under my direct supervision and that I am a duly Registered Land Surveyor under the laws of the State of Minnesota.

W. J. Spain, Jr.
Date 9 Oct 1975 Reg. No. 2003

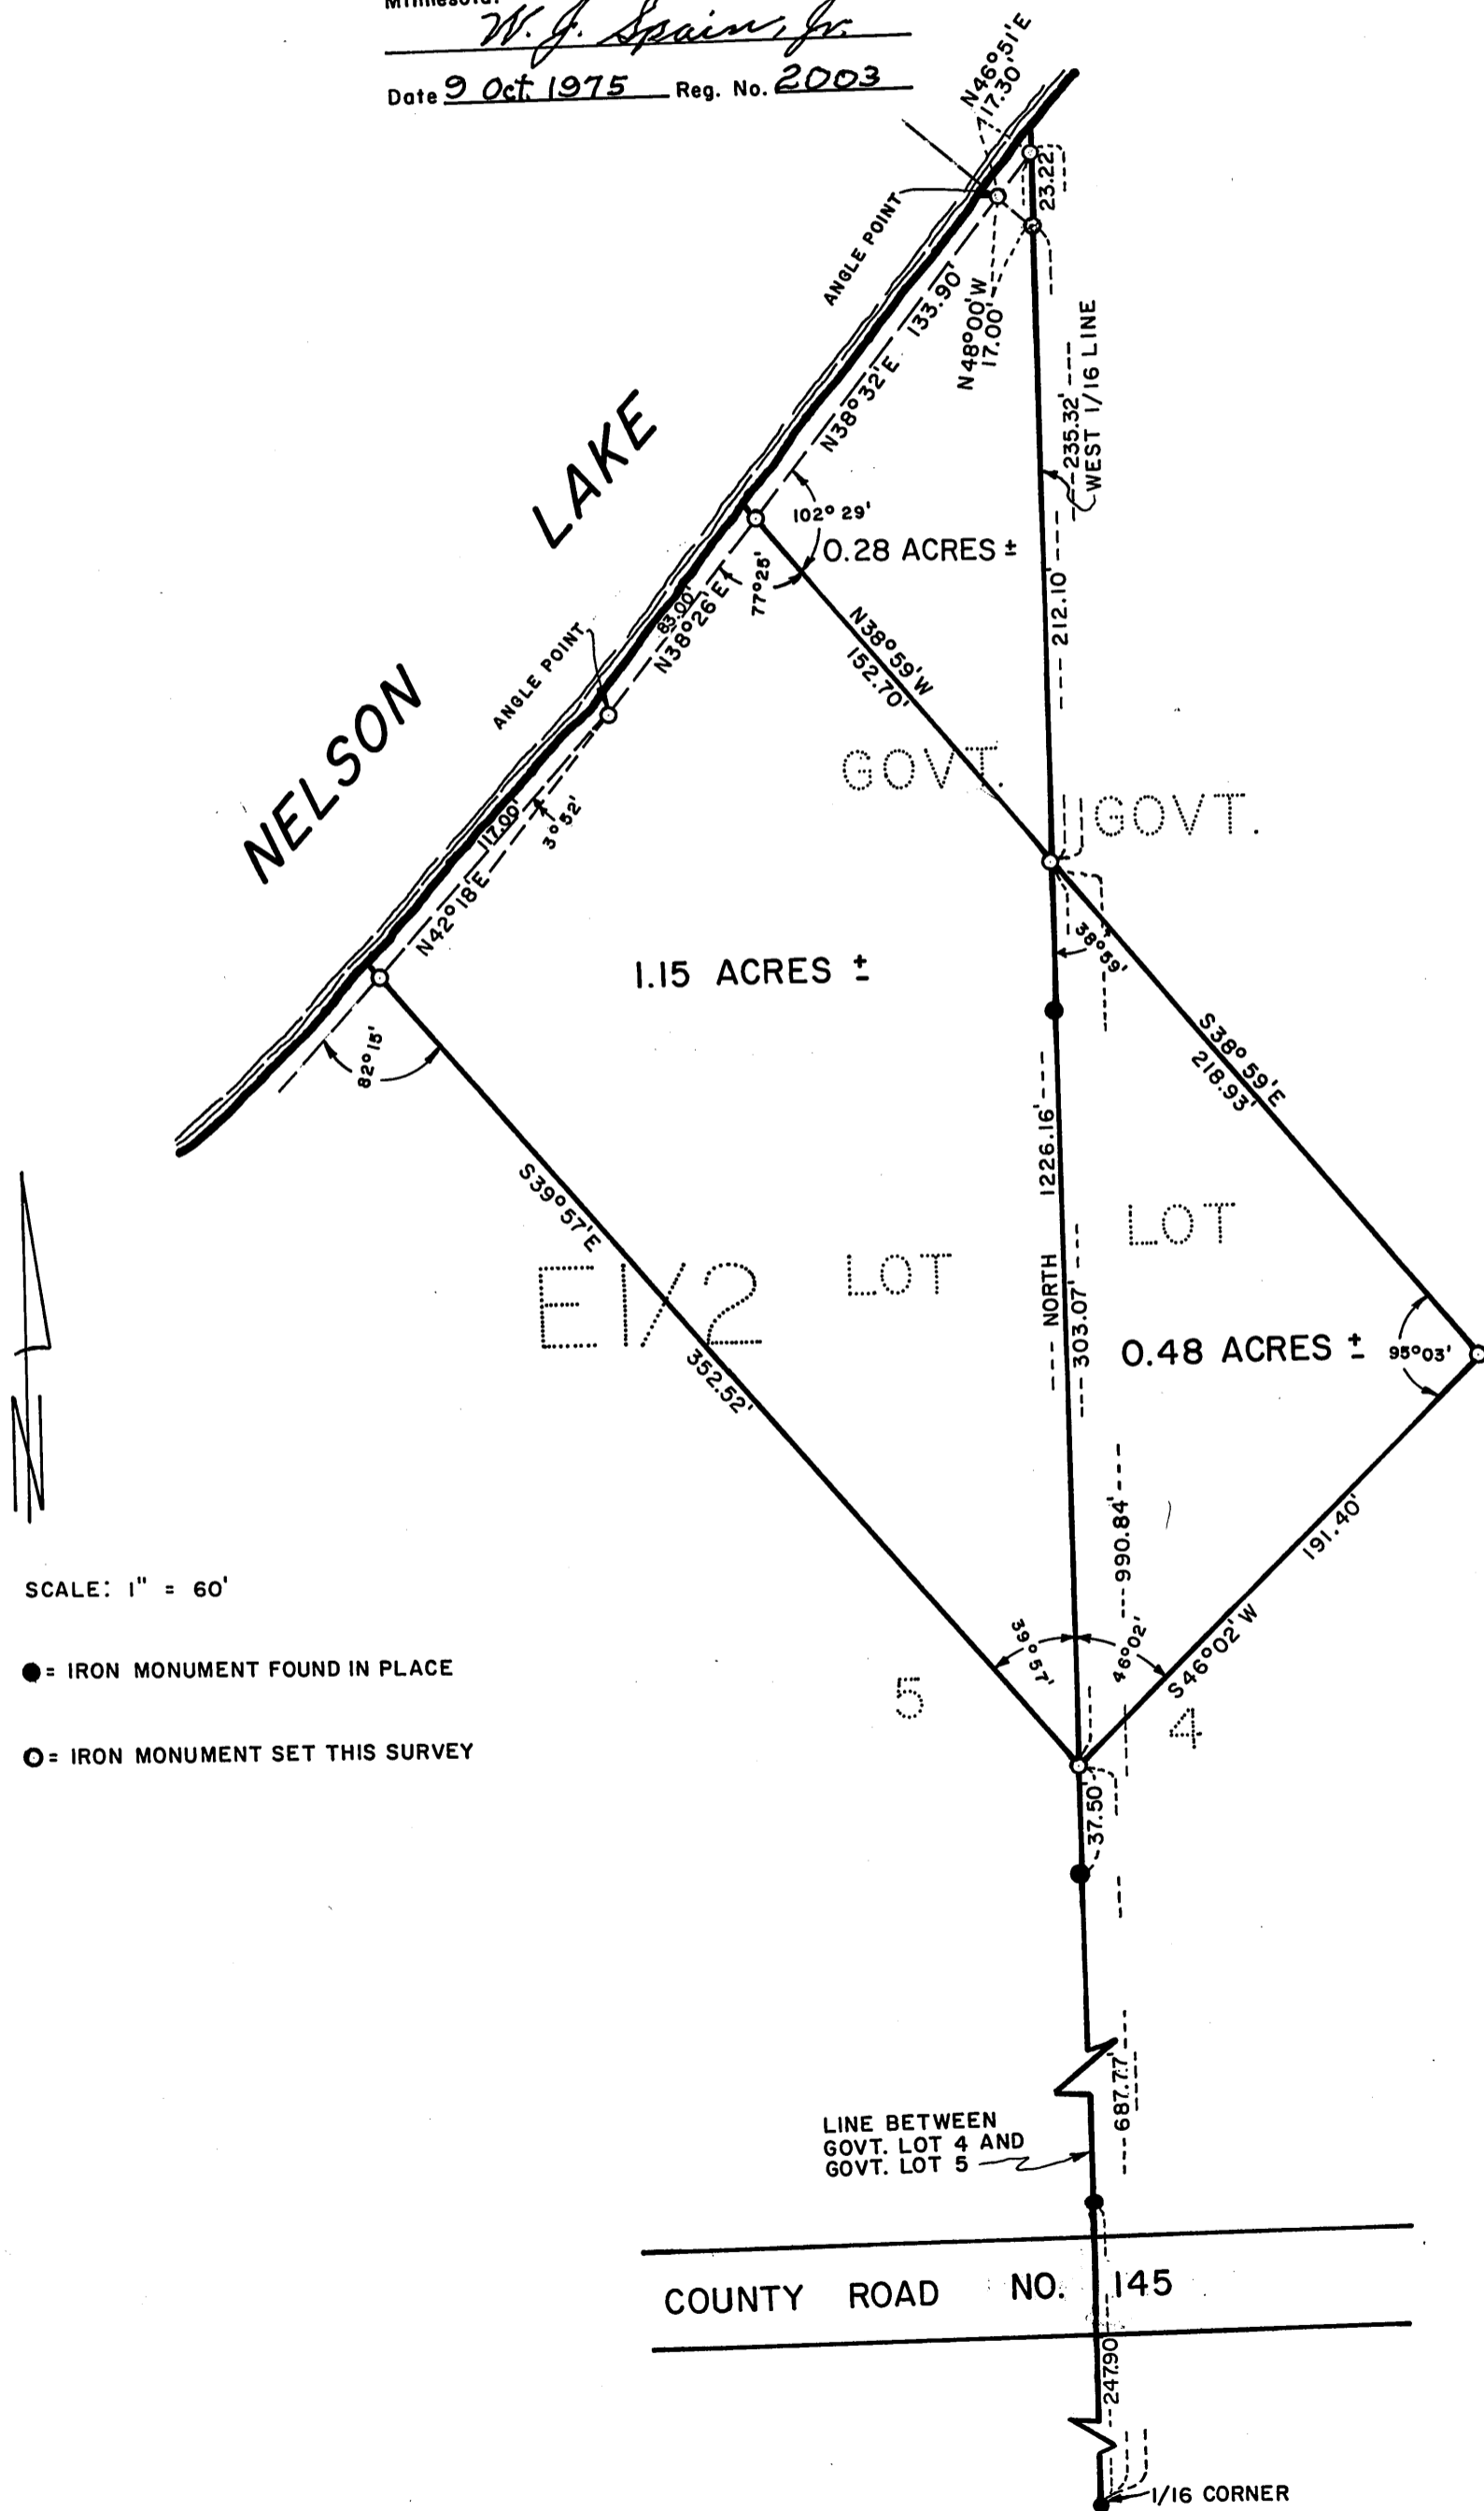

#6476

W. J. "BILL" SPAIN Jr.

Registered Land Surveyor No. 2003

682-2566

OB. 5-5710


HACKENSACK, MINNESOTA

56452

PLAT OF SURVEY

Part of Govt. Lot 6 Section 30 T.140 N. R. 29 W.
5th. Prin. Mer. Minn.

854 1/4 NW Cor.
Govt. Lot 6.

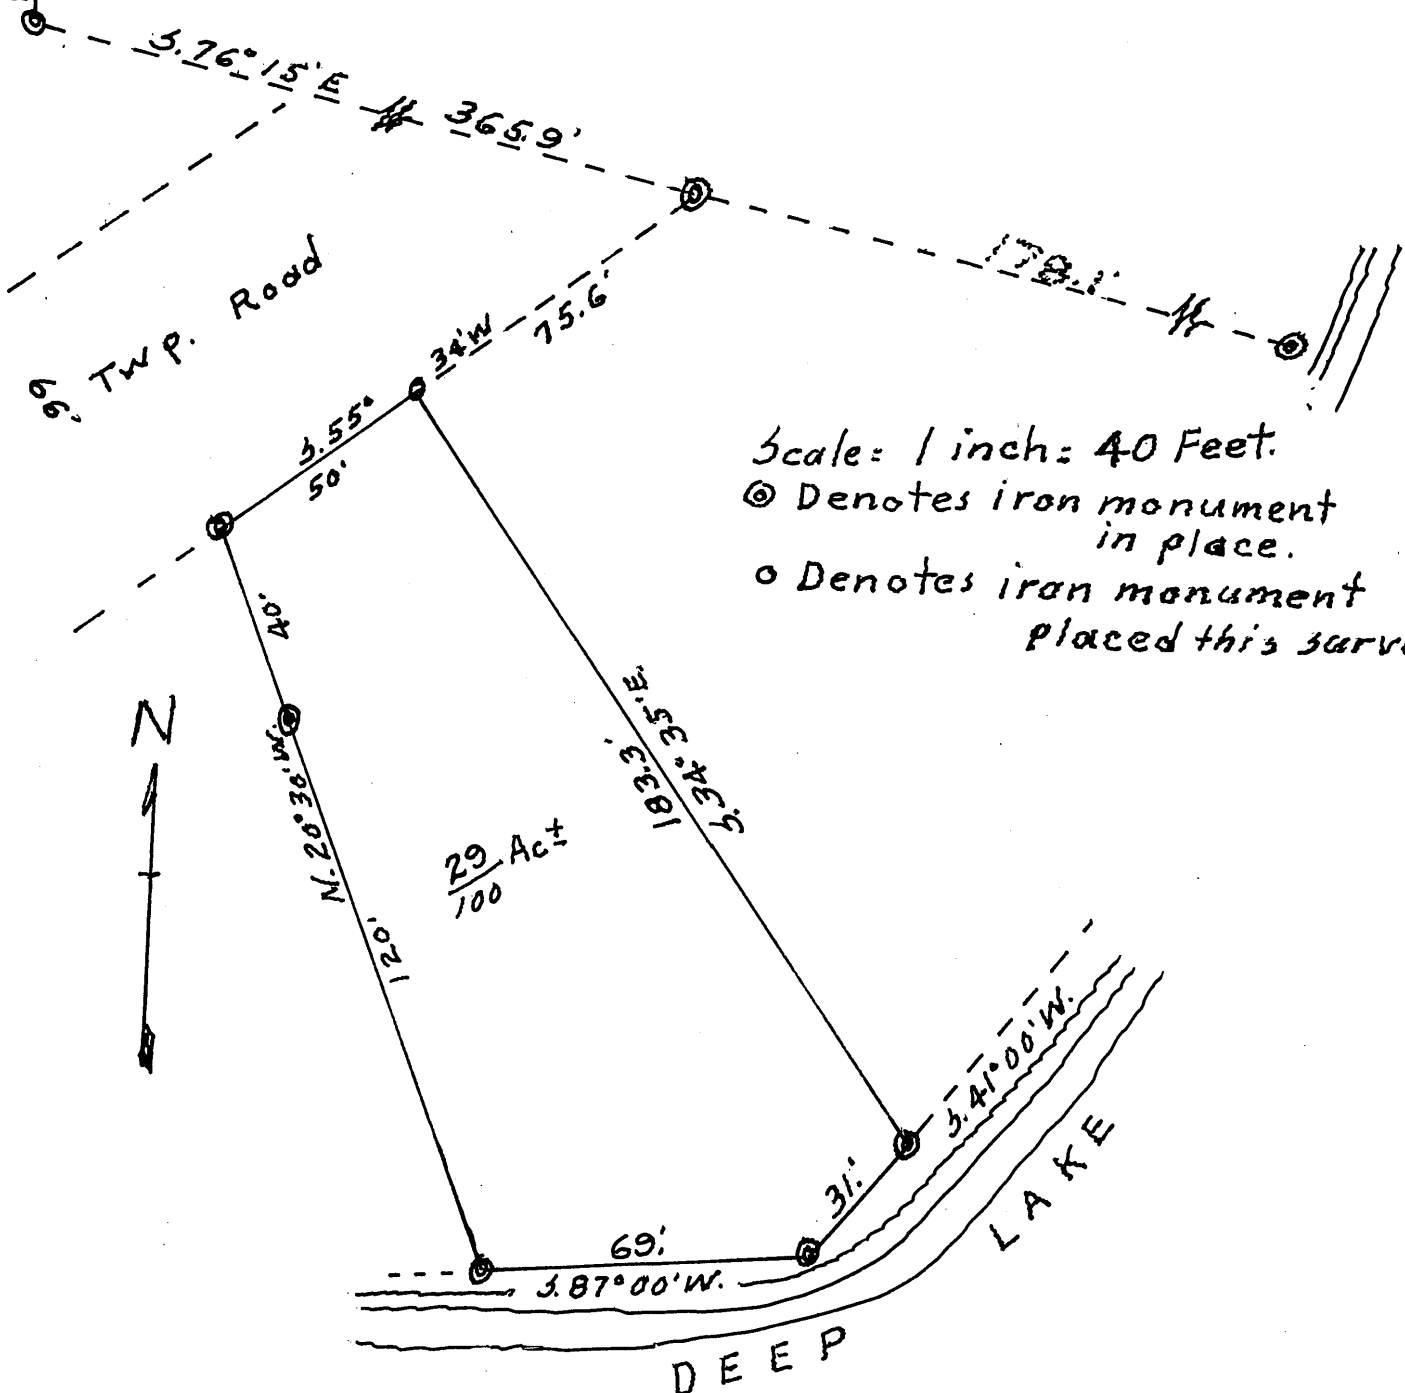

Scale: 1 inch = 40 Feet.
© Denotes iron monument in place.
o Denotes iron monument placed this survey.

29
100 Ac±

CERTIFICATE OF SURVEY

I hereby certify that this survey was made by me or under my direct supervision and that I am a duly registered land surveyor under the laws of the State of Minnesota.

W. J. Spain, Jr. 2003
Registered Surveyor Reg. No.

Date 6 Sept. 1971.

#6476