

W.J. "BILL" SPAIN JR. & ASSOCIATES




REGISTERED LAND SURVEYOR No. 2003

218-682-2566
675-6861

HACKENSACK, MINN 56452

EARL SCHULTZ
JENKINS, MINN.
568-5986

PLAT OF SURVEY
CENTERLINE OF ROAD THROUGH GOVT LOT 8,
AND PART OF THE NE 1/4-SE 1/4,
SEC. 29, T 140 N, R 29 W.
CASS COUNTY, MN.

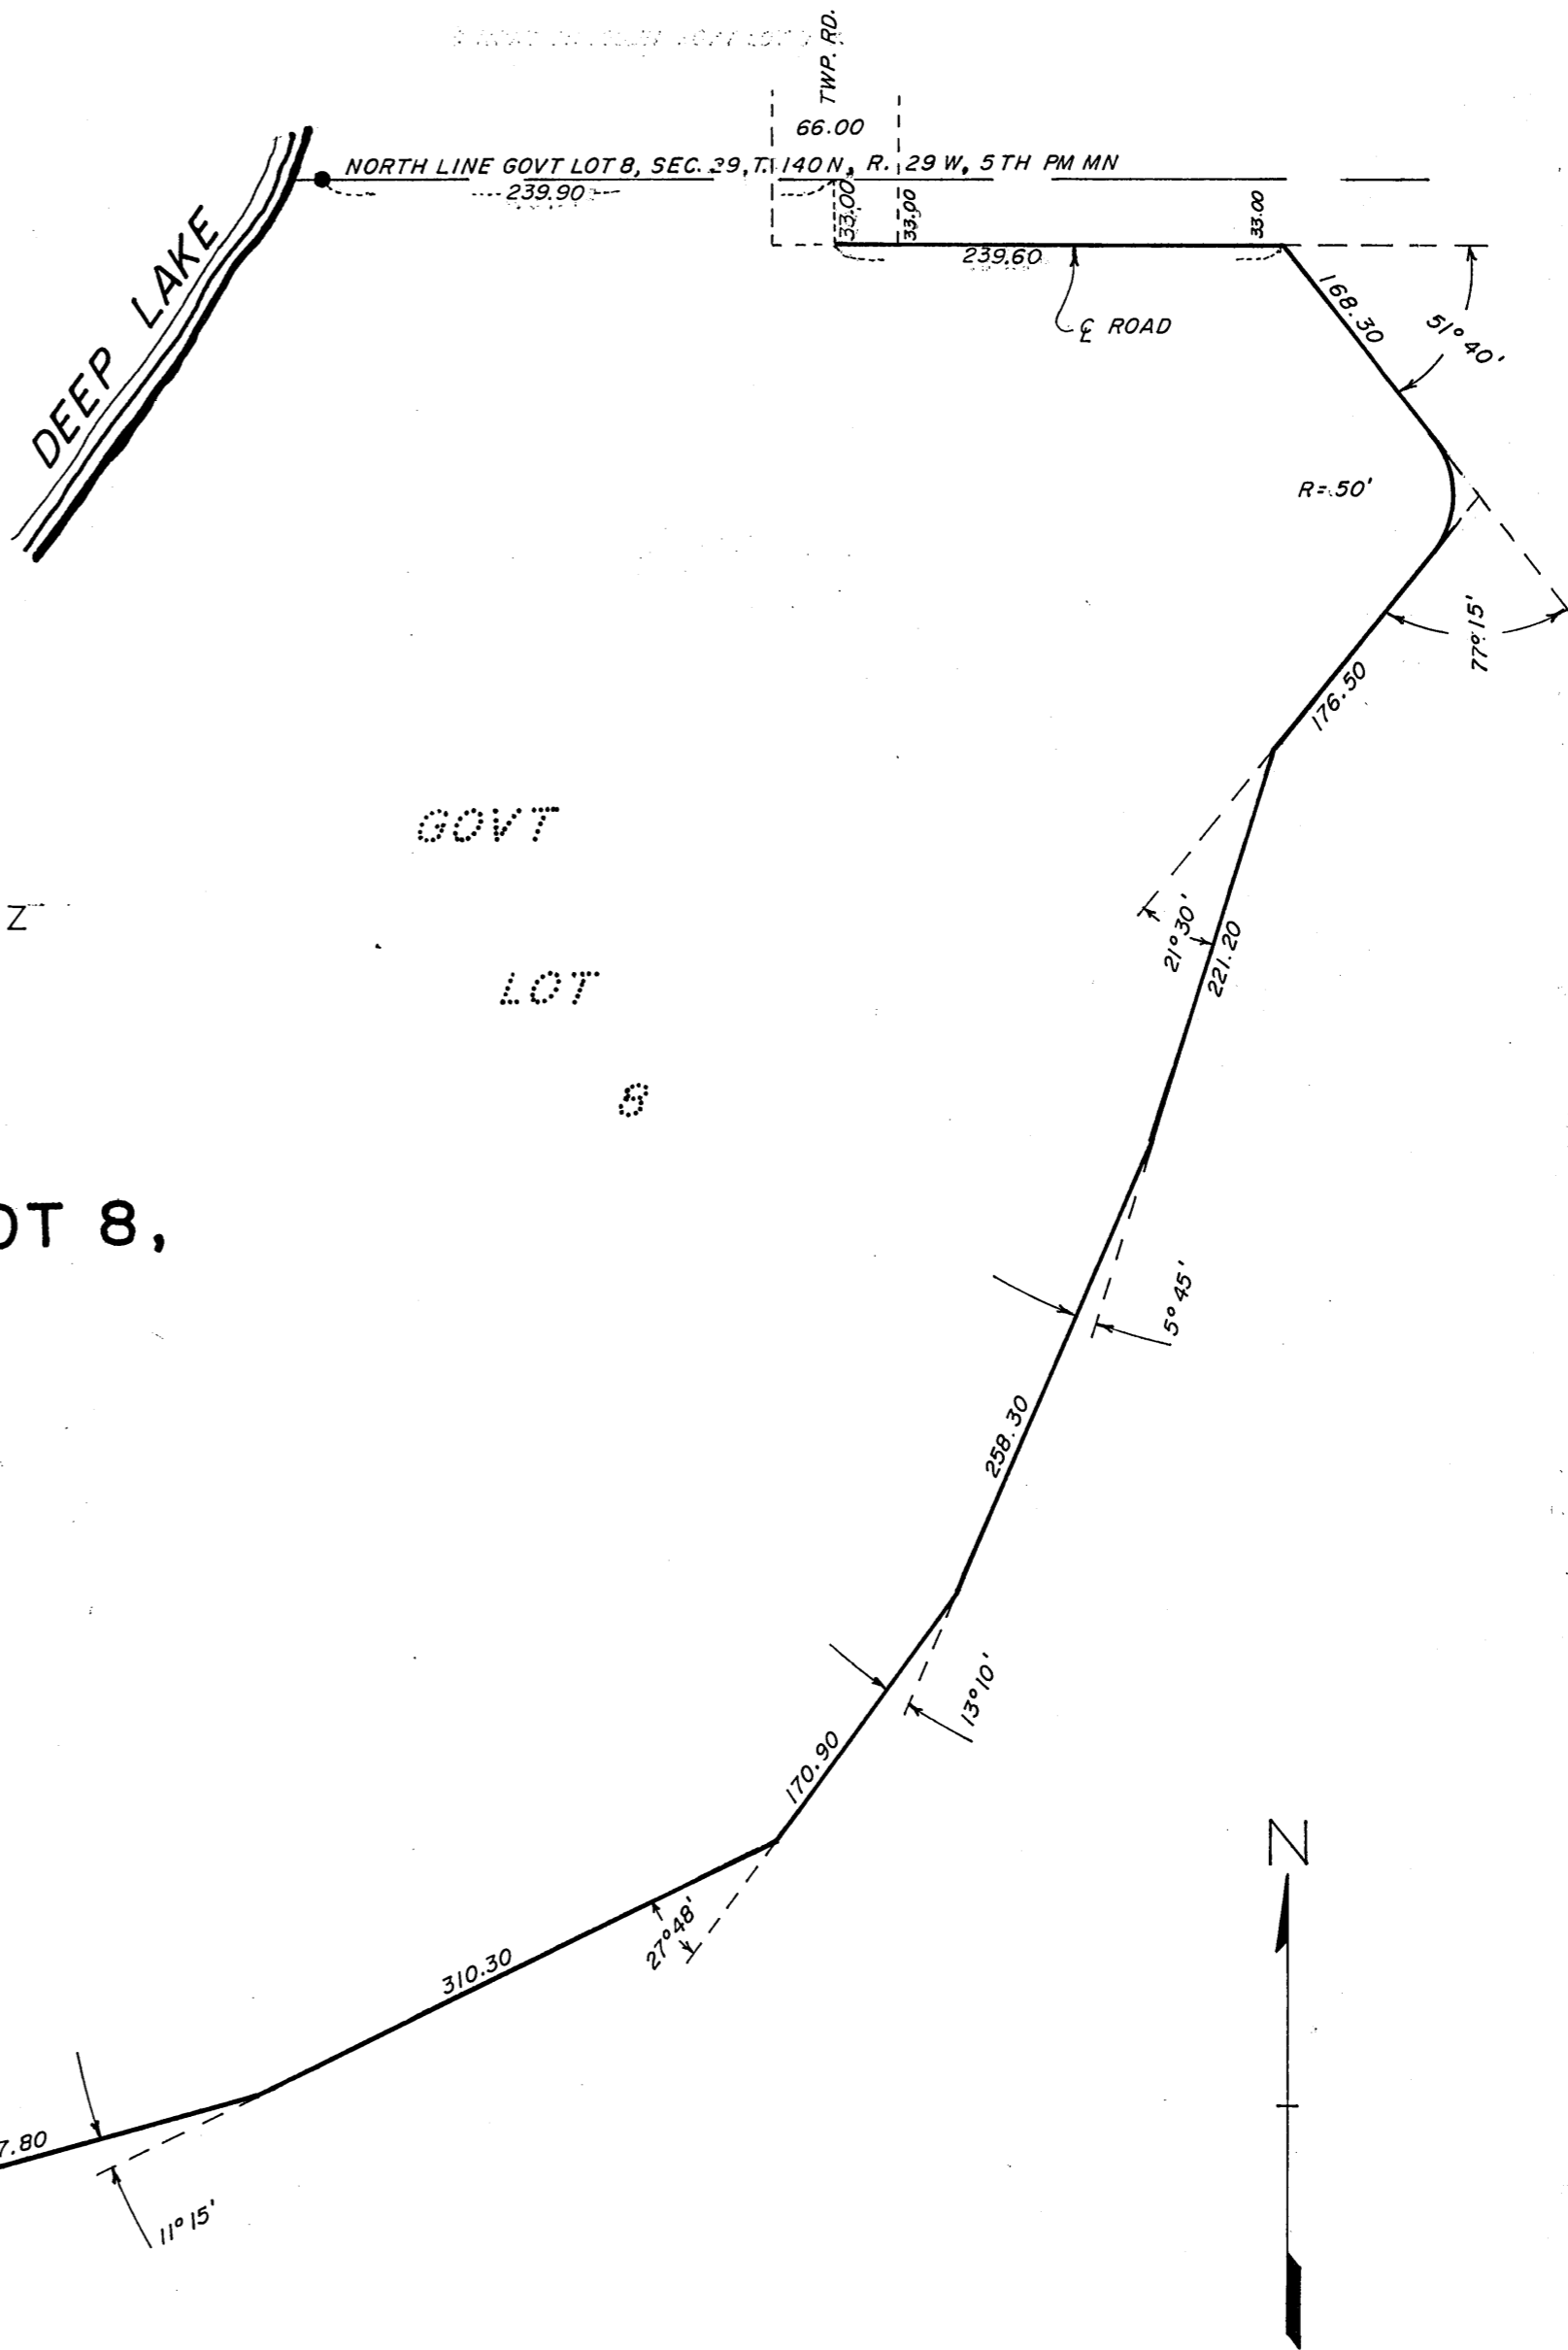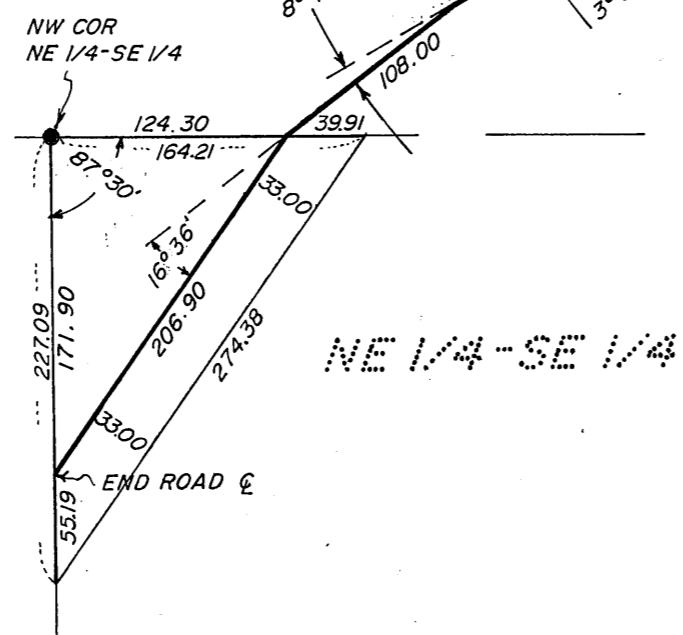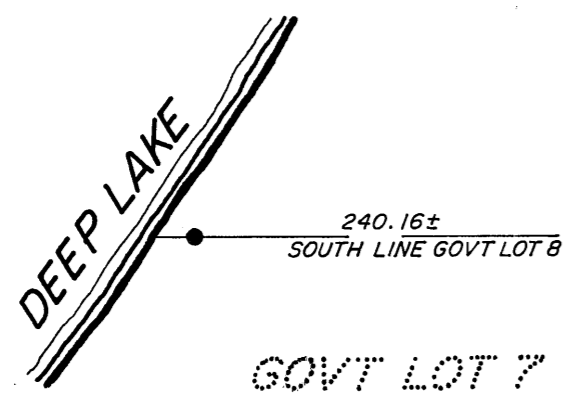

SCALE: 1"=100'
●= IRON MONUMENT IN PLACE

I HEREBY CERTIFY THAT THIS SURVEY WAS PREPARED BY ME OR
UNDER MY DIRECT SUPERVISION AND THAT I AM A DULY REGISTERED
LAND SURVEYOR UNDER THE LAWS OF THE STATE OF MINNESOTA.
W. J. Spain, Jr.
DATE 27 February, 1981 REG. No. 2003

#6483