

W. J. "BILL" SPAIN, JR. & ASSOCIATES

Registered Land Surveyor No 2003


218-682-2566

HACKENSACK, MINN., 56452

ROGER A. MUSTONEN
HACKENSACK, MINN., 56482
675-8480

EARL SCHULTZ
JENKINS, MINN., 56486
568-5986

PLAT OF SURVEY
PART OF SW1/4-NE1/4
AND
PART OF NW1/4-SE1/4
SEC. 6, T.137N., R.29W.
CASS COUNTY, MINNESOTA

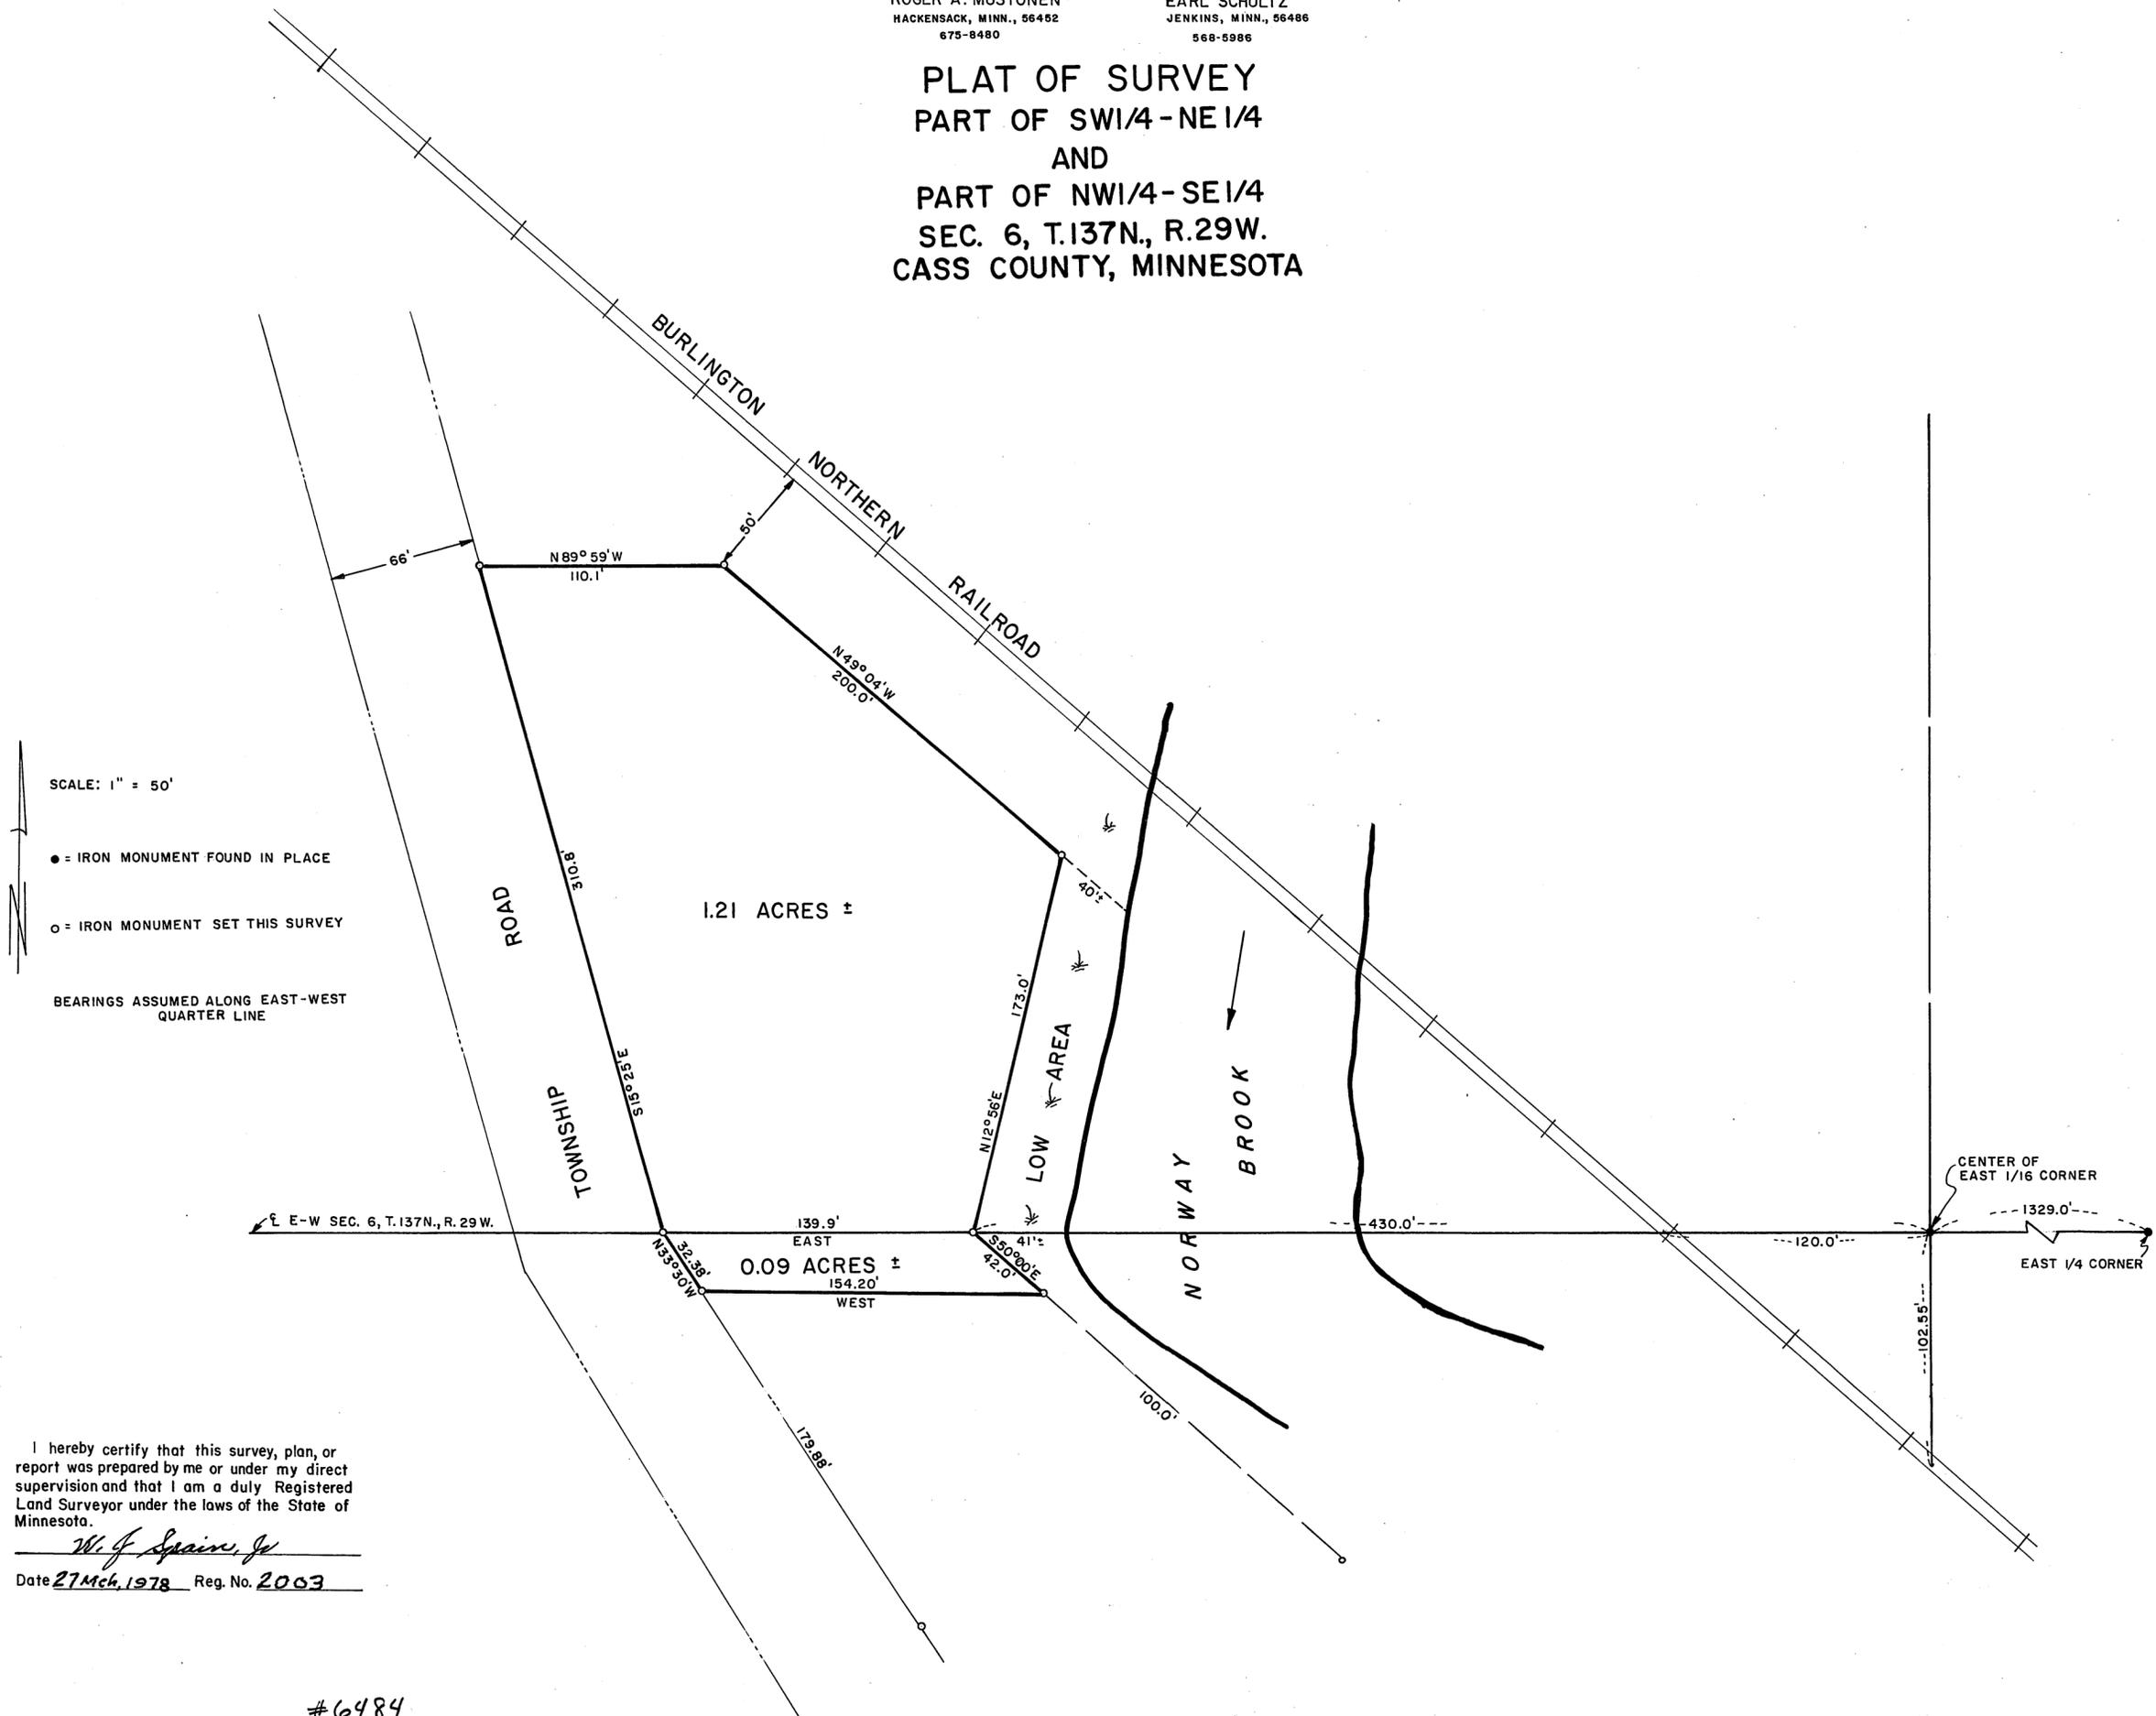

SCALE: 1" = 50'

● = IRON MONUMENT FOUND IN PLACE

○ = IRON MONUMENT SET THIS SURVEY

BEARINGS ASSUMED ALONG EAST-WEST
QUARTER LINE

I hereby certify that this survey, plan, or
report was prepared by me or under my direct
supervision and that I am a duly Registered
Land Surveyor under the laws of the State of
Minnesota.

W. J. Spain, Jr.

Date 27th Mo, 1978 Reg. No. 2003

#6484