


CERTIFICATE OF SURVEY
 PART OF GOVT. LOT 1, SEC. 3,
 T.141 N., R.29 W.

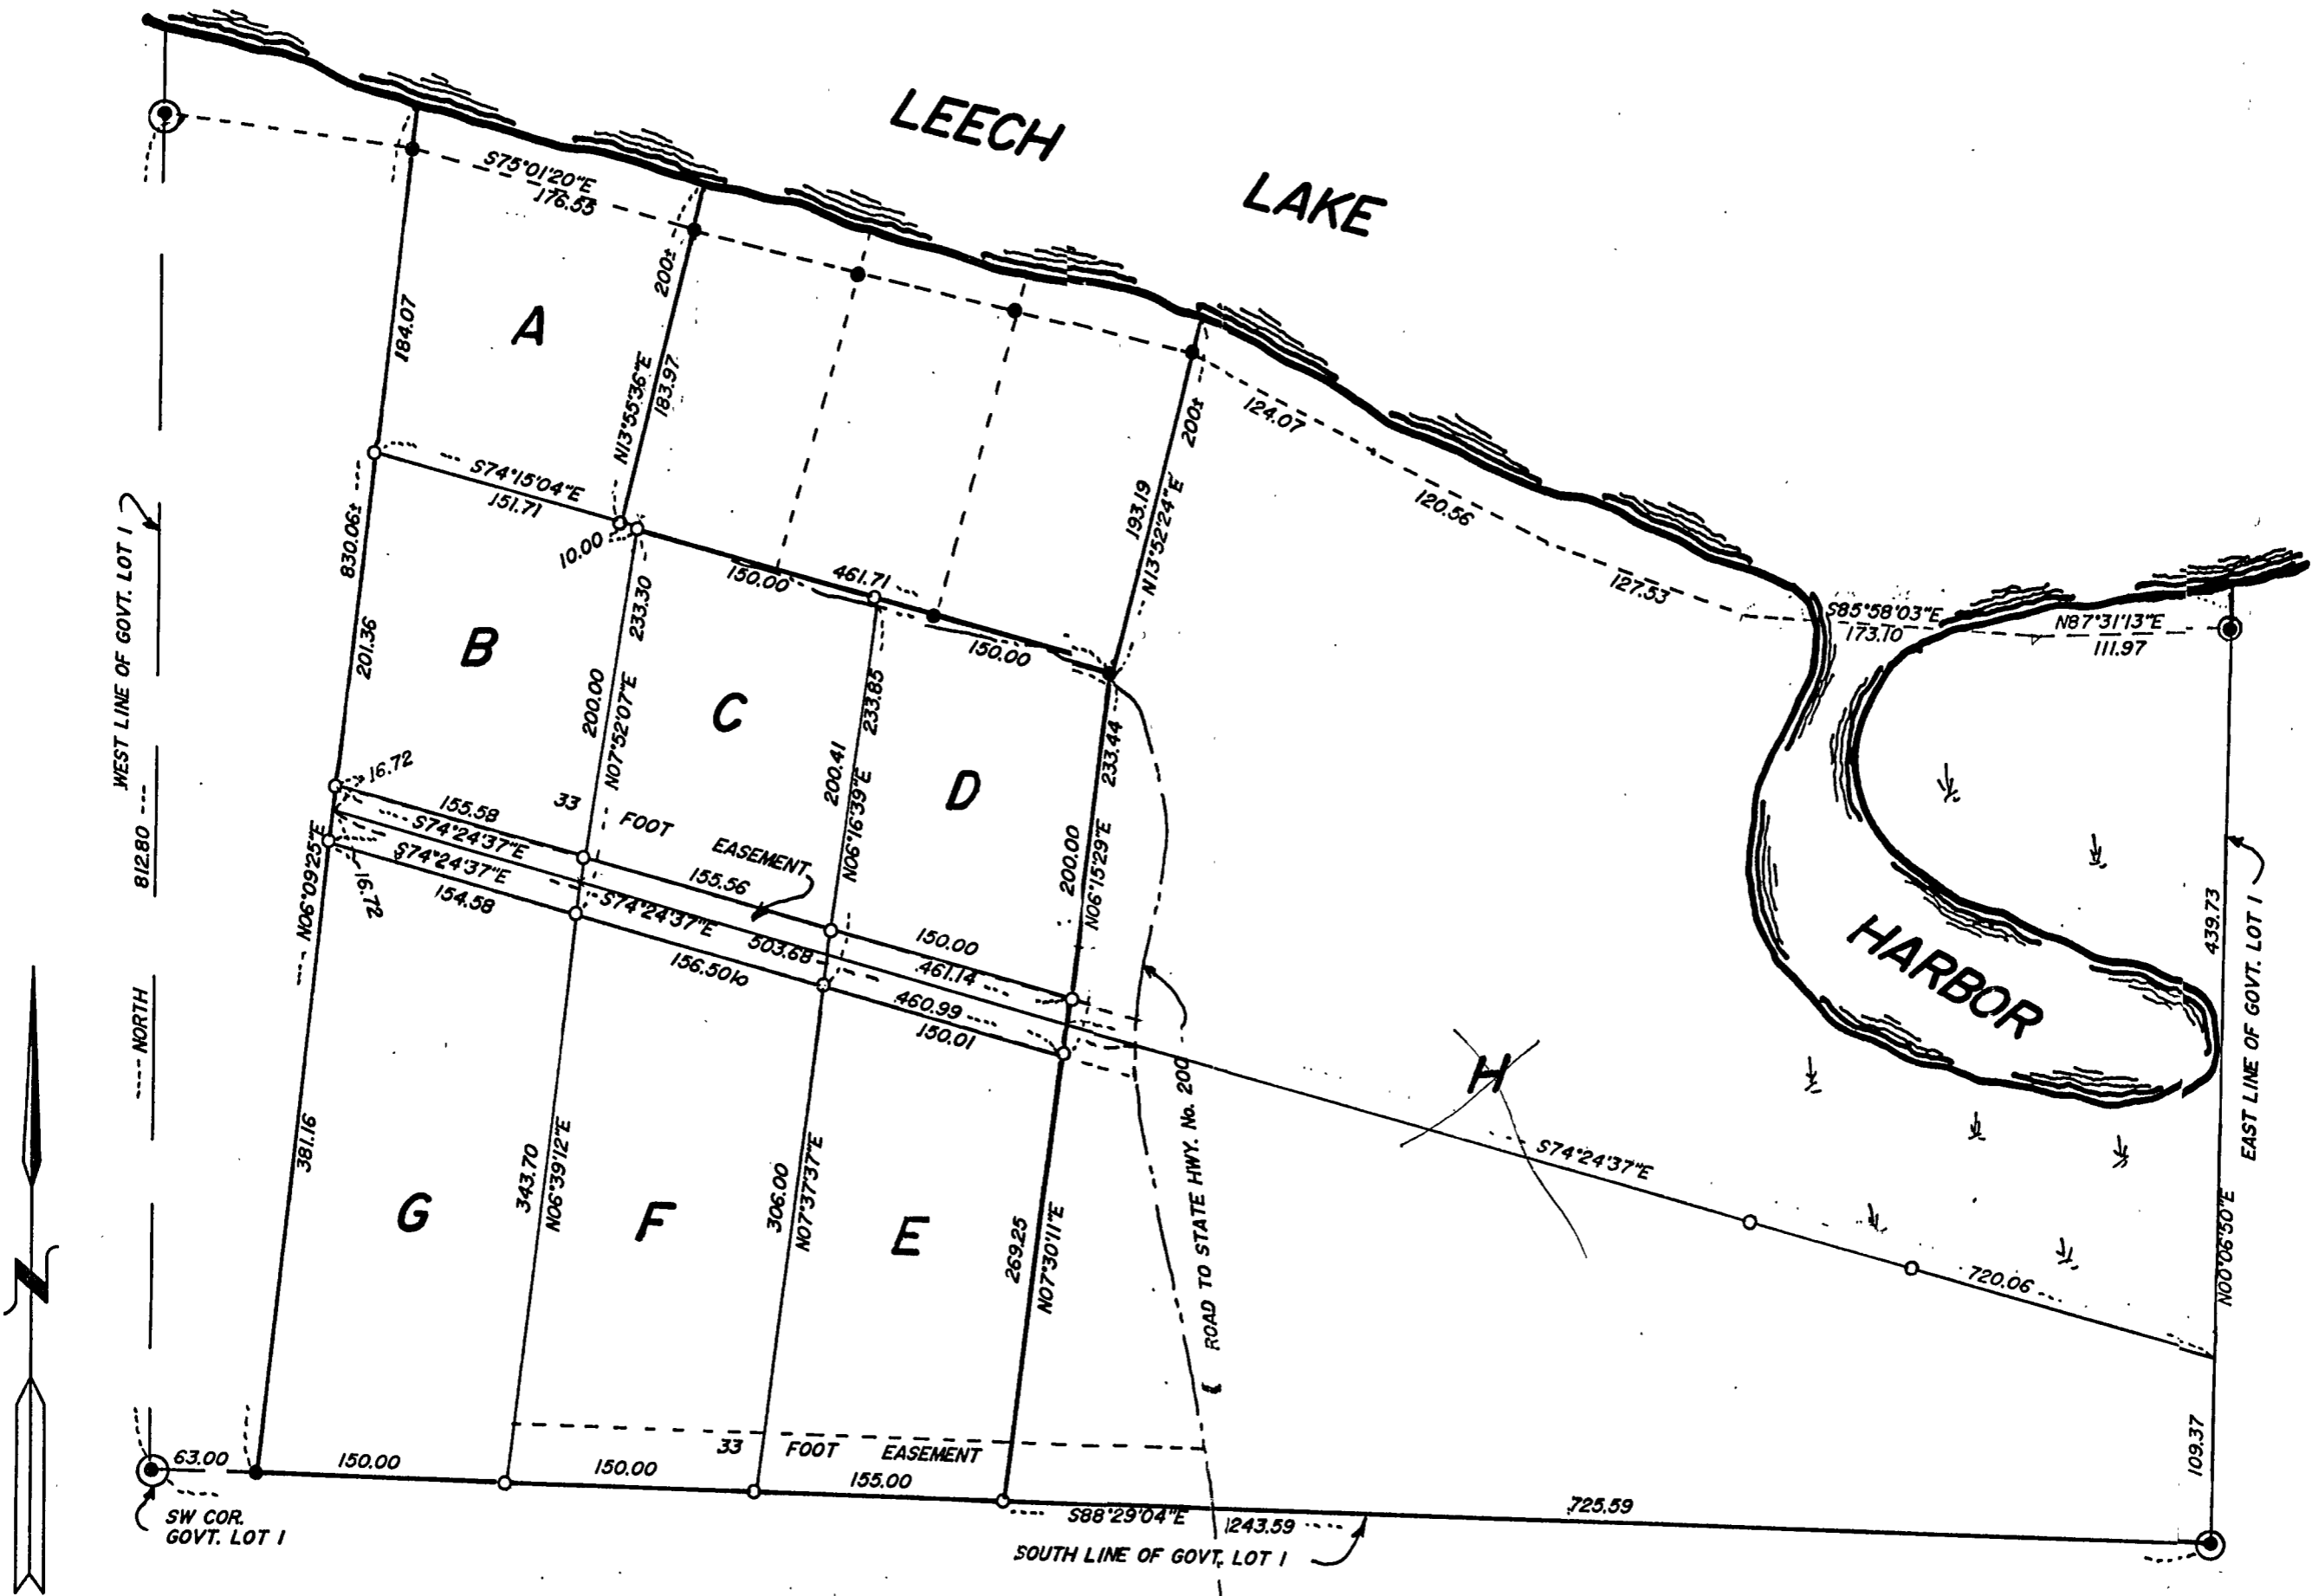

SCALE 1" = 100'
 ● = IRON MONUMENT FOUND IN PLACE
 ○ = IRON PIPE MONUMENT ESTABLISHED
 ⊙ = USGLO BRASS CAP MONUMENT IN PLACE
 ↓ = LOW WET AREA

CURO SURVEYING, HACKENSACK, MINN. 56452
 OFFICE TELE. No. 218-675-6697

I HEREBY CERTIFY THAT THIS SURVEY PLAN OR REPORT WAS PREPARED BY ME, AND THAT I AM A DULY REGISTERED LAND SURVEYOR UNDER THE LAWS OF THE STATE OF MINNESOTA.

Walter E. Curro
 DATE 8-22-89 REG. No. 11395