

149 R39

ROGER A. MUSTONEN  
LONGVILLE, MINN., 56655  
566-1357

W. J. "BILL" SPAIN, JR. & ASSOCIATES  
Registered Land Surveyor No. 2003  
218-682-2566 HACKENSACK, MINN., 56452


EARL SCHULTZ  
JENKINS, MINN., 56456  
568-5986

PLAT OF SURVEY  
OF LOTS 35, 36 AND 37  
BLOCK 5  
PLAT OF "END O'THE TRAIL"  
CASS COUNTY, MINNESOTA

I hereby certify that this survey, plan or report was prepared by me or under my direct supervision and that I am a duly Registered Land Surveyor under the laws of the State of Minnesota.

*W. J. Spain Jr.*

Date 27 July, 1980 Reg. No. 2003

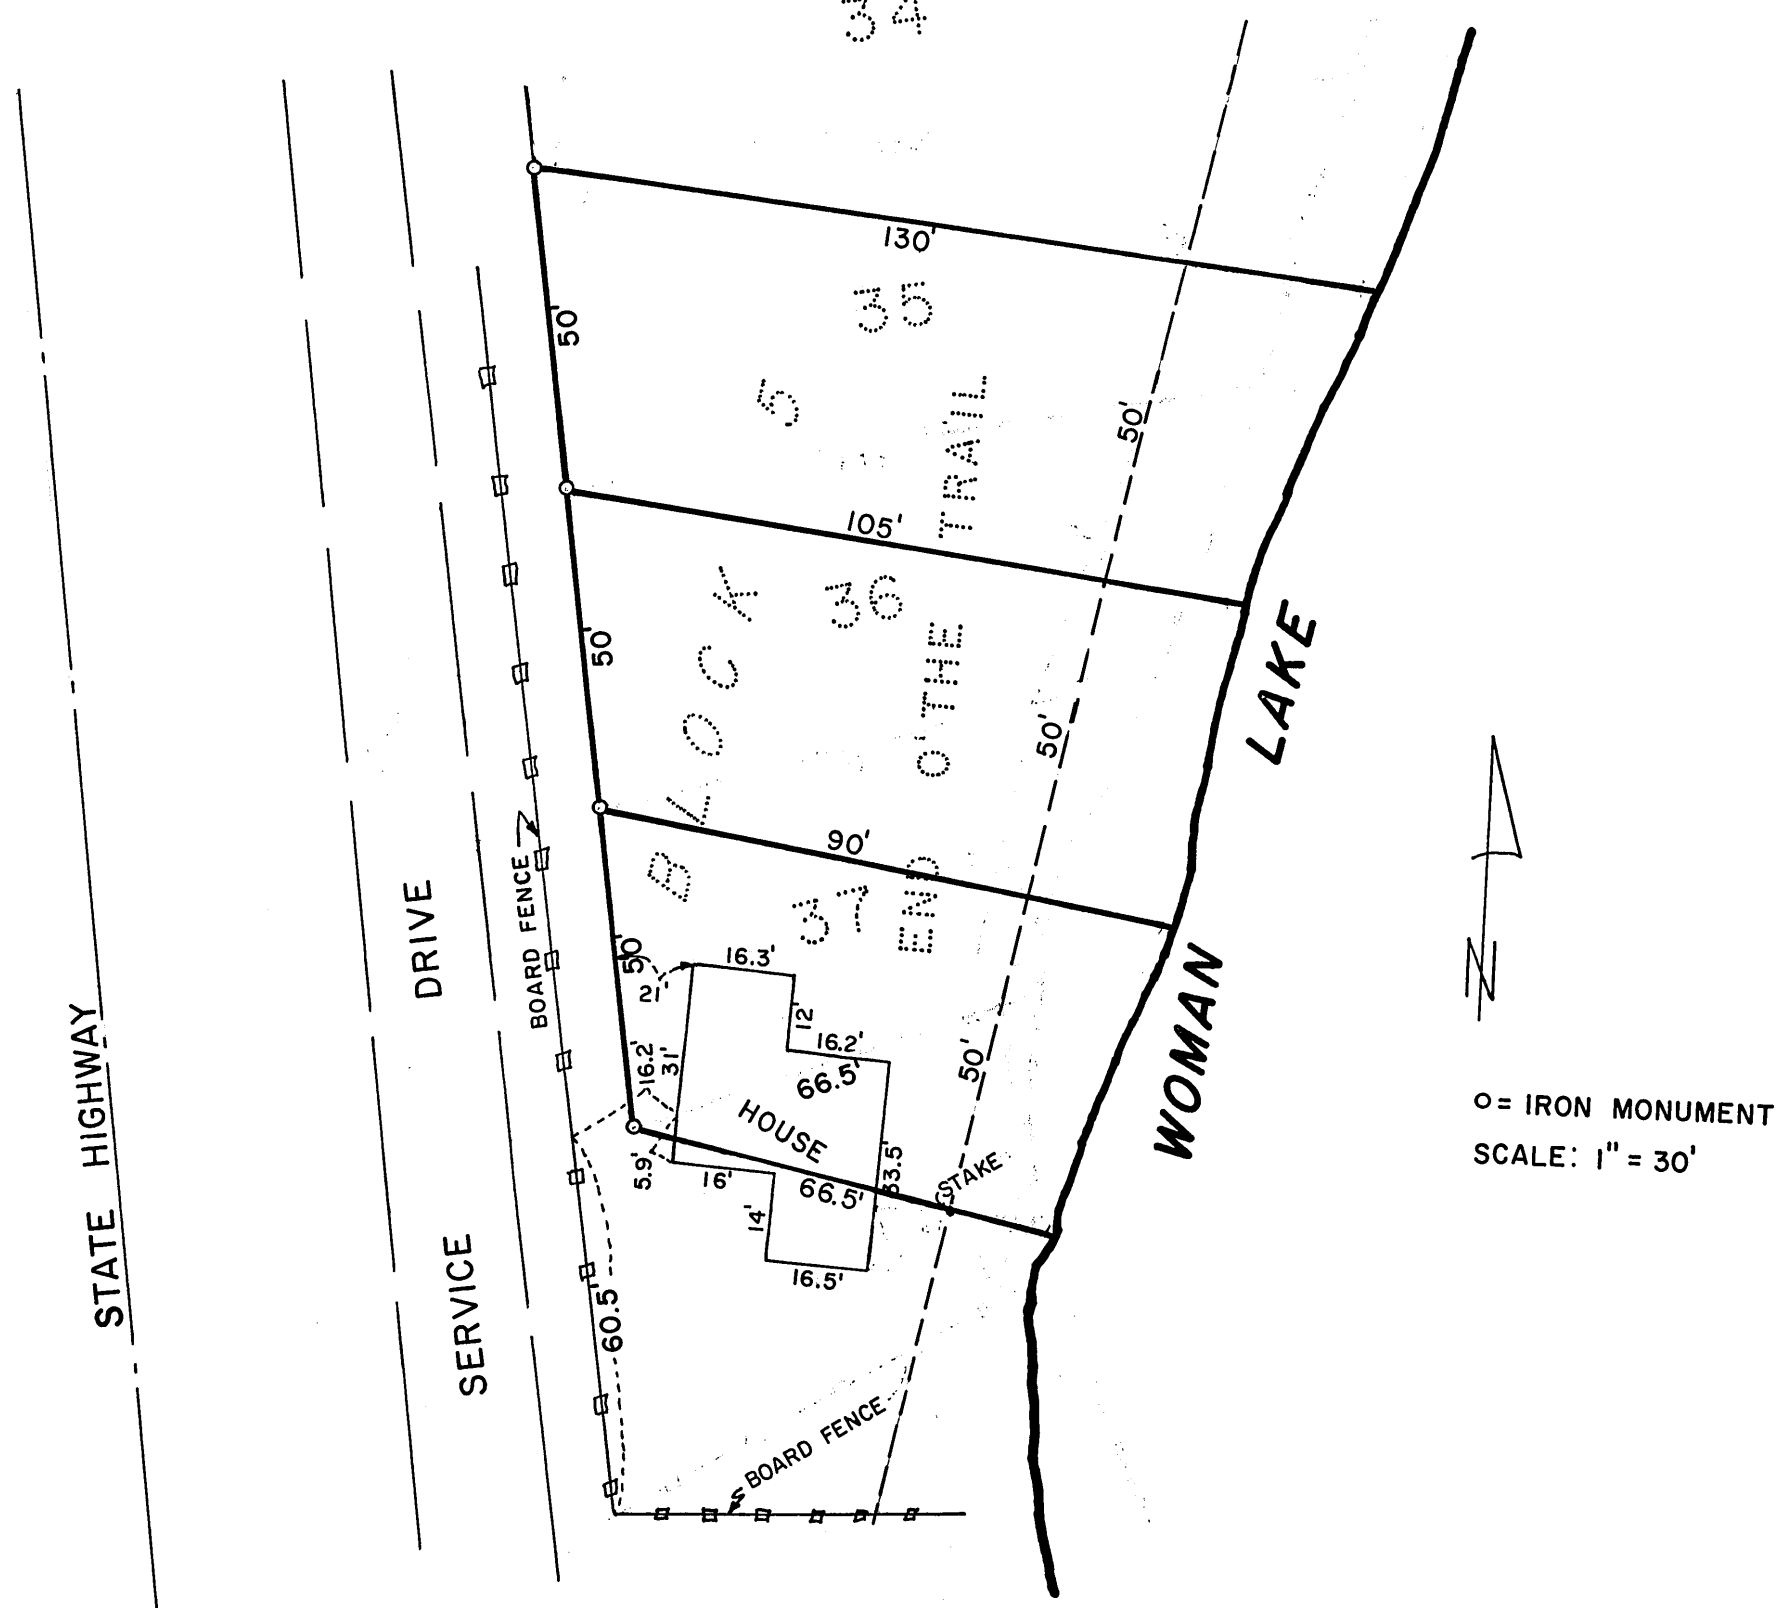

#6496