


W.J. "BILL" SPAIN JR.
 REGISTERED LAND SURVEYOR No. 2003
 218-675-6861 HACKENSACK, MN 56452
PLAT OF SURVEY
 SHOWING LOCATION OF ROAD
 ACROSS BLOCKS 23 AND 26
 END O' THE TRAIL

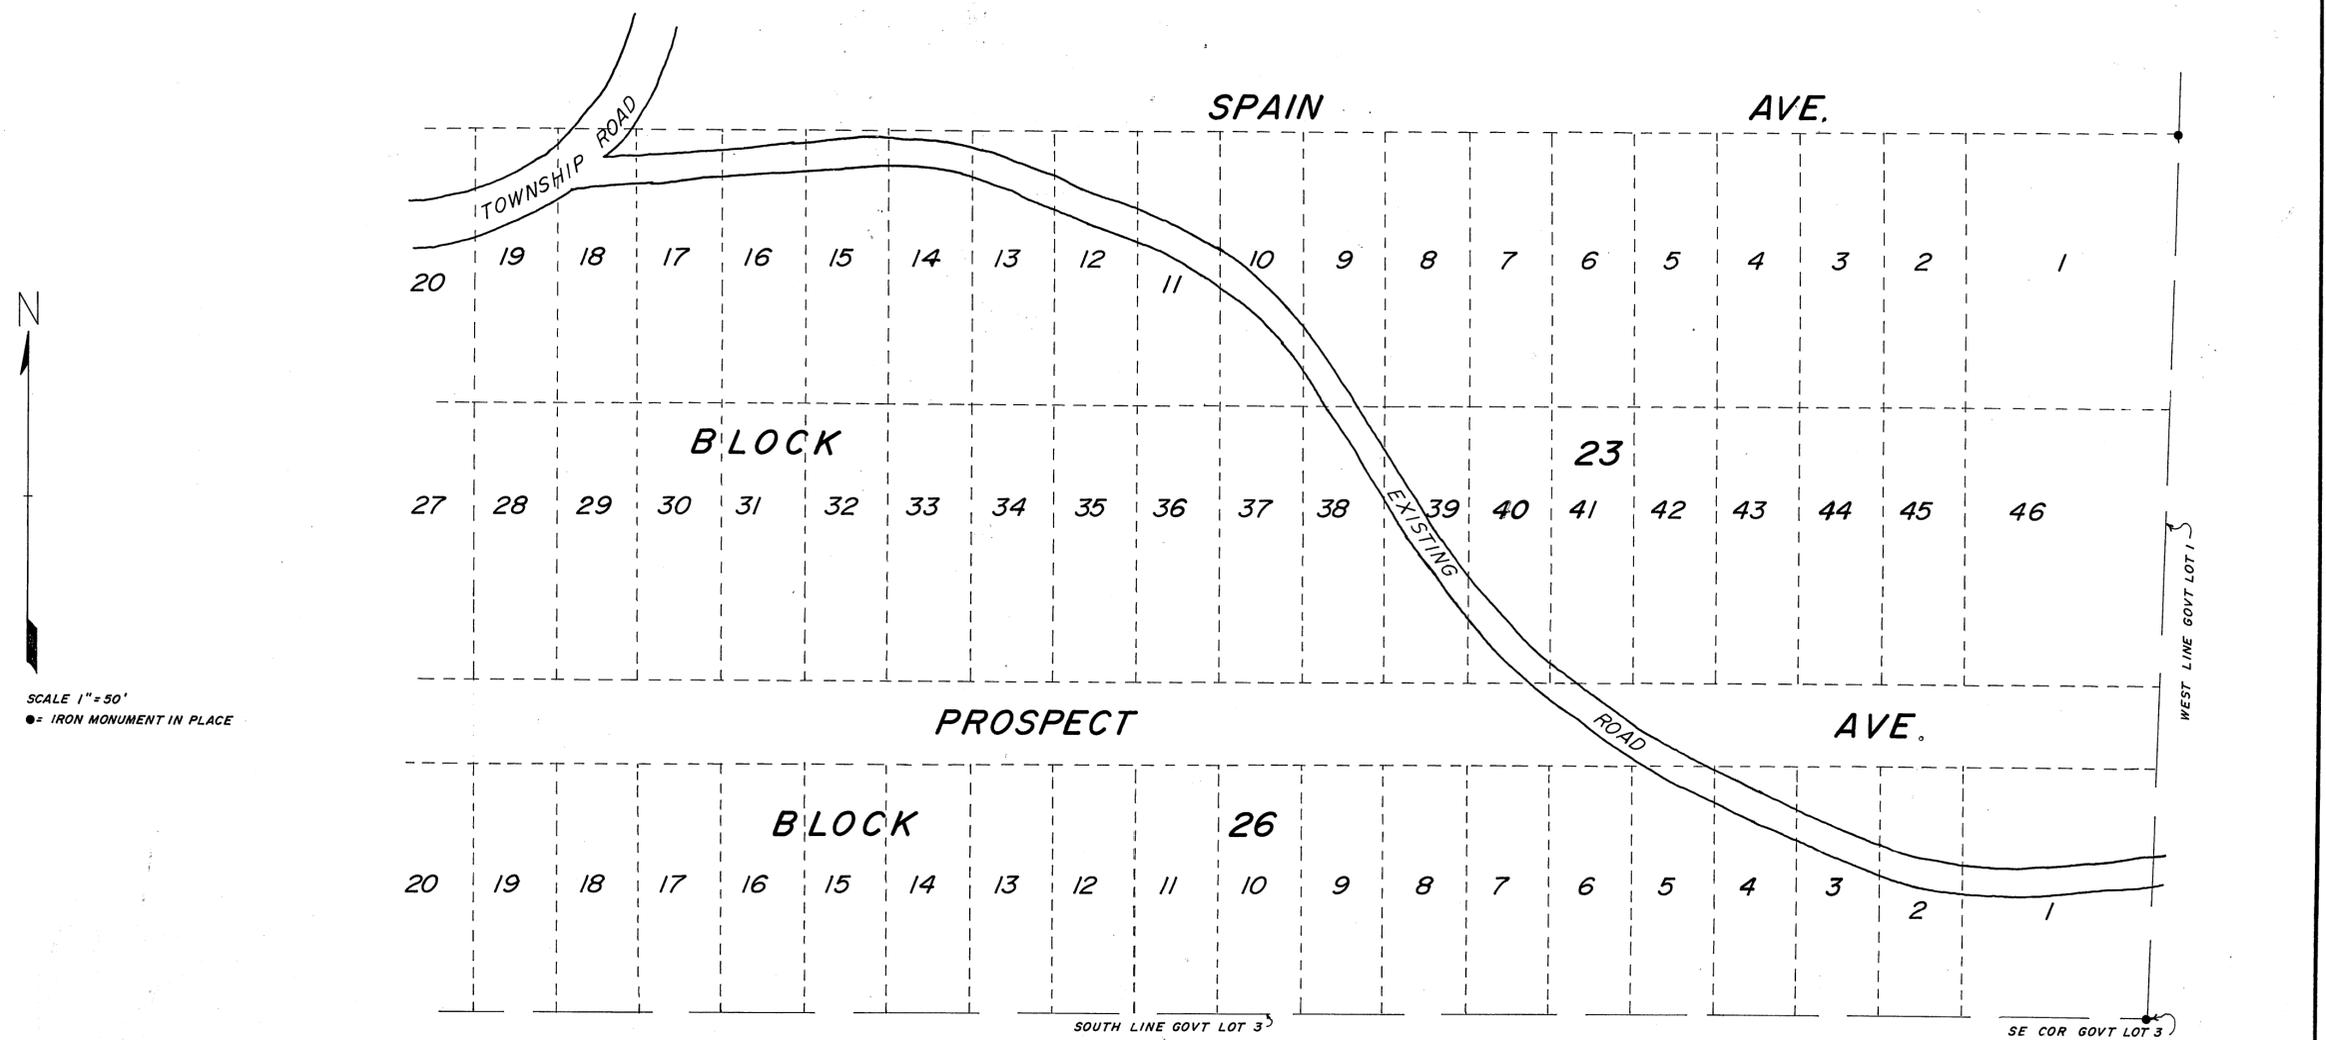

SCALE 1"=50'
 ●= IRON MONUMENT IN PLACE

I HEREBY CERTIFY THAT THIS SURVEY WAS MADE BY ME OR UNDER MY DIRECT SUPERVISION AND THAT I AM A DULY REGISTERED LAND SURVEYOR UNDER THE LAWS OF THE STATE OF MINNESOTA.

W. J. Spain, Jr. 2003
 REGISTERED SURVEYOR REG. No.
13 June, 1981
 DATE

#6497

S 14 T 140 R 29