


CERTIFICATE OF SURVEY
 PART OF GOVT. LOT 5, SEC. 19,
 T.138 N., R.29 W.

BIG BOY LAKE

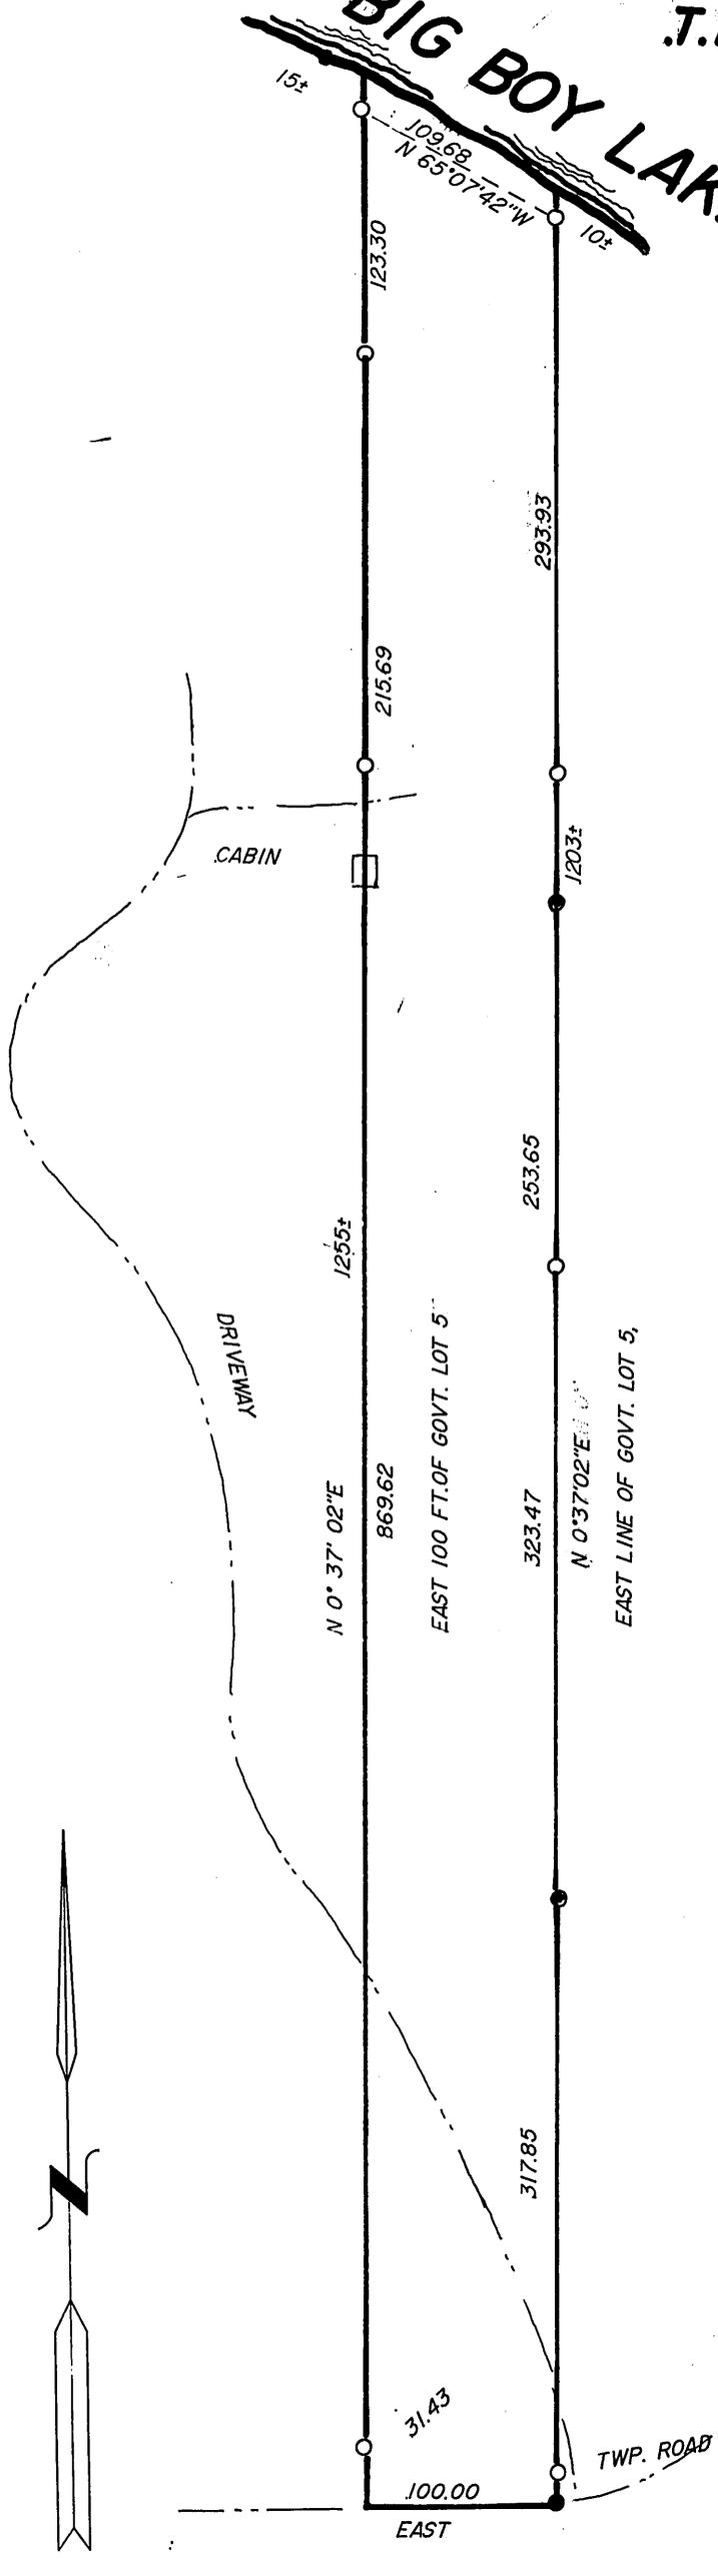

I HEREBY CERTIFY THAT THIS SURVEY PLAN OR REPORT WAS PREPARED BY ME, AND THAT I AM A DULY REGISTERED LAND SURVEYOR UNDER THE LAWS OF THE STATE OF MINNESOTA.

Walter E. Crow

DATE 6-5-90 REG. No. 11395

SCALE 1" = 100'
 ● = IRON MONUMENT FOUND IN PLACE
 ○ = IRON PIPE MONUMENT ESTABLISHED

CURO SURVEYING, HACKENSACK, MINN. 56452, TELE. No. 218-675-6697

#6501

110