


PLAT OF SURVEY

PART OF GOVT. LOT 6
SEC. 22 T.140N. R.30W.

LOT 5 LAUGESONS
PINE BEACH

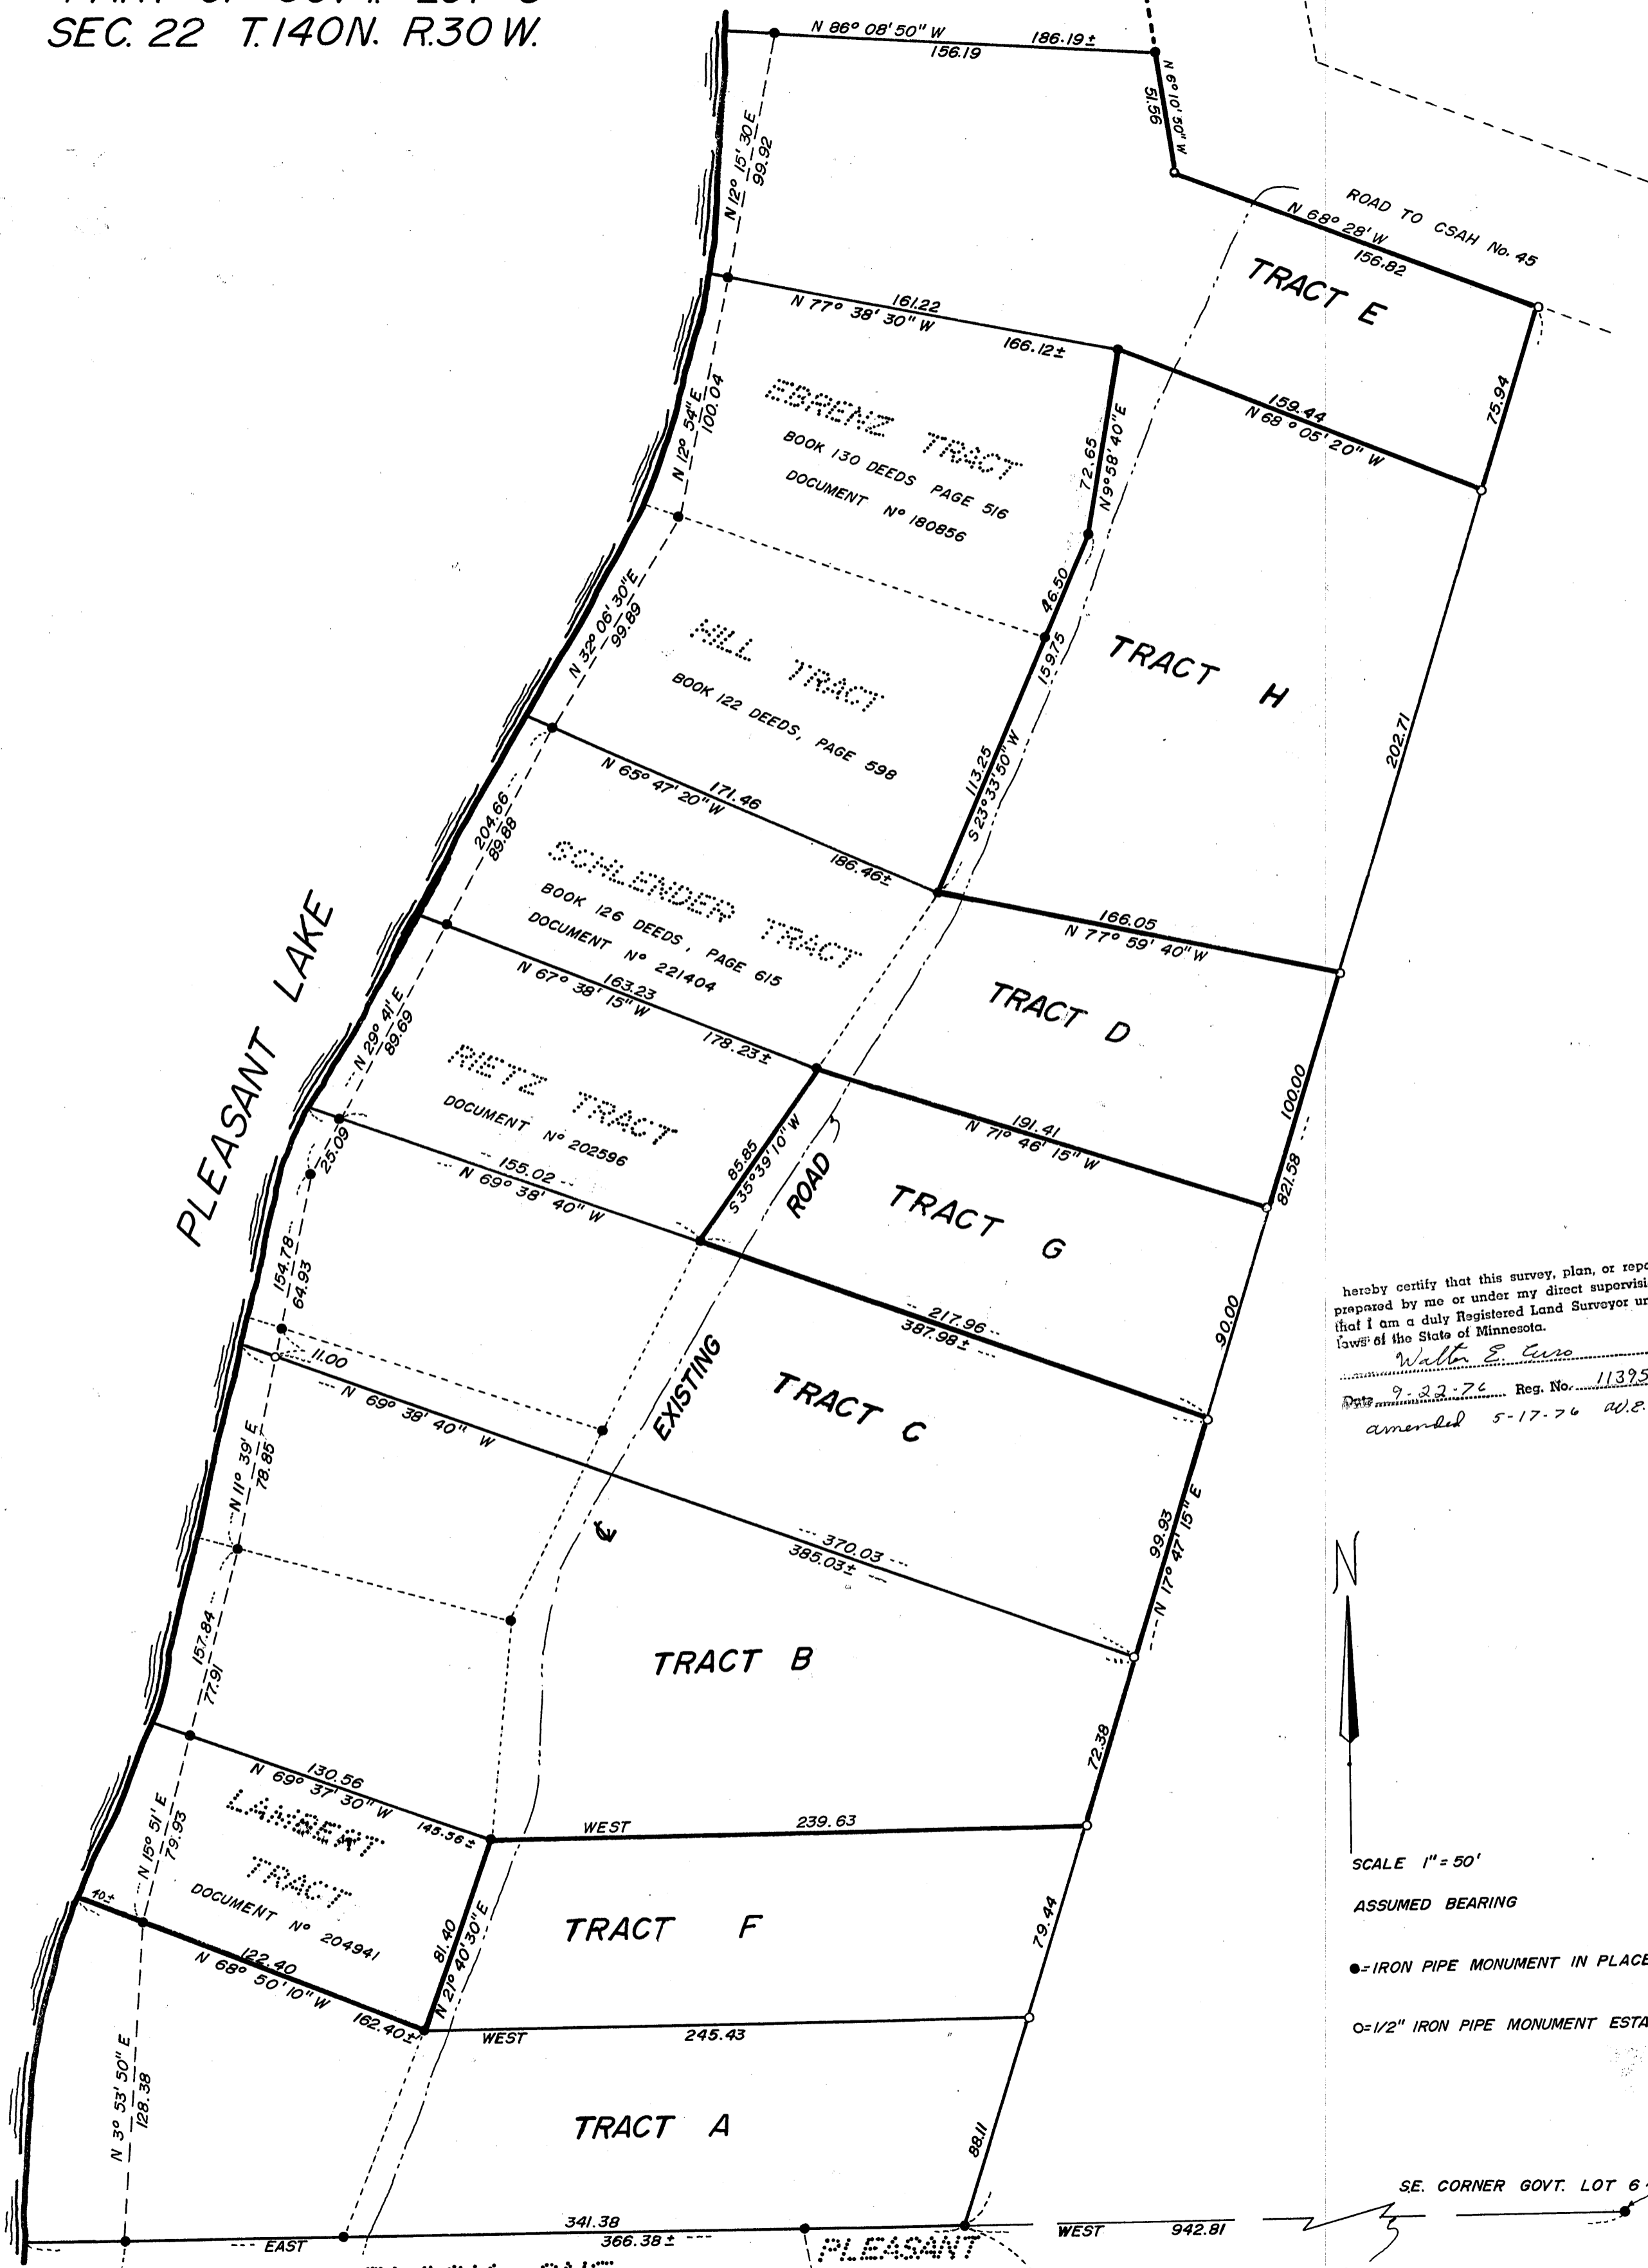

herby certify that this survey, plan, or report was prepared by me or under my direct supervision and that I am a duly Registered Land Surveyor under the laws of the State of Minnesota.
Walter E. Curro
Date 9-22-76 Reg. No. 11395
amended 5-17-76 W.E.C.



- SCALE 1" = 50'
- ASSUMED BEARING
- = IRON PIPE MONUMENT IN PLACE
- = 1/2" IRON PIPE MONUMENT ESTABLISHED

SE. CORNER GOVT. LOT 6

SOUTH LINE OF GOVT. LOT 6

LOT 1 BLOCK ONE
LAUGESONS PLEASANT VIEW

#6528