


**CERTIFICATE OF SURVEY**  
 PART OF THE NE 1/4 - SW 1/4  
 SEC. 13, T. 140 N., R. 30 W.

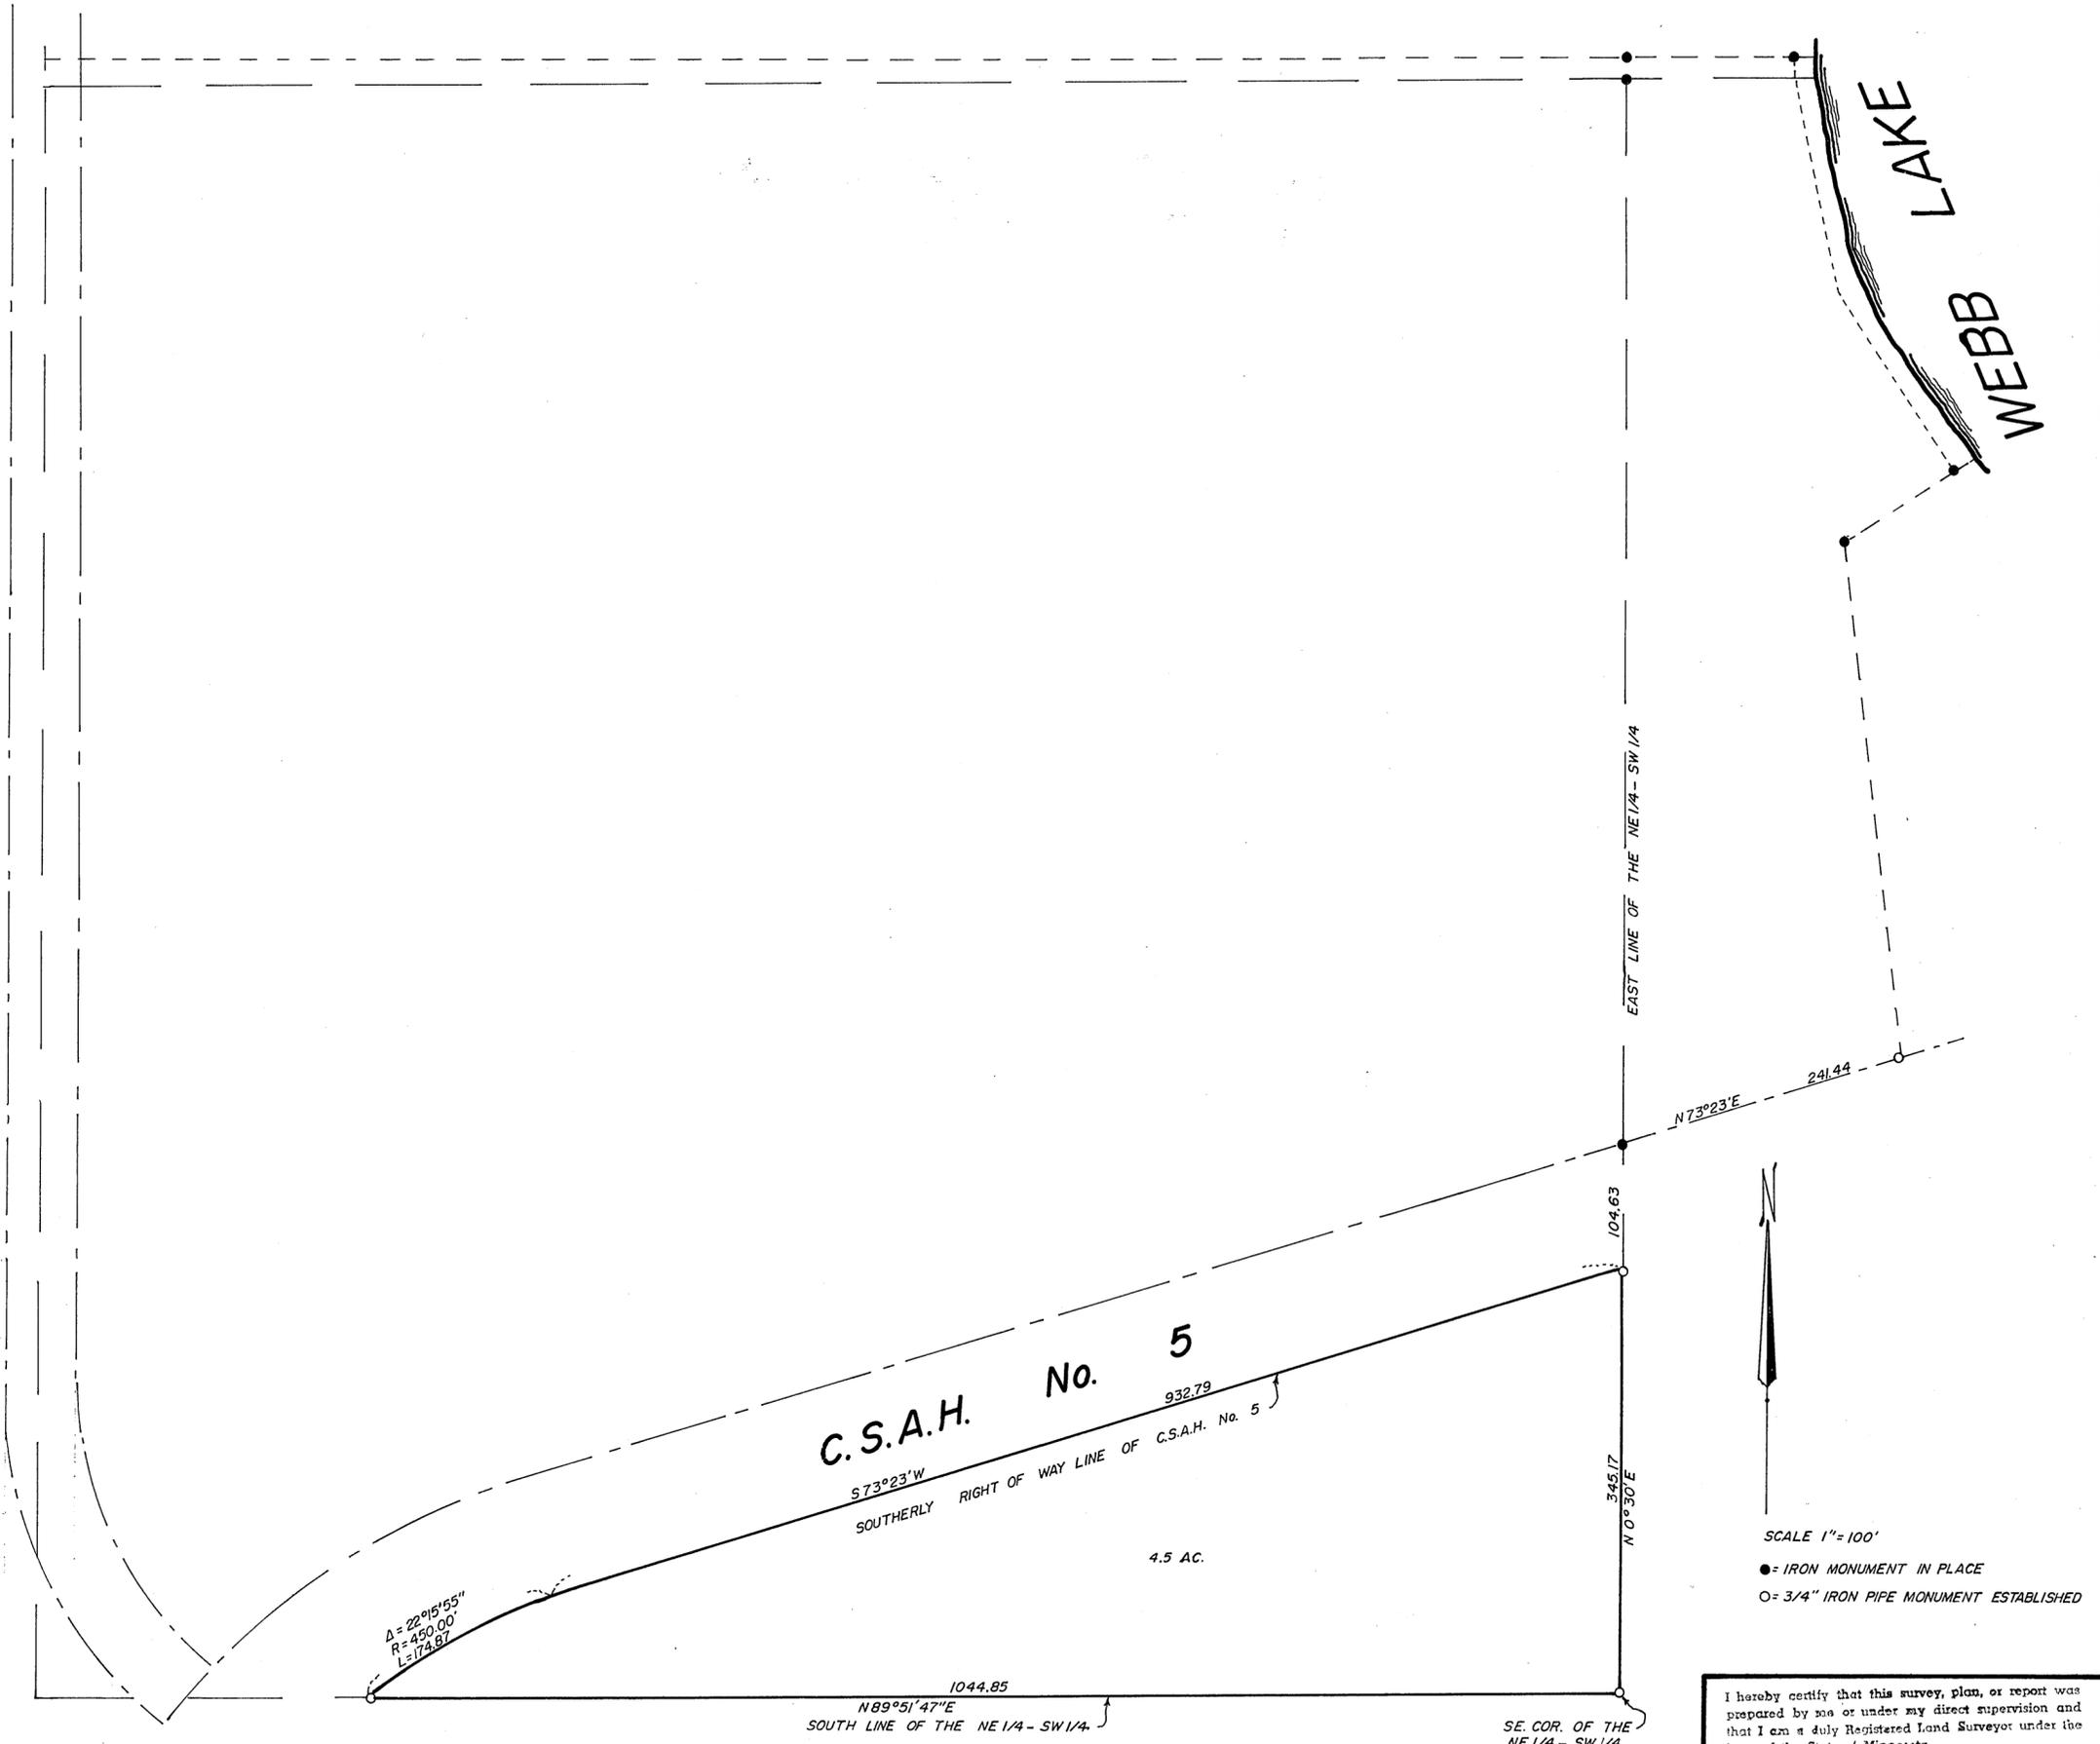

**C.S.A.H. No. 5**  
 SOUTHERLY RIGHT OF WAY LINE OF C.S.A.H. No. 5  
 4.5 AC.

$\Delta = 22^{\circ}15'55''$   
 $R = 450.00$   
 $L = 174.87$

1044.85  
 $N 89^{\circ}51'47'' E$   
 SOUTH LINE OF THE NE 1/4 - SW 1/4

SE. COR. OF THE  
 NE 1/4 - SW 1/4



SCALE 1" = 100'  
 ● = IRON MONUMENT IN PLACE  
 ○ = 3/4" IRON PIPE MONUMENT ESTABLISHED

I hereby certify that this survey, plan, or report was prepared by me or under my direct supervision and that I am a duly Registered Land Surveyor under the laws of the State of Minnesota.

*Walter E. ...*  
 Date 7-7-82 Reg. No. 11395

#6567