


CERTIFICATE OF SURVEY
 PART OF GOVT. LOT 4, SEC. 5,
 T.138 N., R.30 W.

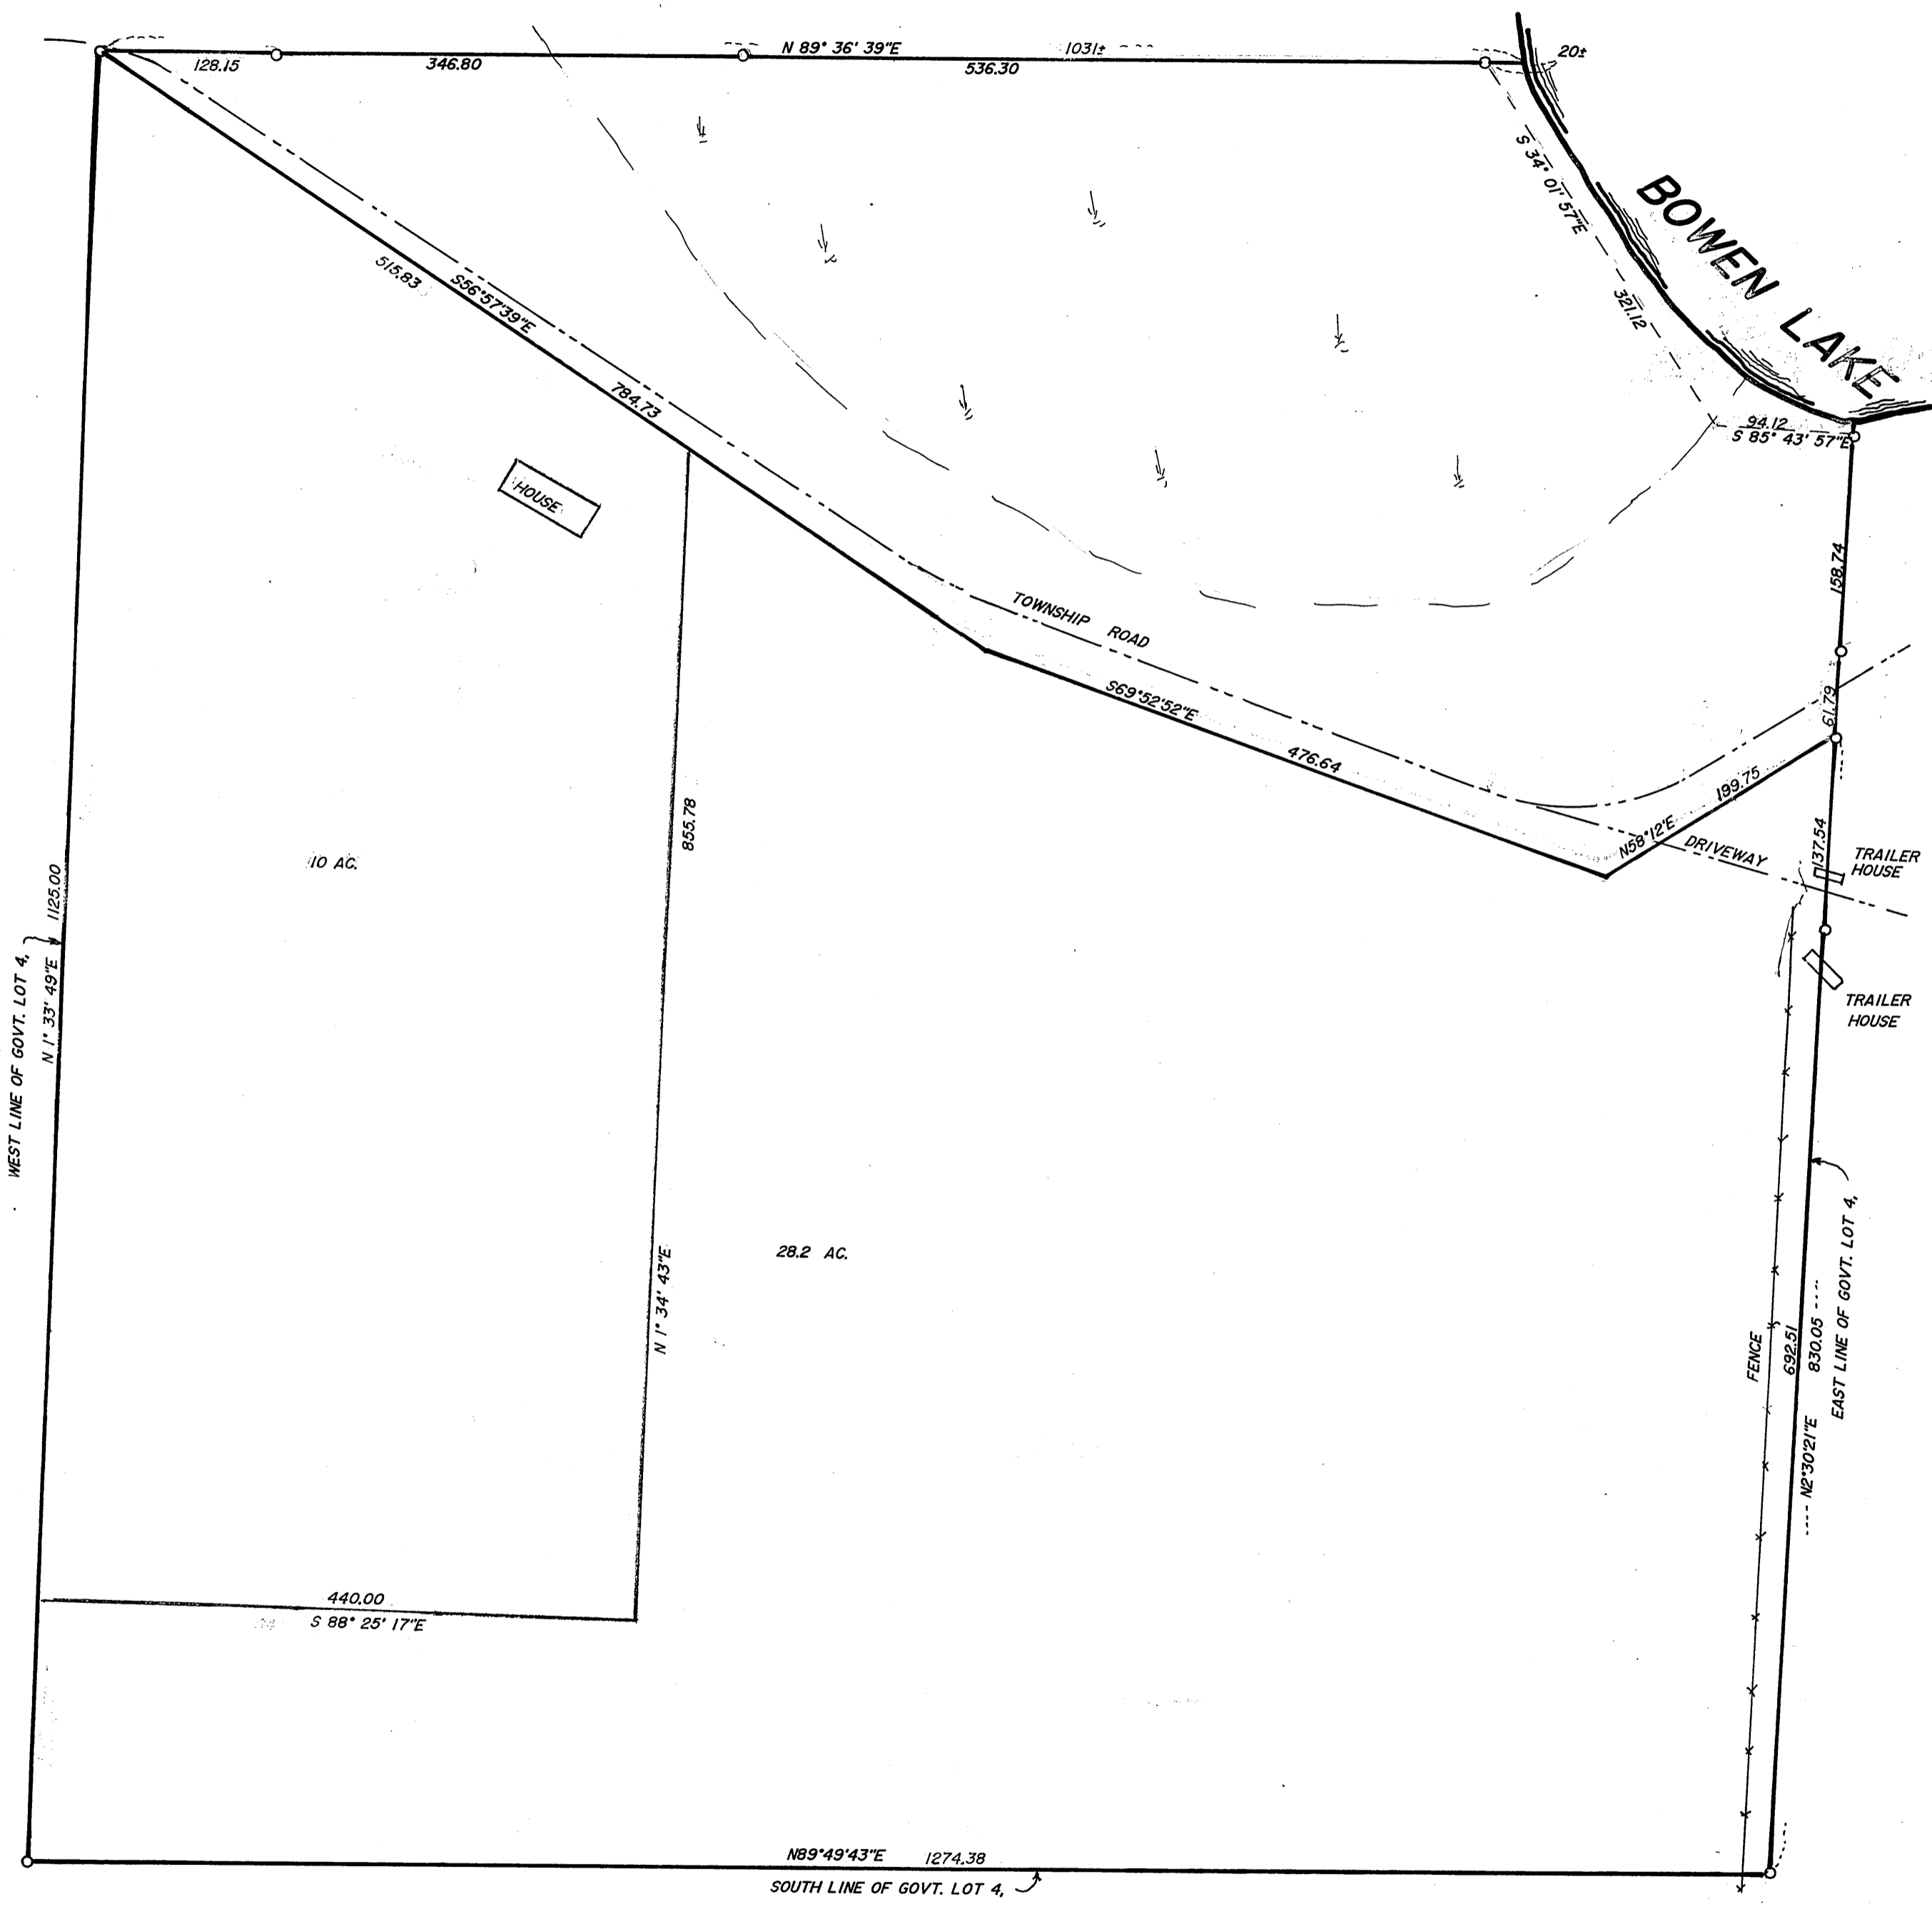

SCALE 1" = 100'
 ● = IRON MONUMENT FOUND IN PLACE
 ○ = IRON PIPE MONUMENT ESTABLISHED
 - - - = LOW WET AREA

CURO SURVEYING, HACKENSACK, MINN. 56452, TELE. No. 218-675-6697

I HEREBY CERTIFY THAT THIS SURVEY PLAN OR REPORT WAS PREPARED BY ME, AND THAT I AM A DULY REGISTERED LAND SURVEYOR UNDER THE LAWS OF THE STATE OF MINNESOTA.
Walter E. Larson
 DATE 9-25-89 REG. No. 11395
 amended 8-31-90 W.E.L.

#6595

106