


**CERTIFICATE OF SURVEY**  
**THE N1/2-NE1/4-SW1/4**  
**SEC.36, T.142N., R.30W.**

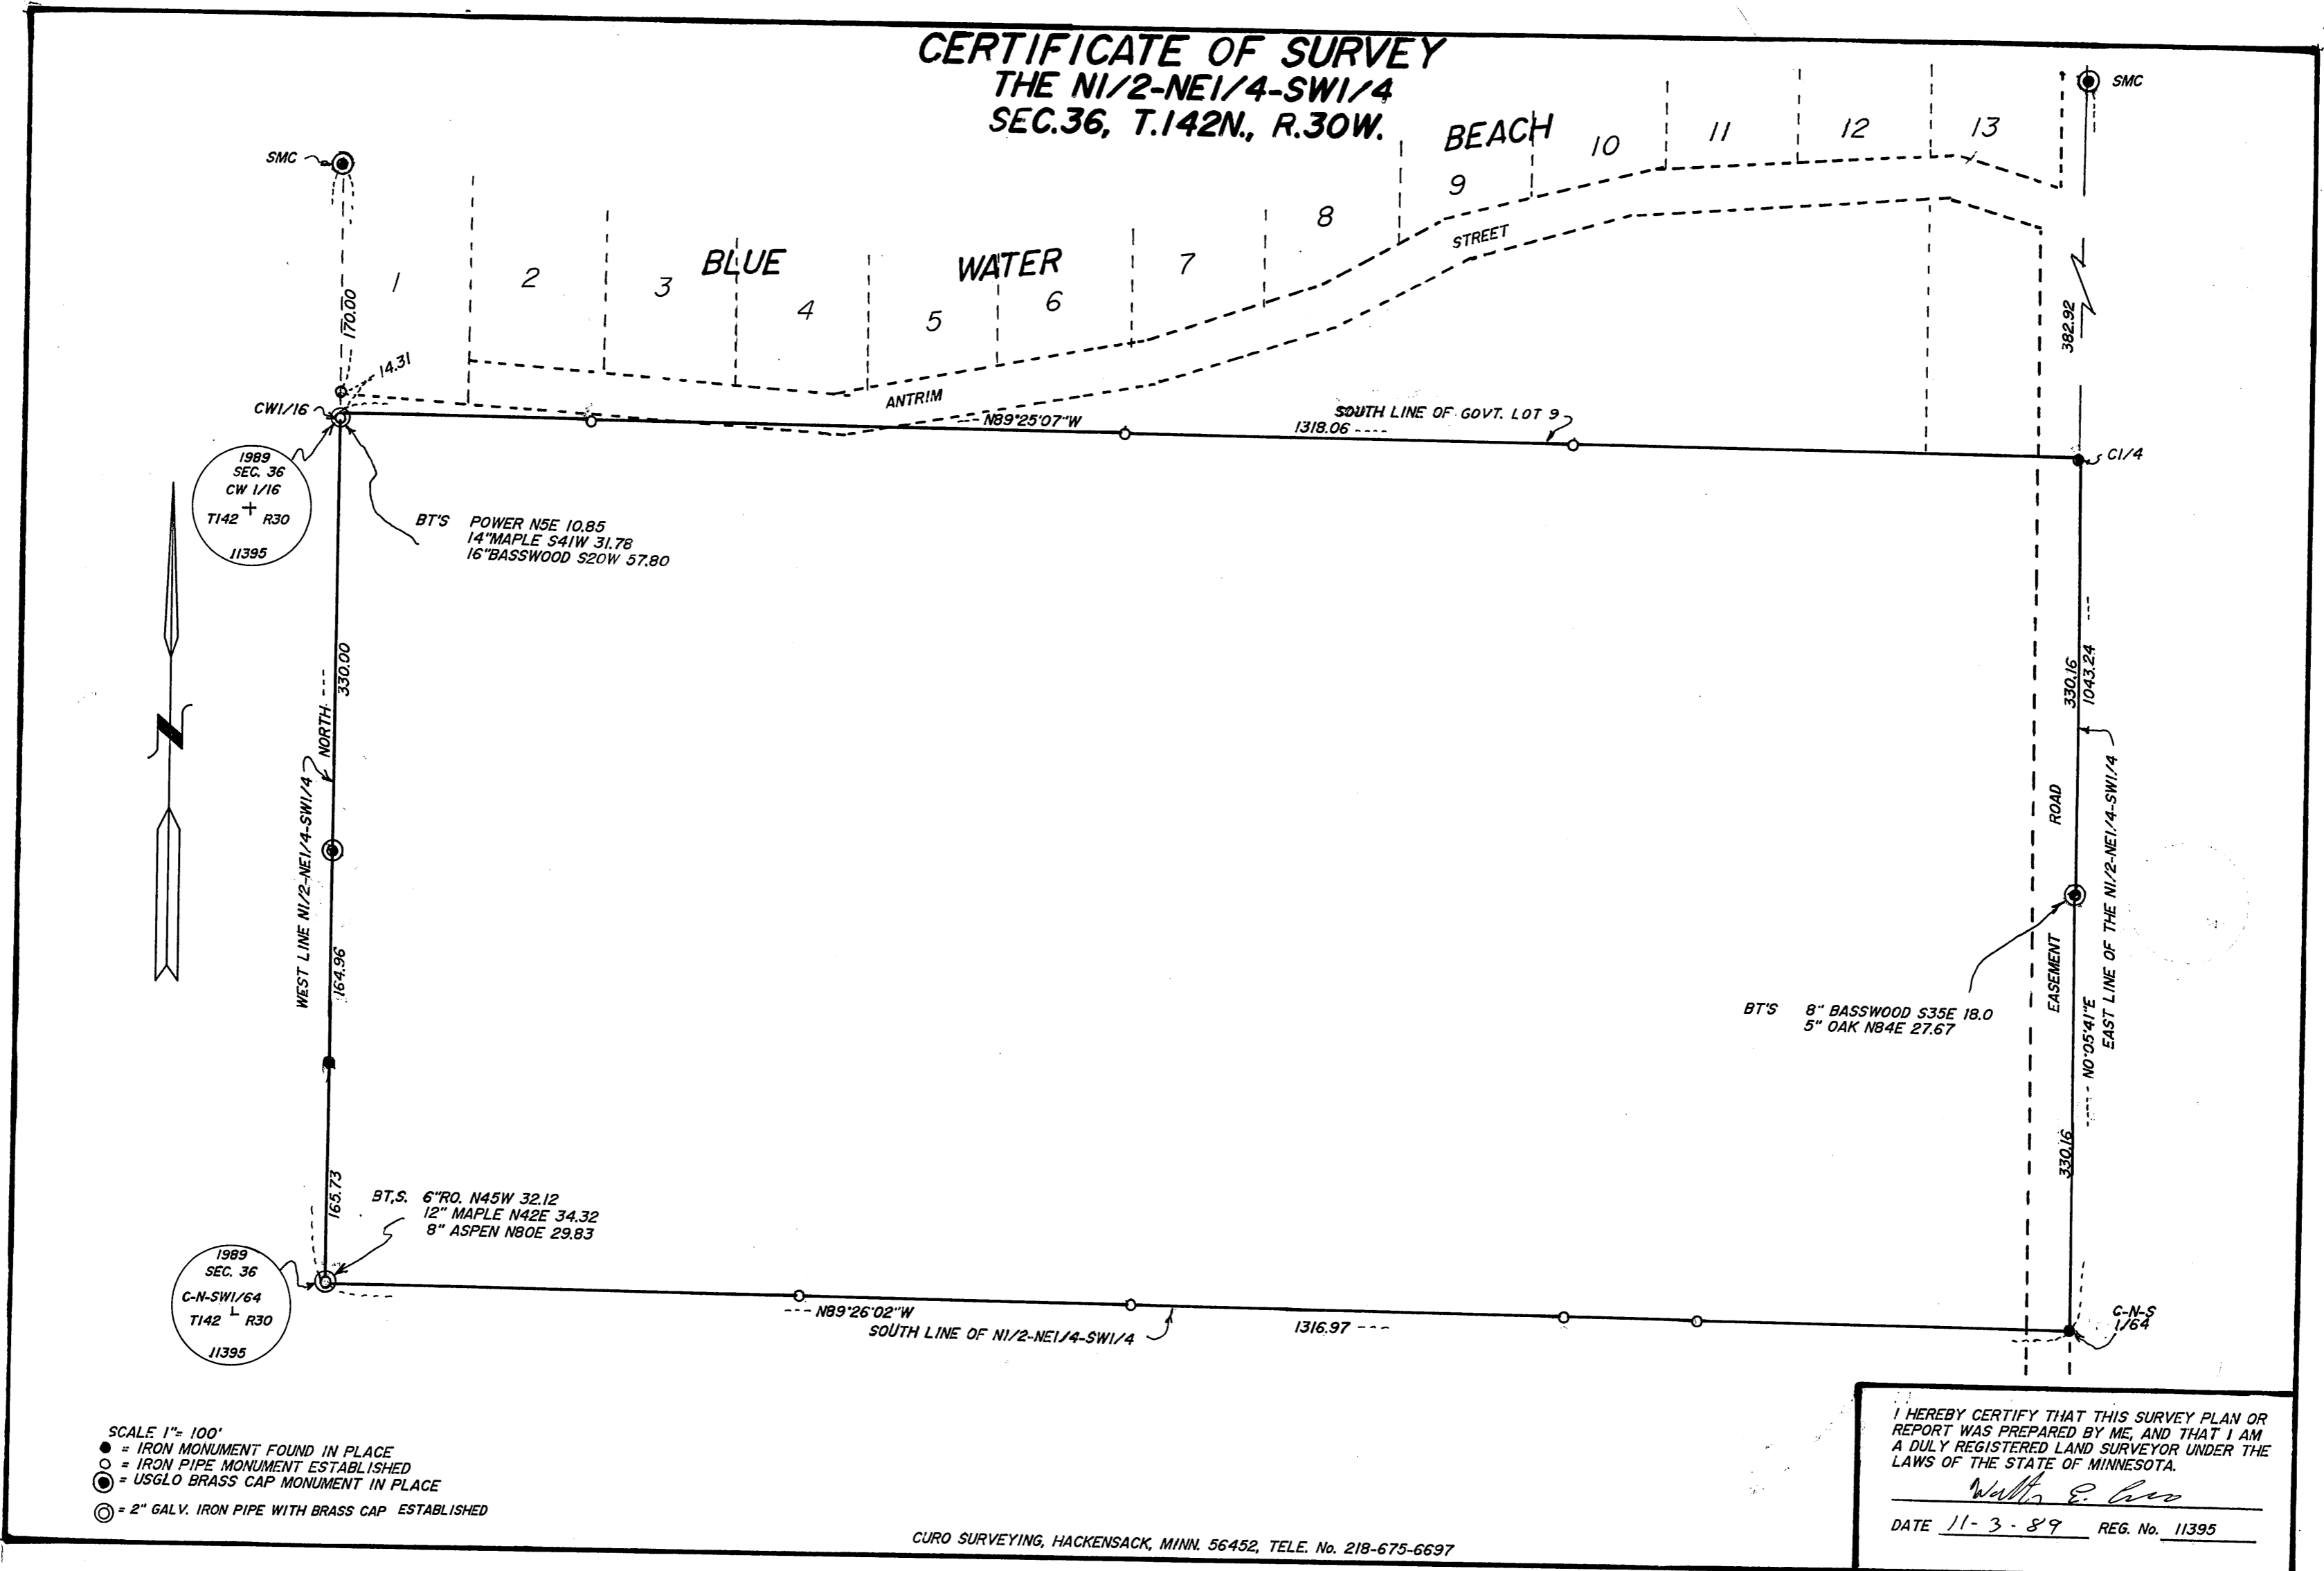

SCALE 1" = 100'  
 ● = IRON MONUMENT FOUND IN PLACE  
 ○ = IRON PIPE MONUMENT ESTABLISHED  
 ⊙ = USGLO BRASS CAP MONUMENT IN PLACE  
 ⊚ = 2" GALV. IRON PIPE WITH BRASS CAP ESTABLISHED

CURO SURVEYING, HACKENSACK, MINN. 56452, TELE. No. 218-675-6697

I HEREBY CERTIFY THAT THIS SURVEY PLAN OR REPORT WAS PREPARED BY ME, AND THAT I AM A DULY REGISTERED LAND SURVEYOR UNDER THE LAWS OF THE STATE OF MINNESOTA.  
*Walter E. Curo*  
 DATE 11-3-89 REG. No. 11395

± 6600