


CERTIFICATE OF SURVEY
 PART OF GOVT. LOT 1, SEC. 15
 T. 138 N., R. 30 W.


NE COR. OF
 SEC. 15

EAGLE LAKE

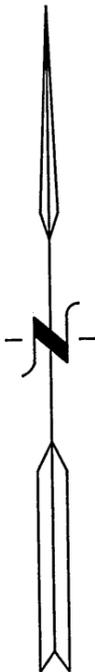

SCALE 1"=100'
 ○=IRON MONUMENT FOUND IN PLACE
 ○=IRON PIPE MONUMENT ESTABLISHED

CURO SURVEYING, HACKENSACK, MINN. 56452, TELE. No. 218-675-6697

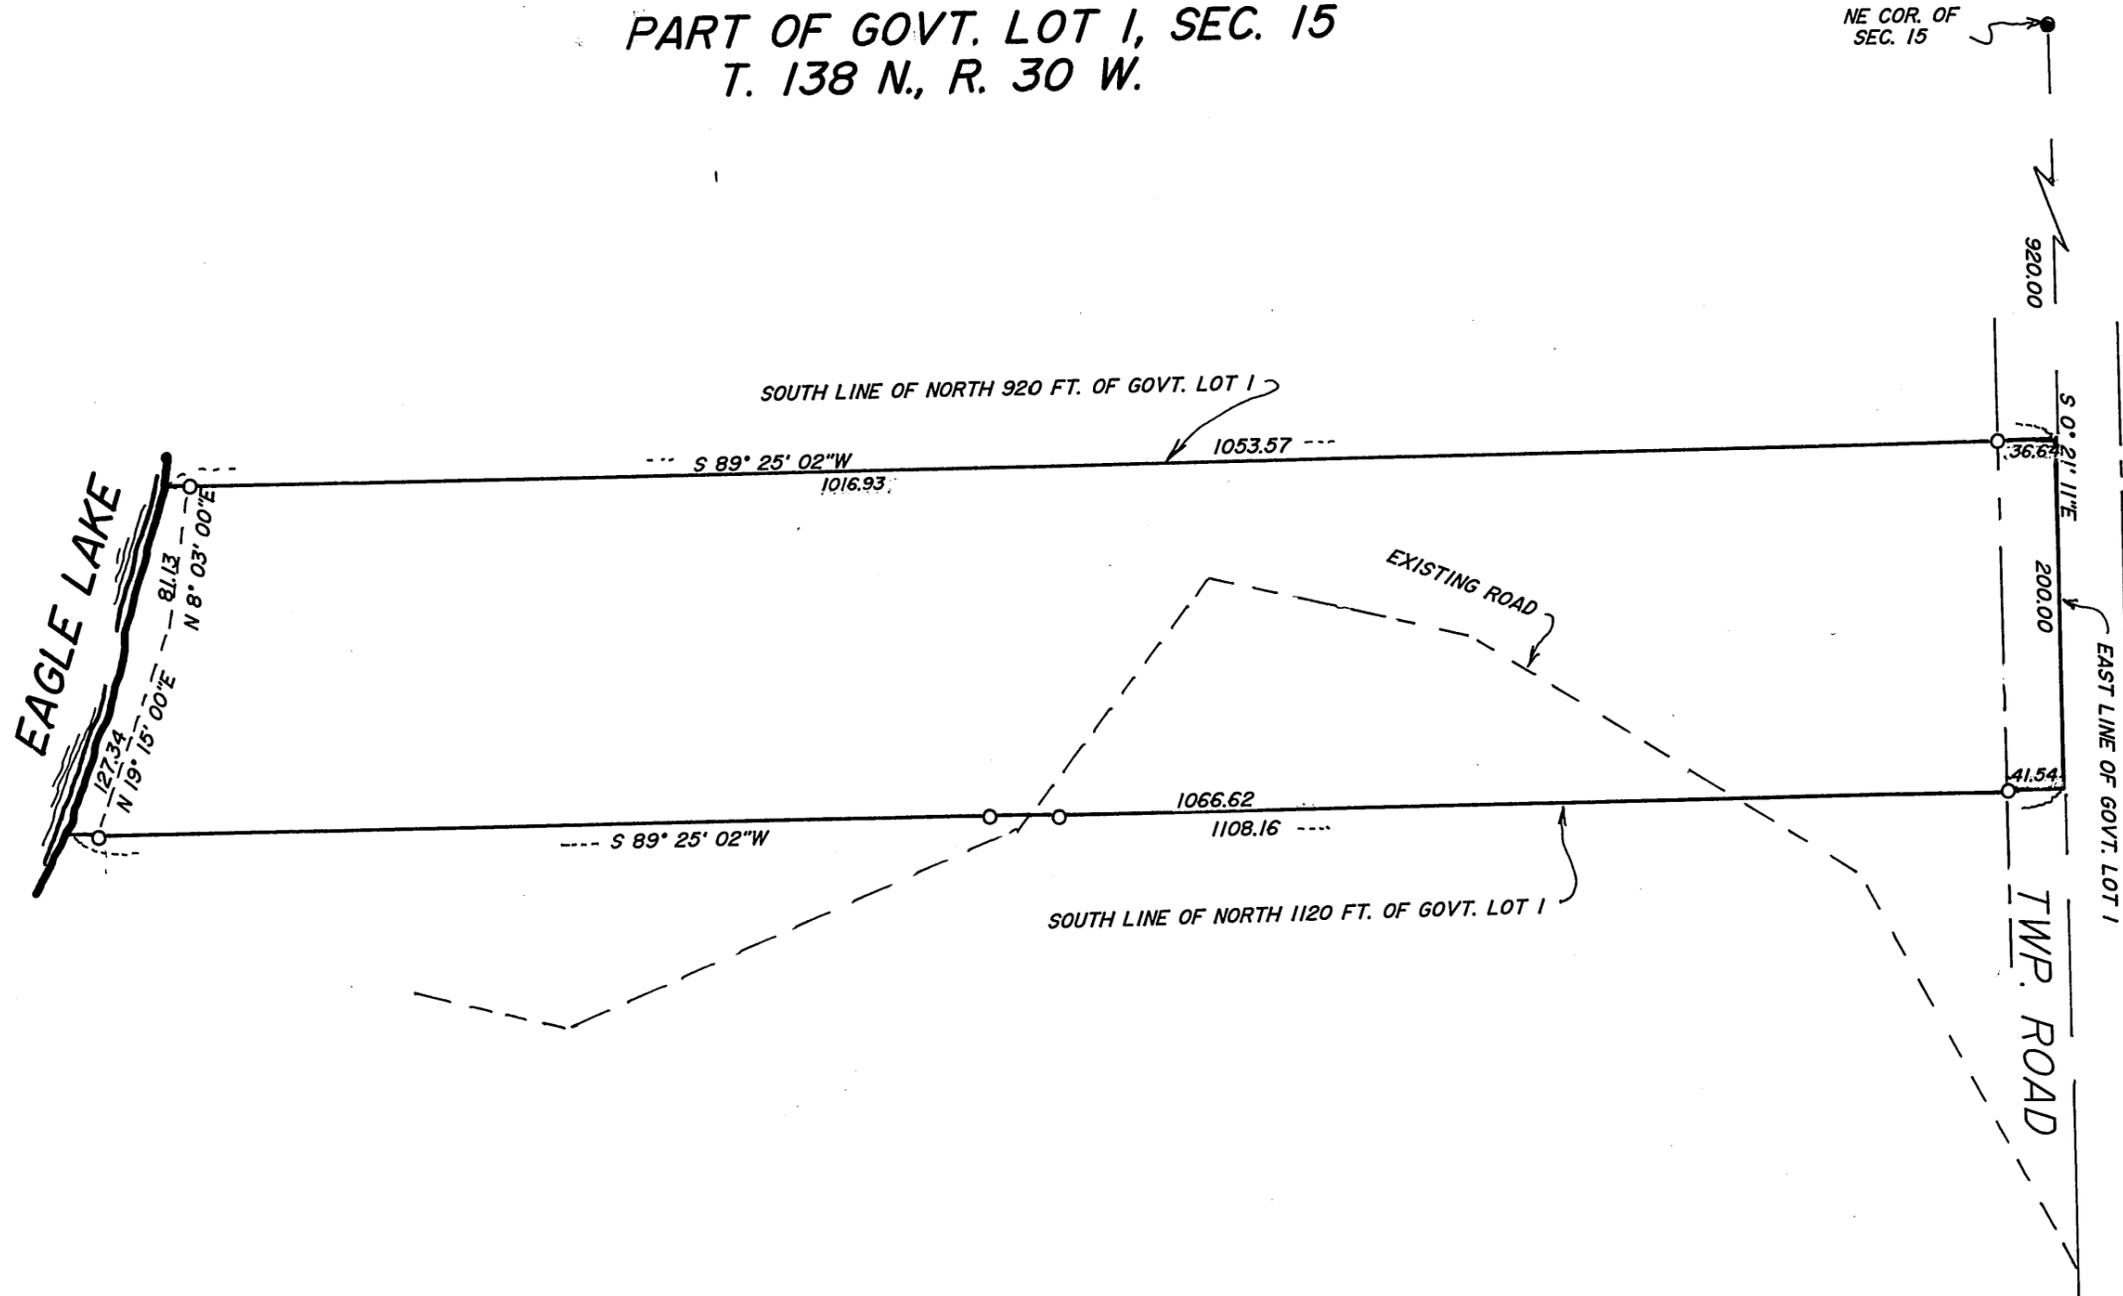

I HEREBY CERTIFY THAT THIS SURVEY PLAN OR
 REPORT WAS PREPARED BY ME, AND THAT I AM
 A DULY REGISTERED LAND SURVEYOR UNDER THE
 LAWS OF THE STATE OF MINNESOTA.
Walter E. Cress
 DATE 7-7-90 REG. No. 11395

#6602

114