


CERTIFICATE OF SURVEY
 PART OF GOVT. LOT 3, AND
 PART OF GOVT. LOT 4, AND
 PART OF THE SE1/4-SW1/4,
 SEC. 34, T.140N., R.30W.

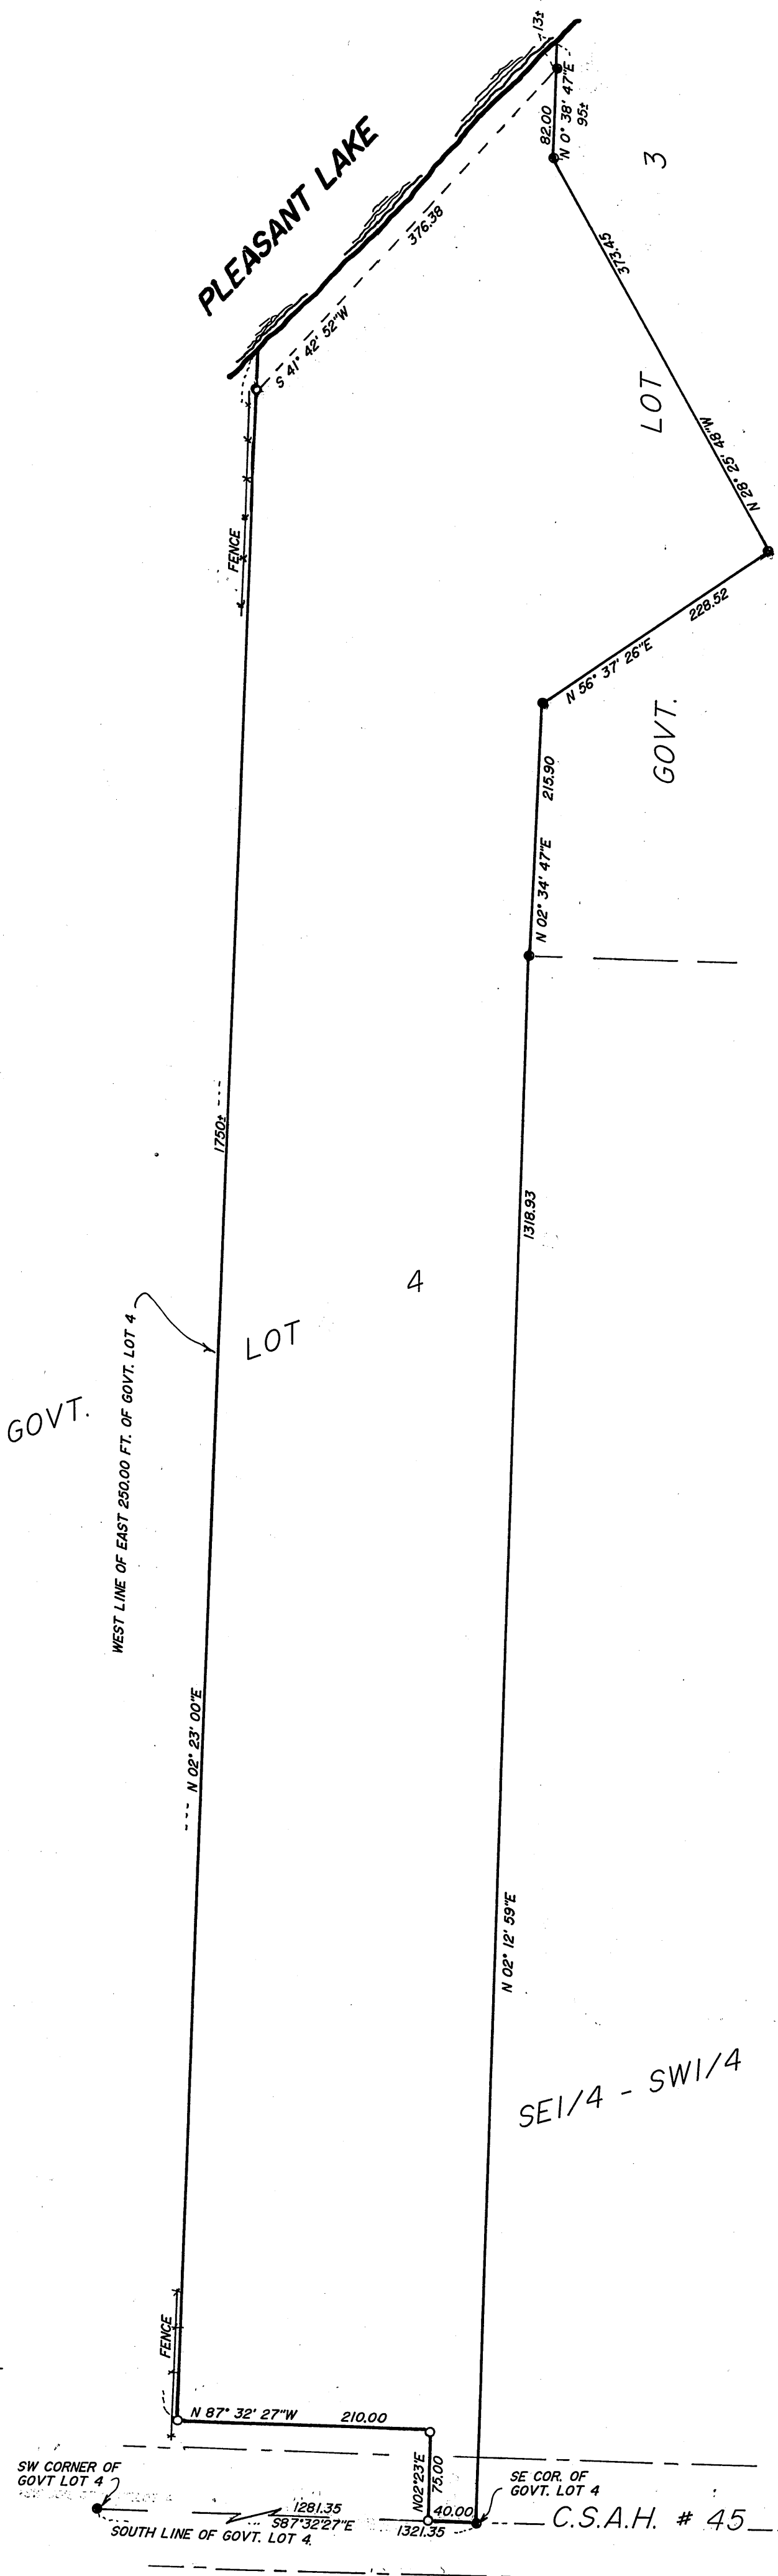

SW CORNER OF GOVT LOT 4

SE COR. OF GOVT. LOT 4

C.S.A.H. # 45

SCALE 1"=100'
 ●=IRON MONUMENT FOUND IN PLACE
 ○=IRON PIPE MONUMENT ESTABLISHED
 CURO SURVEYING, HACKENSACK, MINN. 56452, TELE. No. 218-675-6697

I HEREBY CERTIFY THAT THIS SURVEY PLAN OR REPORT WAS PREPARED BY ME, AND THAT I AM A DULY REGISTERED LAND SURVEYOR UNDER THE LAWS OF THE STATE OF MINNESOTA.
Walter C. Larson
 DATE 8-1-90 REG. No. 11395

#6604

116