


CERTIFICATE OF SURVEY
 PART OF GOVT. LOT 1 AND
 PART OF THE NE 1/4-NW 1/4
 SEC. 30, T. 142 N., R. 30 W.

117

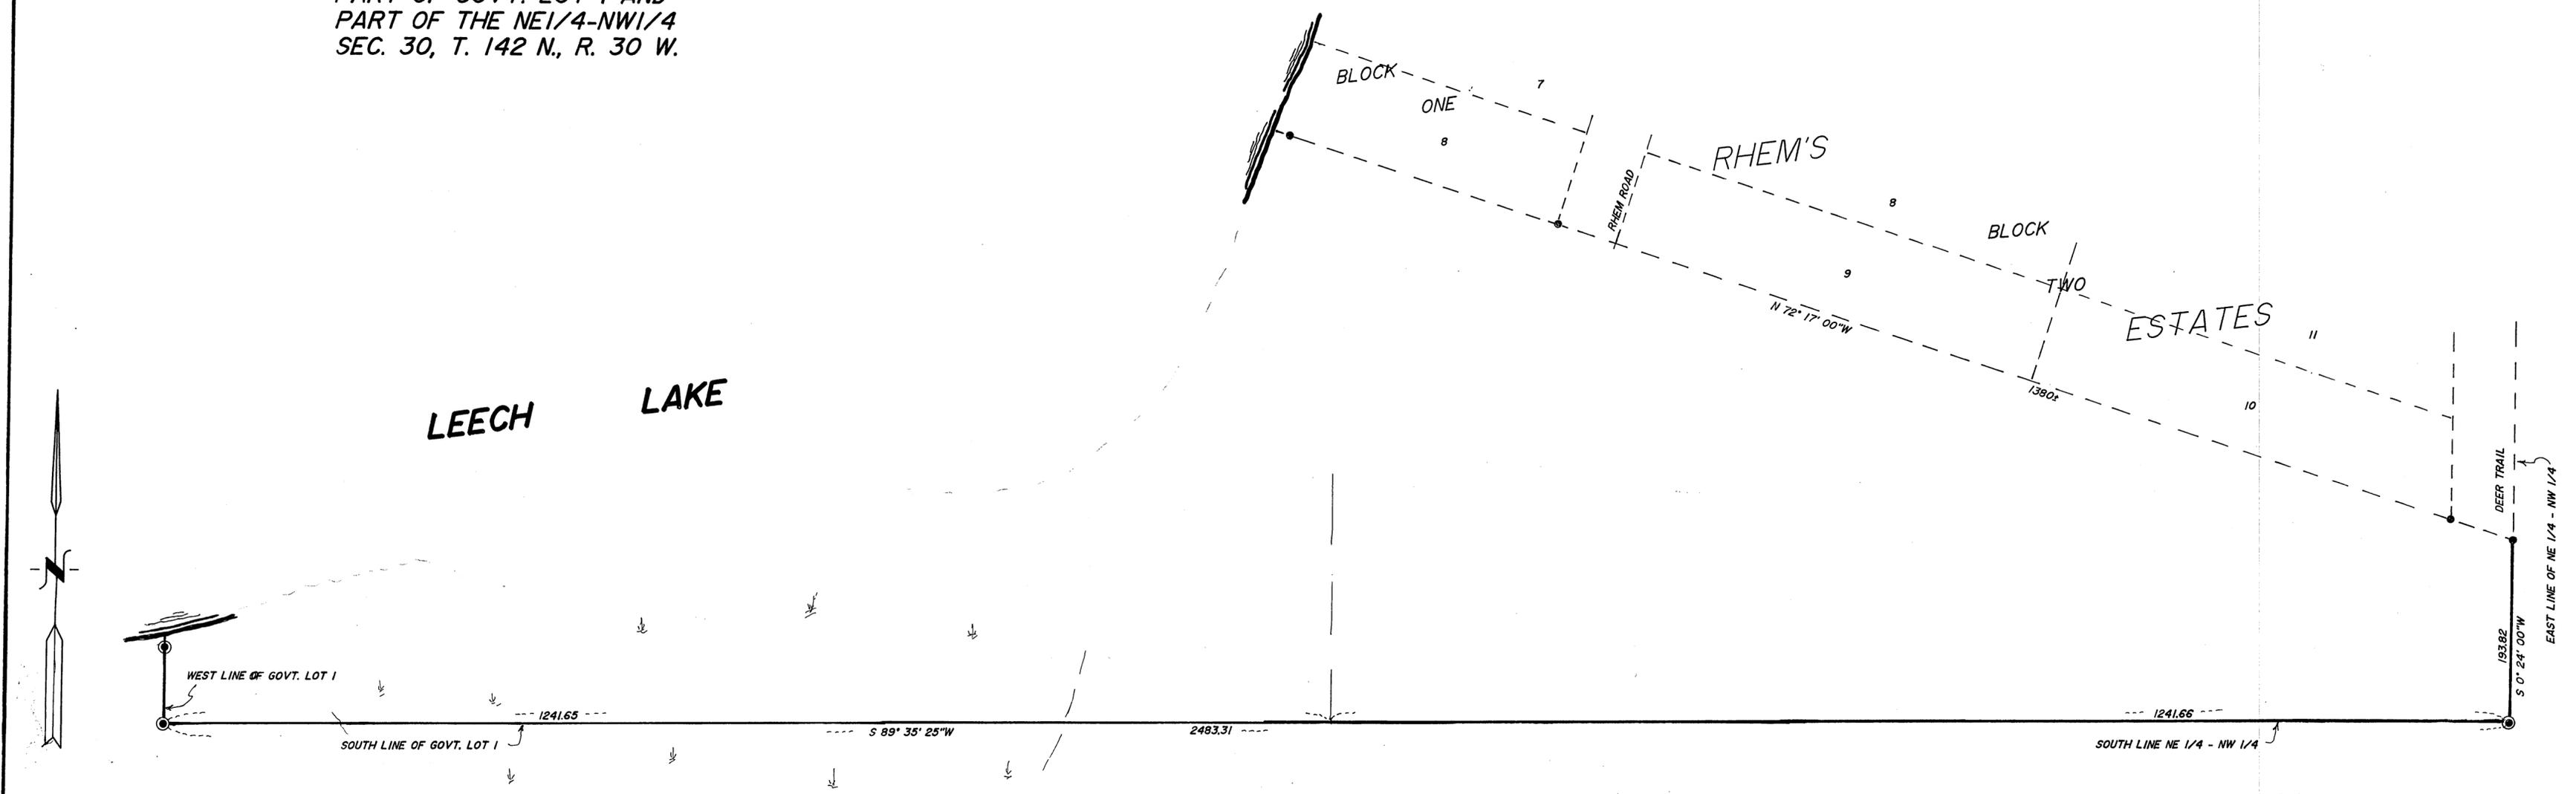

SCALE 1"=100'
 ● = IRON MONUMENT IN PLACE
 ↓ = LOW WET AREA
 CURO SURVEYING, HACKENSACK, MINN. 56452, TELE. No. 218-675-6697

I HEREBY CERTIFY THAT THIS SURVEY PLAN OR REPORT WAS PREPARED BY ME, AND THAT I AM A DULY REGISTERED LAND SURVEYOR UNDER THE LAWS OF THE STATE OF MINNESOTA.
Walter E. Curran
 DATE 3-15-91 REG. NO. 11395

#6605