


CERTIFICATE OF SURVEY
 THE 1/2-SE1/4-NE1/4 AND
 THE NE1/4 - SE1/4
 SEC. 15, T. 140 N., R. 30 W.

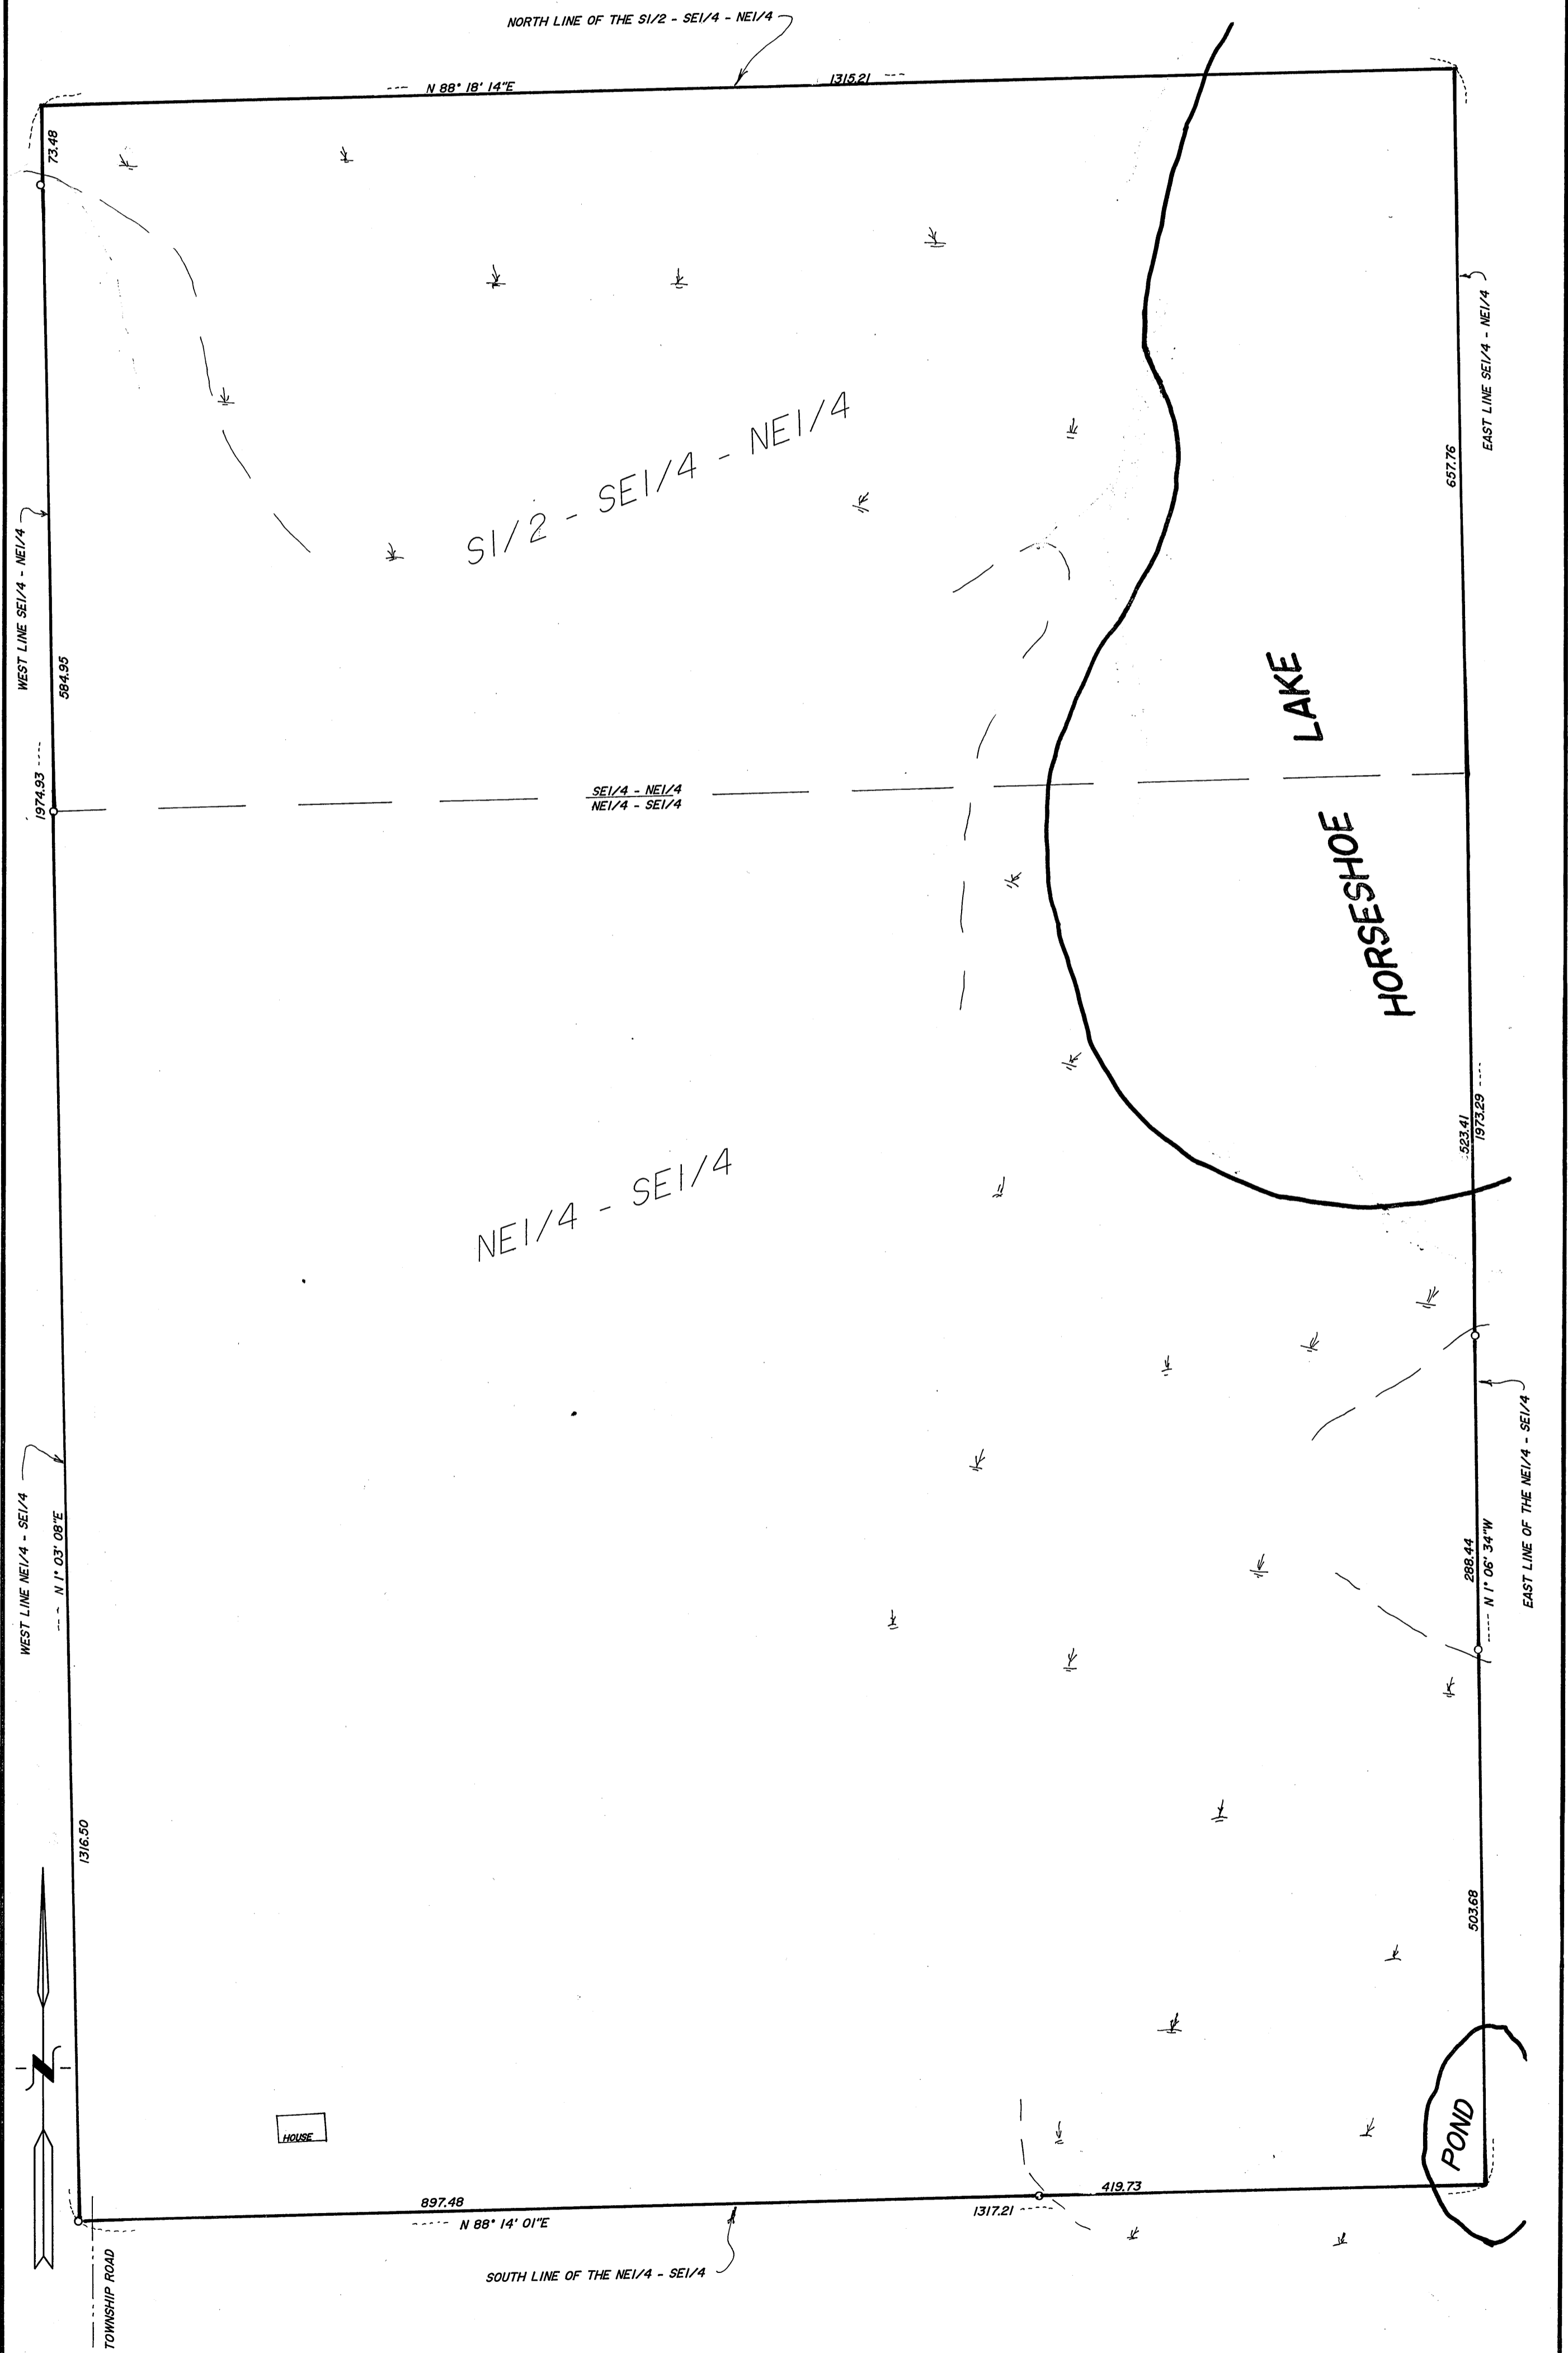

SCALE 1"=100'
 ●=IRON MONUMENT FOUND IN PLACE
 ○=IRON PIPE MONUMENT ESTABLISHED
 ⚡=LOW WET AREA

CURO SURVEYING, HACKENSACK, MINN. 56452, TELE. No. 218-675-6697

I HEREBY CERTIFY THAT THIS SURVEY PLAN OR REPORT WAS PREPARED BY ME, AND THAT I AM A DULY REGISTERED LAND SURVEYOR UNDER THE LAWS OF THE STATE OF MINNESOTA.
Walter E. Ross
 DATE 11-5-90 REG. No. 11395
amended 12-13-90

#6609

101