
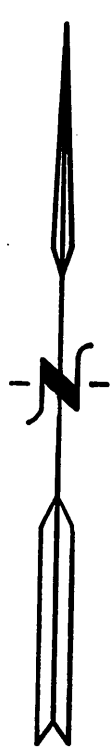


CERTIFICATE OF SURVEY
 PART OF GOVT. LOT 1, SEC. 32,
 T. 139 N., R. 30 W.
 LOTS 6 AND 7 ELDO SHORE

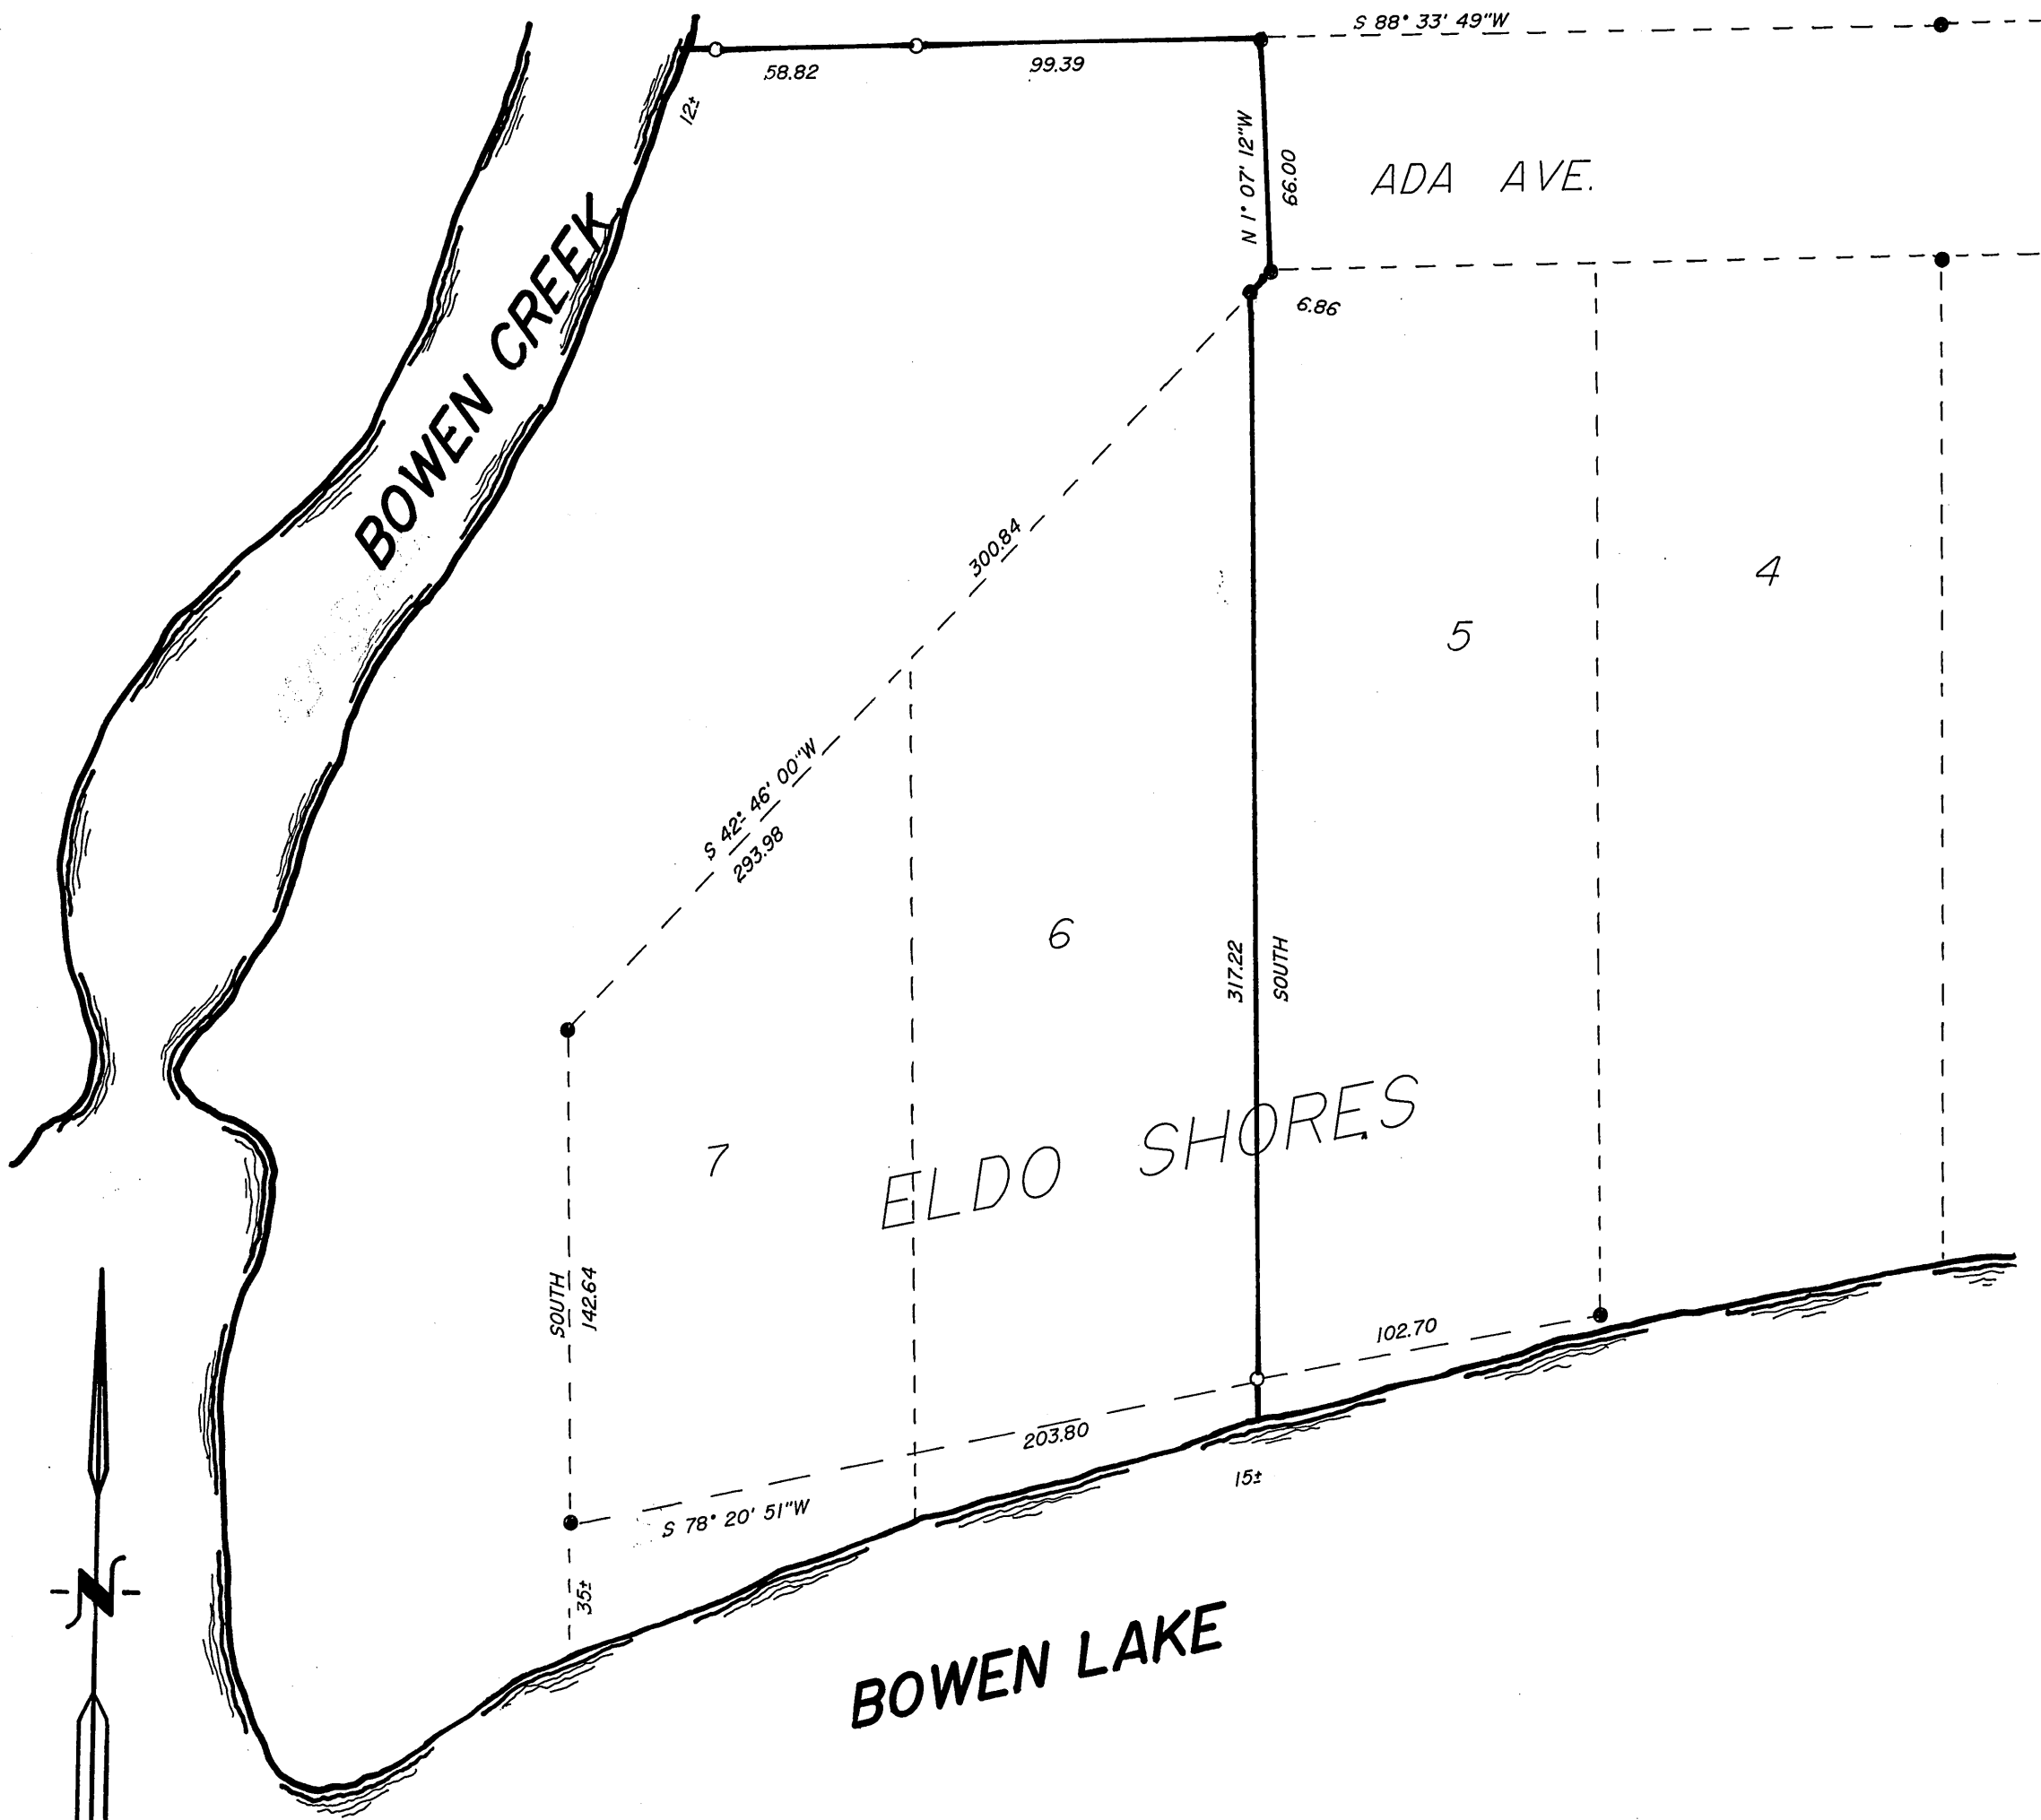

SCALE 1" = 50'
 ● = IRON MONUMENT FOUND IN PLACE
 ○ = IRON PIPE MONUMENT ESTABLISHED

CURO SURVEYING, HACKENSACK, MINN. 56452, TELE. No. 218-675-6697

I HEREBY CERTIFY THAT THIS SURVEY PLAN OR REPORT WAS PREPARED BY ME, AND THAT I AM A DULY REGISTERED LAND SURVEYOR UNDER THE LAWS OF THE STATE OF MINNESOTA.
Walter E. Curro
 DATE 6-5-90 REG. No. 11395

#6625

112