


CERTIFICATE of SURVEY

BEING A 176.00 FOOT BY 448 FOOT TRACT IN THE NORTHWESTERLY
CORNER OF THE SE 1/4 OF SECTION 1, TOWNSHIP 141 NORTH,
RANGE 26 WEST OF THE 5TH PRINCIPAL MERIDIAN
CASS COUNTY, MINNESOTA

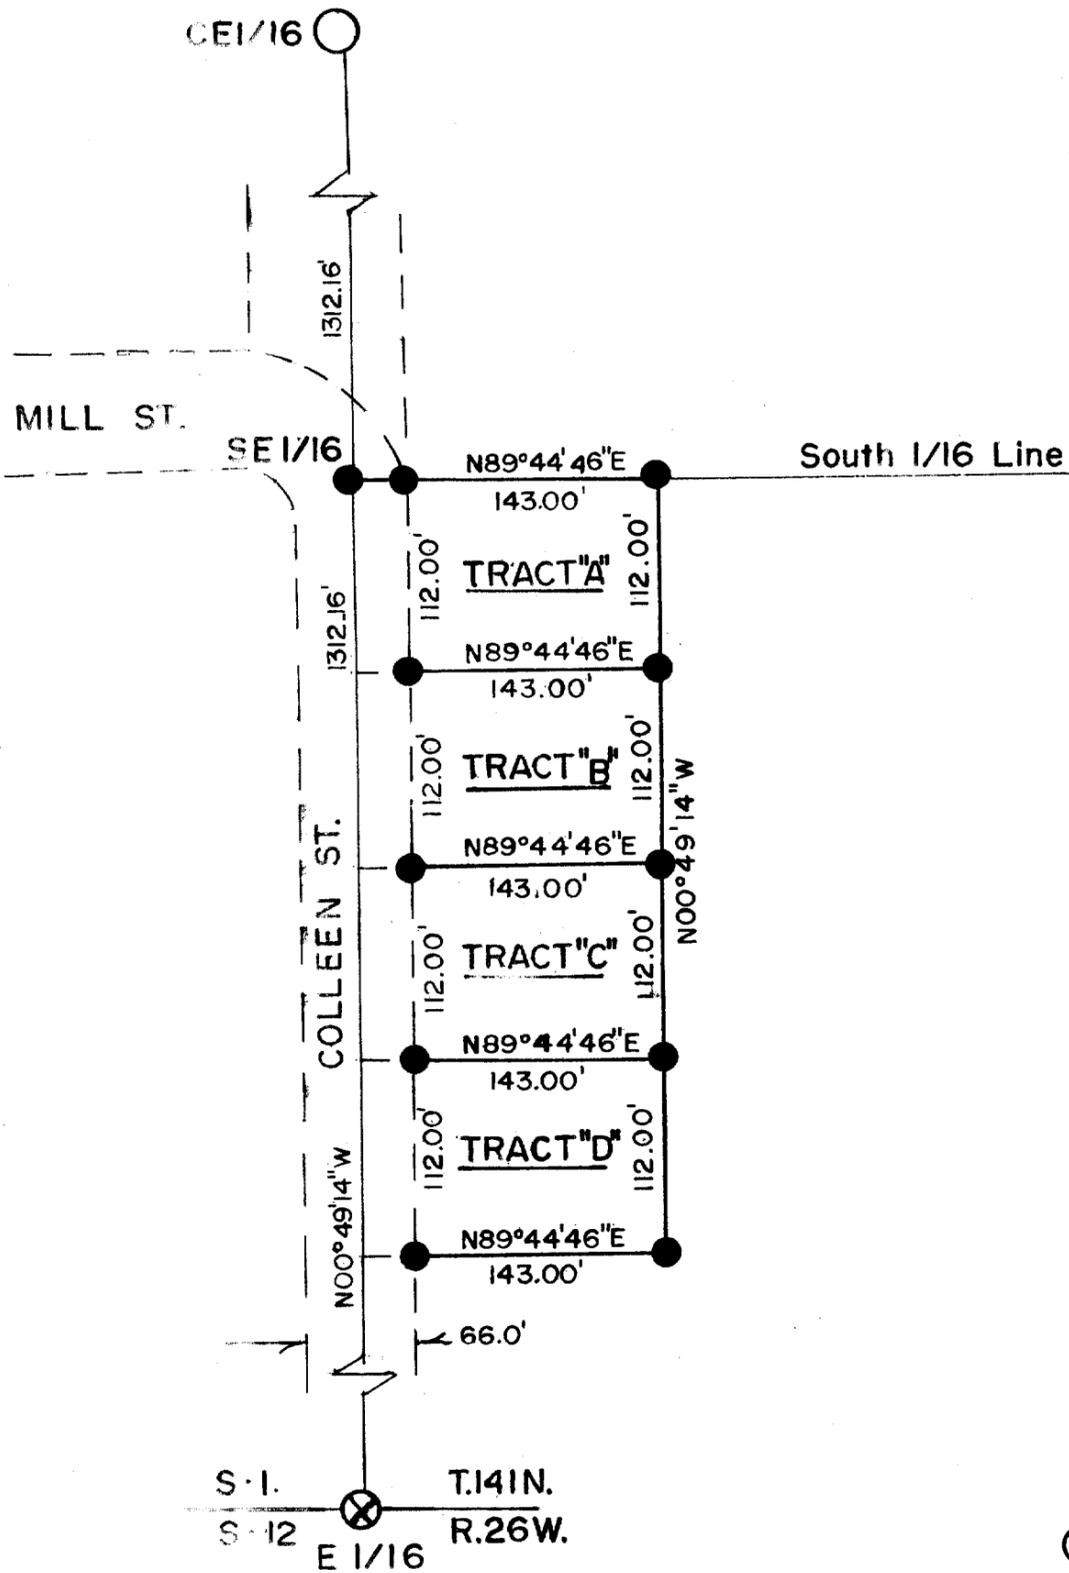

LEGEND

- ⊗ - Found Cass County Cast Iron Monument
- - Subdivision Corner Falls in Highway - Not Set
- - Set 1/2" x 24" Re-bar/Plastic Cap

SCALE: 1" = 100'

Bearings Assumed

Surveyors Affidavit:

I, Milo E. Stefan, RLS #12261, a Registered Land Surveyor in the State of Minnesota, and at the request of Tom and Barbara Nelson have surveyed, divided and marked four tracts on said parcel to the best of my abilities.

Milo E. Stefan
Milo E. Stefan
RLS #12261

6/14/04
Dated

