
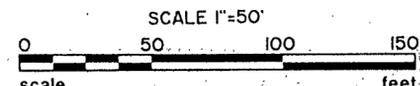


# CERTIFICATE OF SURVEY

NOTE: THIS SURVEY COVERS PART OF PILLSBURY'S ADDITION TO WALKER, PLAT OF RECORD AND PART OF GOV'T. LOT 5, SECTION 22, T 142 N, R 31 W, CASS COUNTY, MINNESOTA.

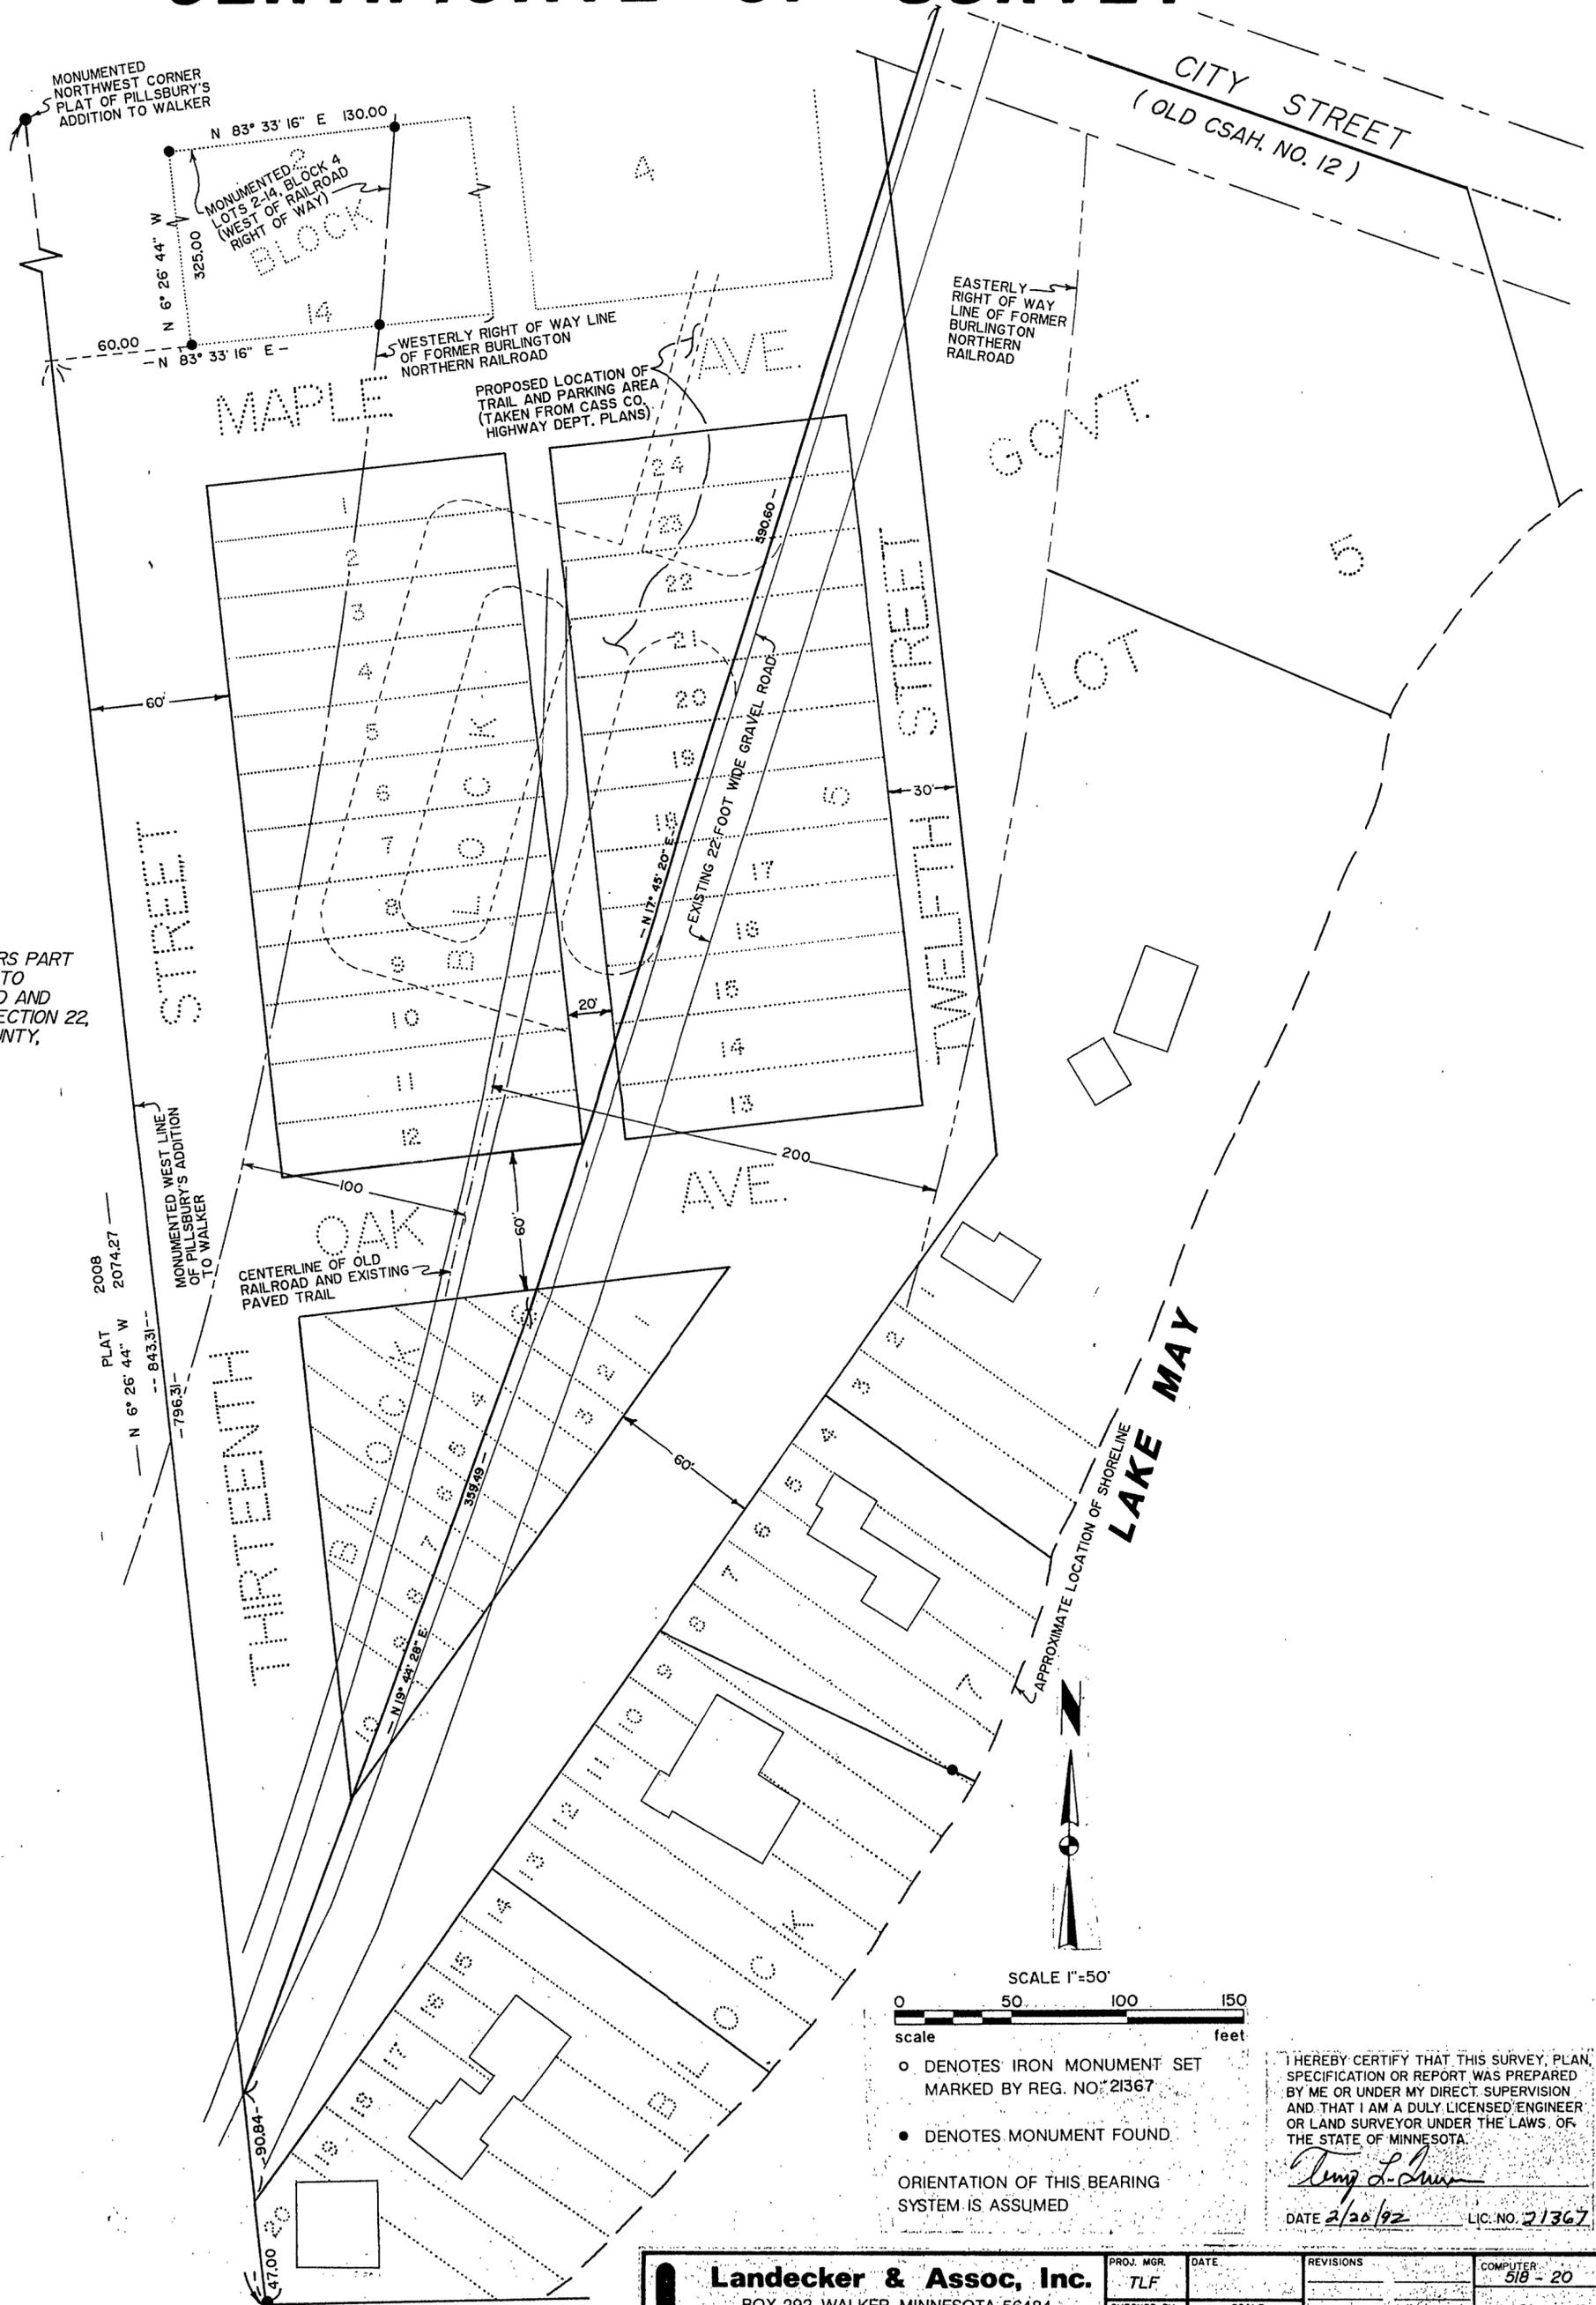

- DENOTES IRON MONUMENT SET MARKED BY REG. NO. 21367
  - DENOTES MONUMENT FOUND
- ORIENTATION OF THIS BEARING SYSTEM IS ASSUMED

I HEREBY CERTIFY THAT THIS SURVEY, PLAN, SPECIFICATION OR REPORT WAS PREPARED BY ME OR UNDER MY DIRECT SUPERVISION AND THAT I AM A DULY LICENSED ENGINEER OR LAND SURVEYOR UNDER THE LAWS OF THE STATE OF MINNESOTA.

*Tom L. Linn*  
DATE 2/20/92 LIC. NO. 21367

<p><b>Landecker &amp; Assoc, Inc.</b> BOX 292, WALKER, MINNESOTA 56484 (218) 547-1296</p> <p>PLANNING ENGINEERING SURVEYING</p>	PROJ. MGR. TLF	DATE	REVISIONS	COMPUTER 518 - 20
	CHECKED BY <i>TLF</i>	SCALE		BOOK 91 PG. 18
	DRAWN BY TLF/KAF	HORIZ 1" = 50'		FILE NO. 08189-2
		VERT		SHEET OF