
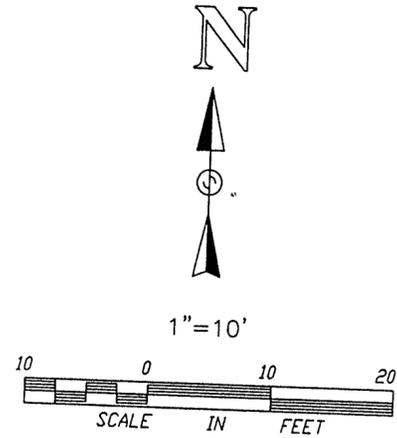


CERTIFICATE OF SURVEY

PART OF LOTS 1-4, BLOCK 15, ORIGINAL PLAT OF WALKER,
CASS COUNTY, MINNESOTA

For: Ellen Kjos / Roland Sorum
Box 250
Walker, MN. 56484

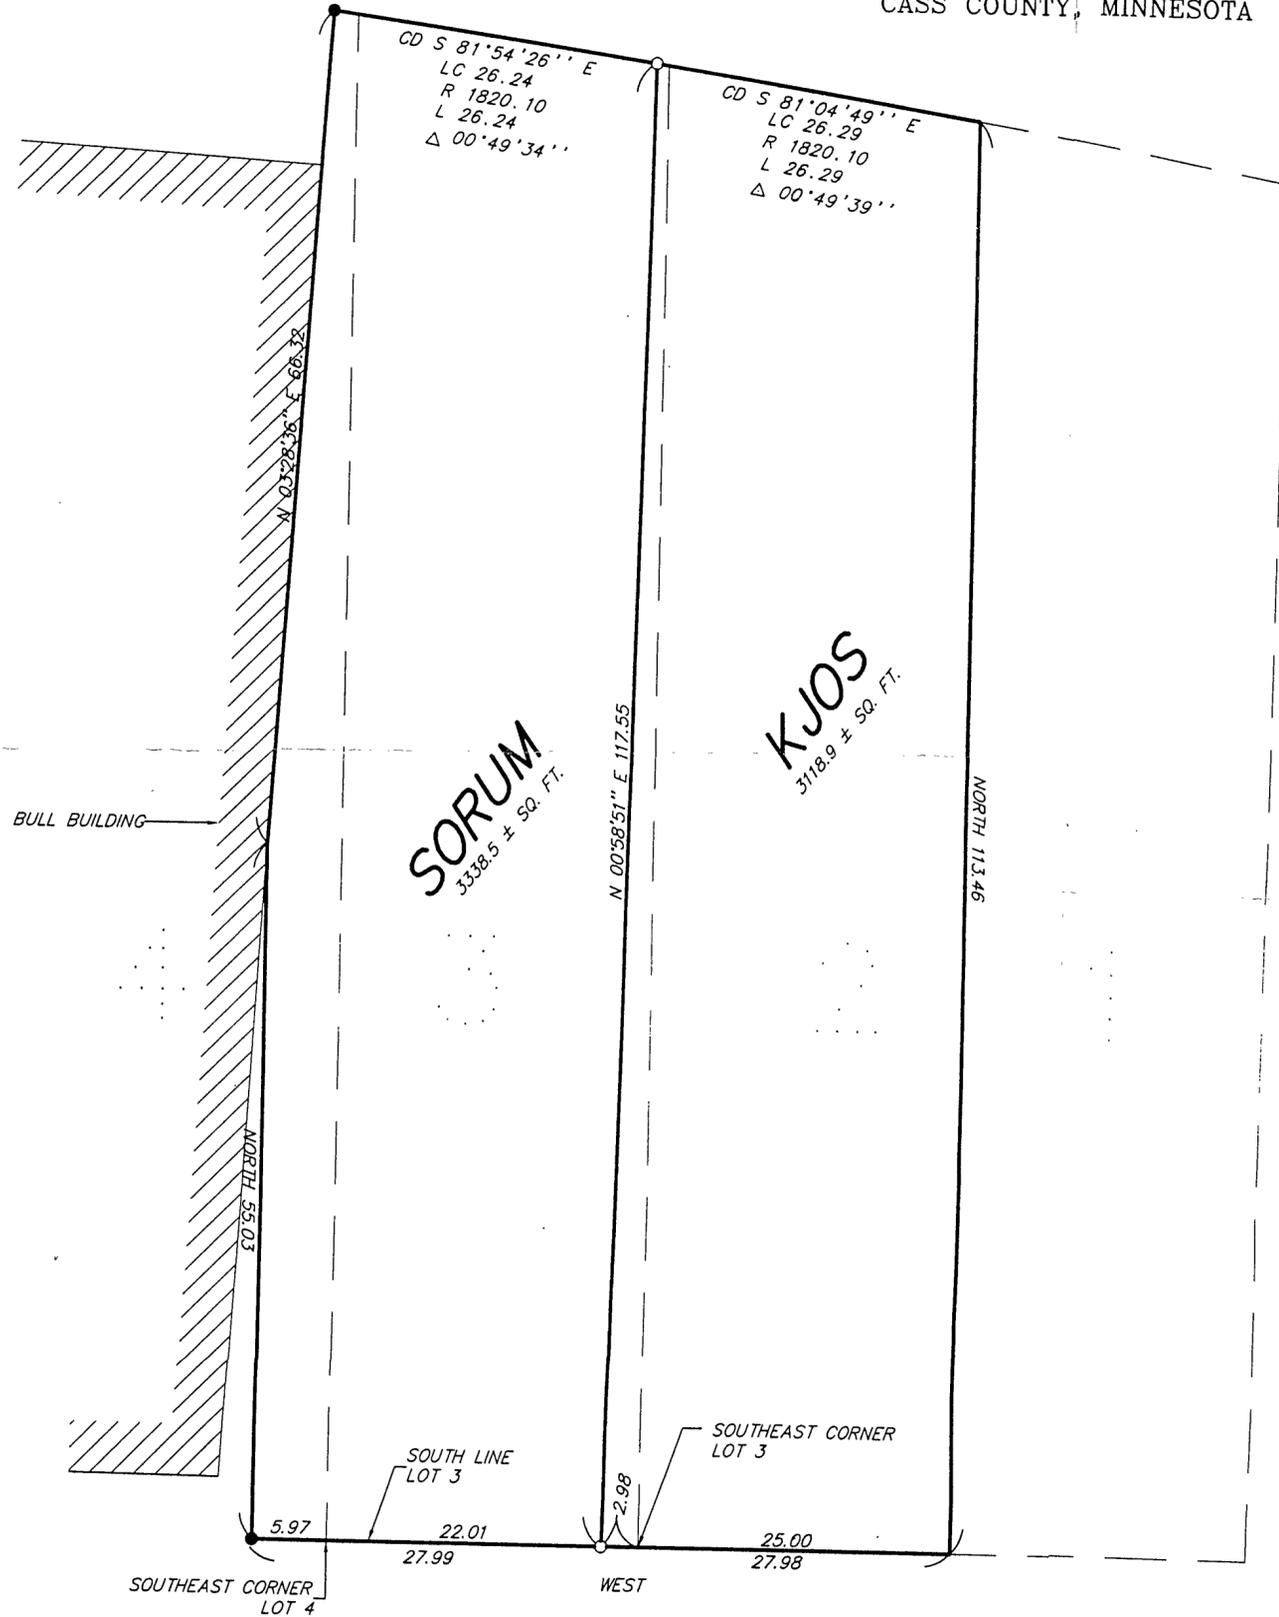

- DENOTES FOUND IRON MONUMENT
- DENOTES IRON MONUMENT SET MARKED BY REGISTRATION NO. 21367

ORIENTATION OF THIS BEARING SYSTEM IS BASED ON THE SOUTH LINE OF LOT 3 AND IS ASSUMED TO BEAR EAST - WEST

NOTE: SEE ADDITIONAL SHEETS IN FILE FOR DESCRIPTIONS OF SORUM AND KJOS TRACTS.

I HEREBY CERTIFY THAT THIS SURVEY, PLAN, SPECIFICATION OR REPORT WAS PREPARED BY ME OR UNDER MY DIRECT SUPERVISION AND THAT I AM A DULY LICENSED ENGINEER OR LAND SURVEYOR UNDER THE LAWS OF THE STATE OF MINNESOTA.

Roland Sorum
DATE 7/29/97 LIC. NO. 21367

ANDECKER & ASSOCIATES INC.

WALKER, MN. 56484

PHONE 218-547-1296

PLANNING ENGINEERING SURVEYING

PROG. MGR.	DATE	REVISIONS	COMPUTER
TLF	7/29/97		01996-6
CHECKED BY	SCALE		BOOK XX PG. XX
<i>[Signature]</i>	HORIZ. 1"=10'		FILE NO. W01996-6
DRAWN BY	VERT. NONE		SHEET 1 OF 1
HRS			