



CERTIFICATE OF SURVEY

PART OF THE SOUTHEAST QUARTER OF THE
SOUTHEAST QUARTER, SECTION 22, TOWNSHIP 142
NORTH, RANGE 31 WEST, CASS COUNTY, MINNESOTA

For: Neil Mc Murrin
1017 East Ave. J-5
Lancaster, CA. 93535

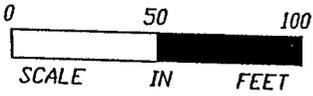

- DENOTES FOUND IRON MONUMENT
 - DENOTES IRON MONUMENT SET MARKED BY REGISTRATION NO. 21367
- ORIENTATION OF THIS BEARING SYSTEM IS BASED ON THE SOUTH LINE OF THE SOUTHEAST QUARTER OF THE SOUTHEAST QUARTER AND IS ASSUMED TO BEAR NORTH 89°01'33" WEST

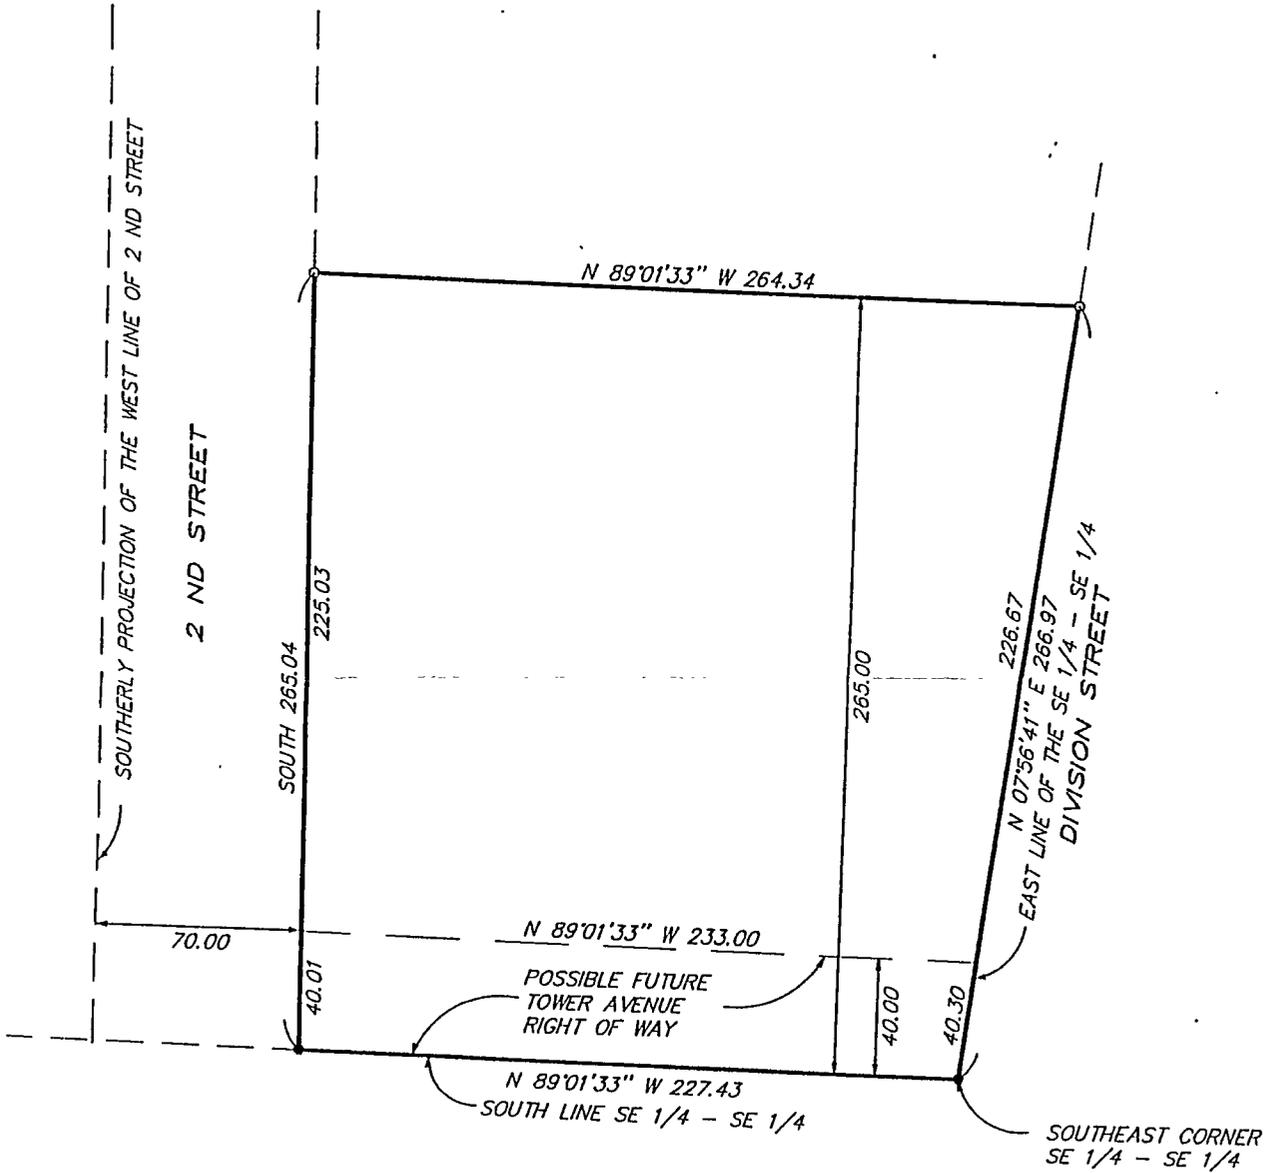

PROPOSED LEGAL DESCRIPTION

The South 265.00 feet of the Southeast Quarter of the Southeast Quarter, Section 22, Township 142 North, Range 31 West, Cass County, Minnesota which lies east of the southerly extension of the west side of Second Street, as dedicated in KINKELE'S ADDITION TO WALKER, plat of record, except the westerly 70.00 feet thereof.

I HEREBY CERTIFY THAT THIS SURVEY, PLAN, SPECIFICATION OR REPORT WAS PREPARED BY ME OR UNDER MY DIRECT SUPERVISION AND THAT I AM A DULY LICENSED ENGINEER OR LAND SURVEYOR UNDER THE LAWS OF THE STATE OF MINNESOTA.

Neil Mc Murrin
DATE 3/16/89, LIC. NO. 21367

LANDECKER & ASSOCIATES INC.
WALKER, MN. 56484
PHONE 218-547-1296
PLANNING ENGINEERING SURVEYING

PROG. NO.	DATE	REVISIONS	COMPUTER
TLF	3/16/89		TRIST-R
CHECKED BY	SCALE		
TLF	HORIZ. 1"=50'		
DRAWN BY	VERT. NONE		
MRS			

FILE NO. V7424-2
SHEET 1 OF 1