



CERTIFICATE OF SURVEY

LOTS 5 AND 6, BLOCK 7, QUAM'S SECOND ADDITION TO WAKER,
CASS COUNTY, MINNESOTA

FOR: JOEL BARRICK
HCR 73, BOX 880
WALKER, MN. 56484

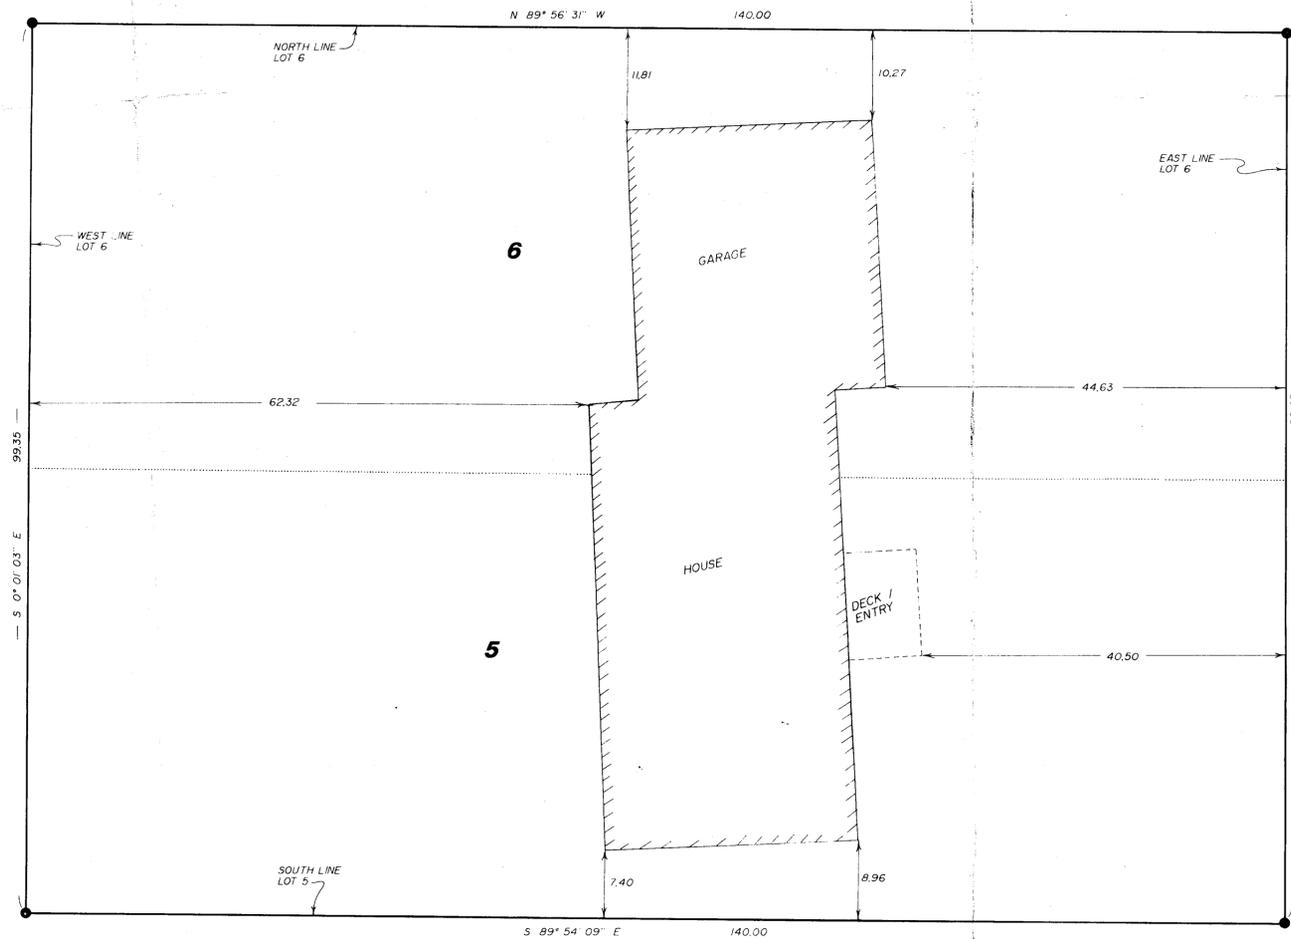

NOTE: OFFSET DIMENSIONS AS SHOWN ARE MEASURED TO THE BUILDING CORNERS. THERE IS A 1 FOOT EAVE OVERHANG AROUND ALL OF THE HOUSE AND GARAGE.

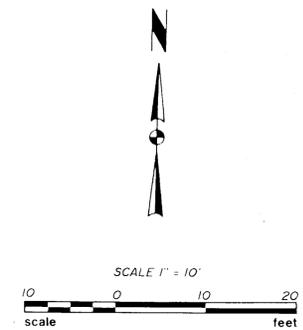

● DENOTES MONUMENT FOUND

ORIENTATION OF THIS BEARING SYSTEM IS ASSUMED

I HEREBY CERTIFY THAT THIS SURVEY, PLAN, SPECIFICATION OR REPORT WAS PREPARED BY ME OR UNDER MY DIRECT SUPERVISION AND THAT I AM A DULY LICENSED ENGINEER OR LAND SURVEYOR UNDER THE LAWS OF THE STATE OF MINNESOTA.

DATE: 5/2/92 LIC. NO. 3132

L PLANNING ENGINEERING SURVEYING	Landecker & Assoc, Inc.		PROJ. MGR.	DATE	REVISIONS	COMPUTER
	BOX 292, WALKER, MINNESOTA 56484 (218) 547-1296		TLF	5/2/92		1033D3
			CHECKED BY	SCALE		BOOK 115 PG. 74
			DRAWN BY	HORIZ 1" = 10'		FILE NO. W1033-3
			KAF	VERT.		SHEET 1 OF 1

20-50