


CENTRAL MINNESOTA SURVEYING, INC.

411 LAUREL STREET, BRAINERD, MN 56401 (218) 829-1751

985880

PART OF THE NORTHEAST QUARTER OF THE NORTHEAST QUARTER
AND THE NORTHWEST QUARTER OF THE NORTHEAST QUARTER,
SECTION 5, TOWNSHIP 137, RANGE 29, CASS COUNTY, MINNESOTA

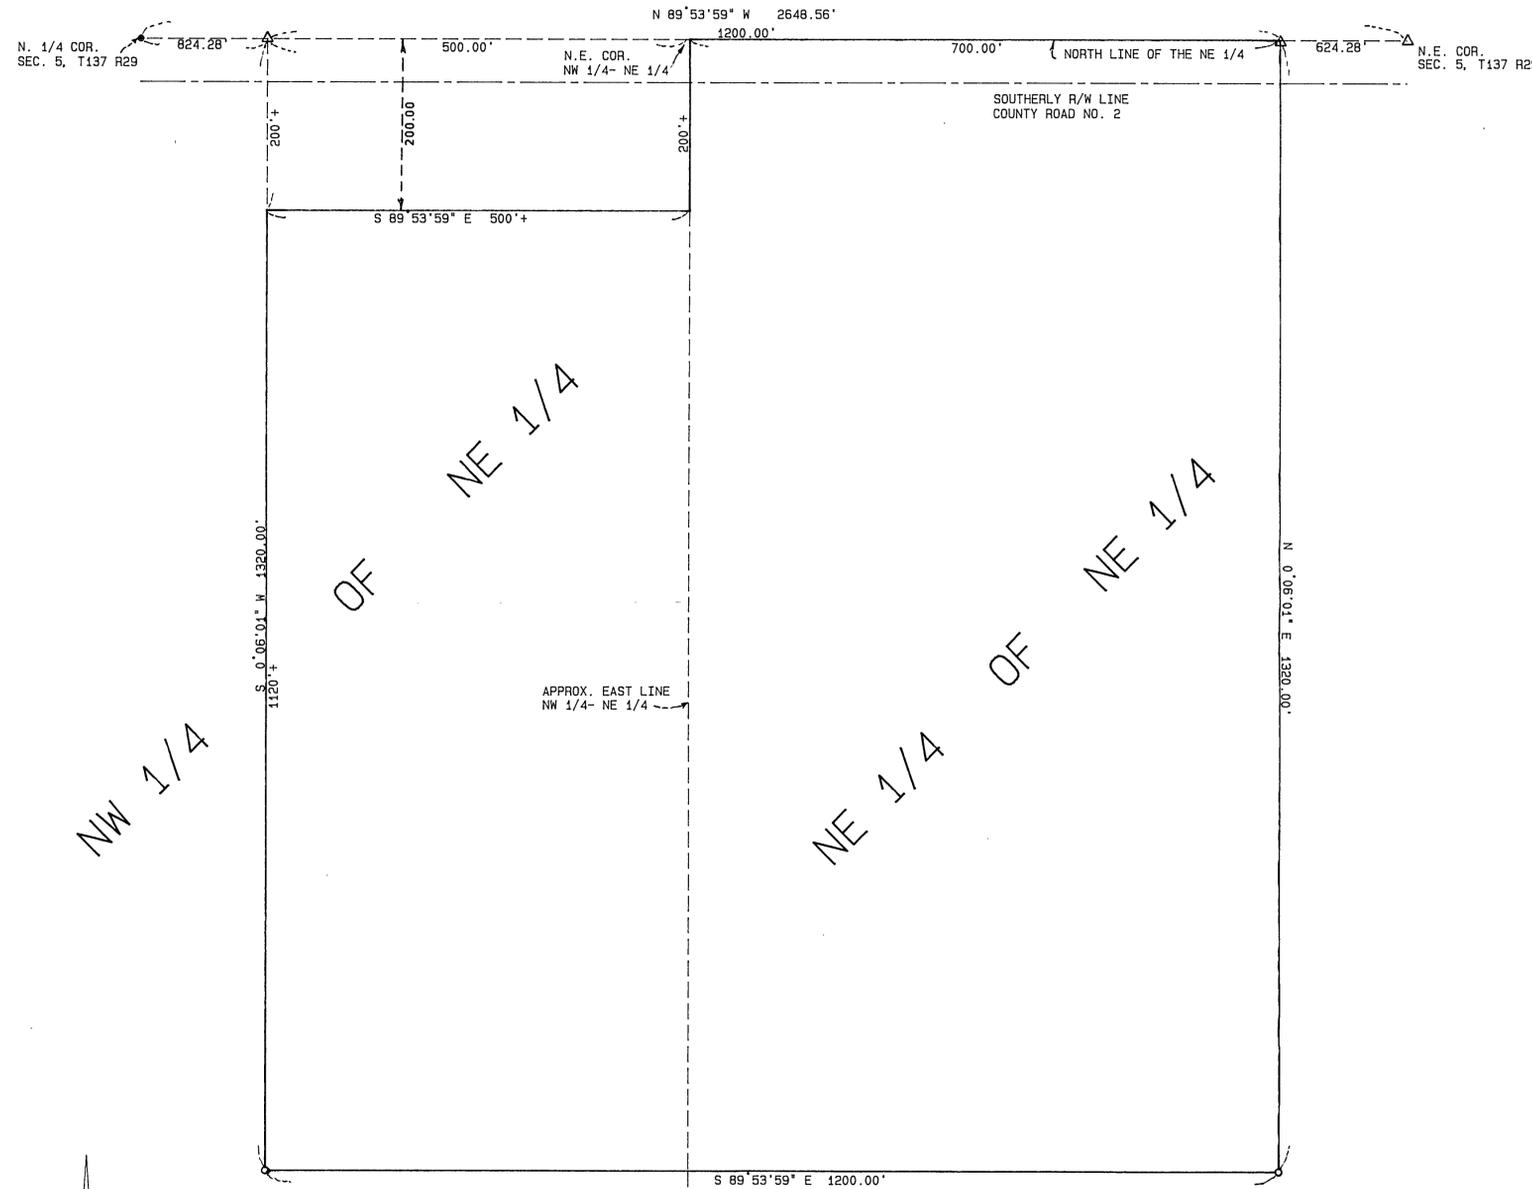

FOR: SKIP SHAMP
HC 77, BOX 46B
PINE RIVER, MN 56474


PROPOSED DESCRIPTION

That part of the Northeast Quarter of Section 5, Township 137, Range 29, Cass County, Minnesota described as follows:

Beginning at the northeast corner of the Northwest Quarter of the Northeast Quarter of said Section 5; thence North 89 degrees 53 minutes 59 seconds West, assumed bearing, 500.00 feet along the north line of said Northeast Quarter; thence South 0 degrees 06 minutes 01 seconds West 1320.00 feet; thence South 89 degrees 53 minutes 59 seconds East 1200.00 feet; thence North 0 degrees 06 minutes 01 seconds East 1320.00 feet to the north line of said Northeast Quarter; thence North 89 degrees 53 minutes 59 seconds West 700.00 feet along said north line to the point of beginning.

Except the north 200 feet of the east 500 feet of the Northwest Quarter of the Northeast Quarter of said Section 5.

Subject to right of way for County Road No. 2.

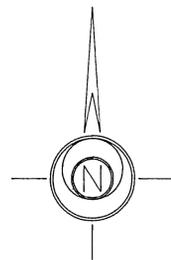

- DENOTES: FOUND IRON MONUMENT
- △ DENOTES: PK NAIL SET
- DENOTES: 1/2 INCH IRON PIPE SET AND CAPPED RLS 17253

SCALE: 1 INCH = 100 FT.

I HEREBY CERTIFY THAT THIS SURVEY WAS PREPARED BY ME OR UNDER MY DIRECT SUPERVISION AND THAT I AM A DULY LICENSED LAND SURVEYOR UNDER THE LAWS OF THE STATE OF MINNESOTA.

Bruce Grivna
BRUCE GRIVNA REG. NO. 17253 DATE: 9/2/98 BOOK NO. 10H PG. 44 JOB NO. 985880