


5-137-29
SW⁴-SW⁴

Parcels in the Southwest¹/₄ of the SW¹/₄, SECTION 5, TOWNSHIP 137, RANGE 29.

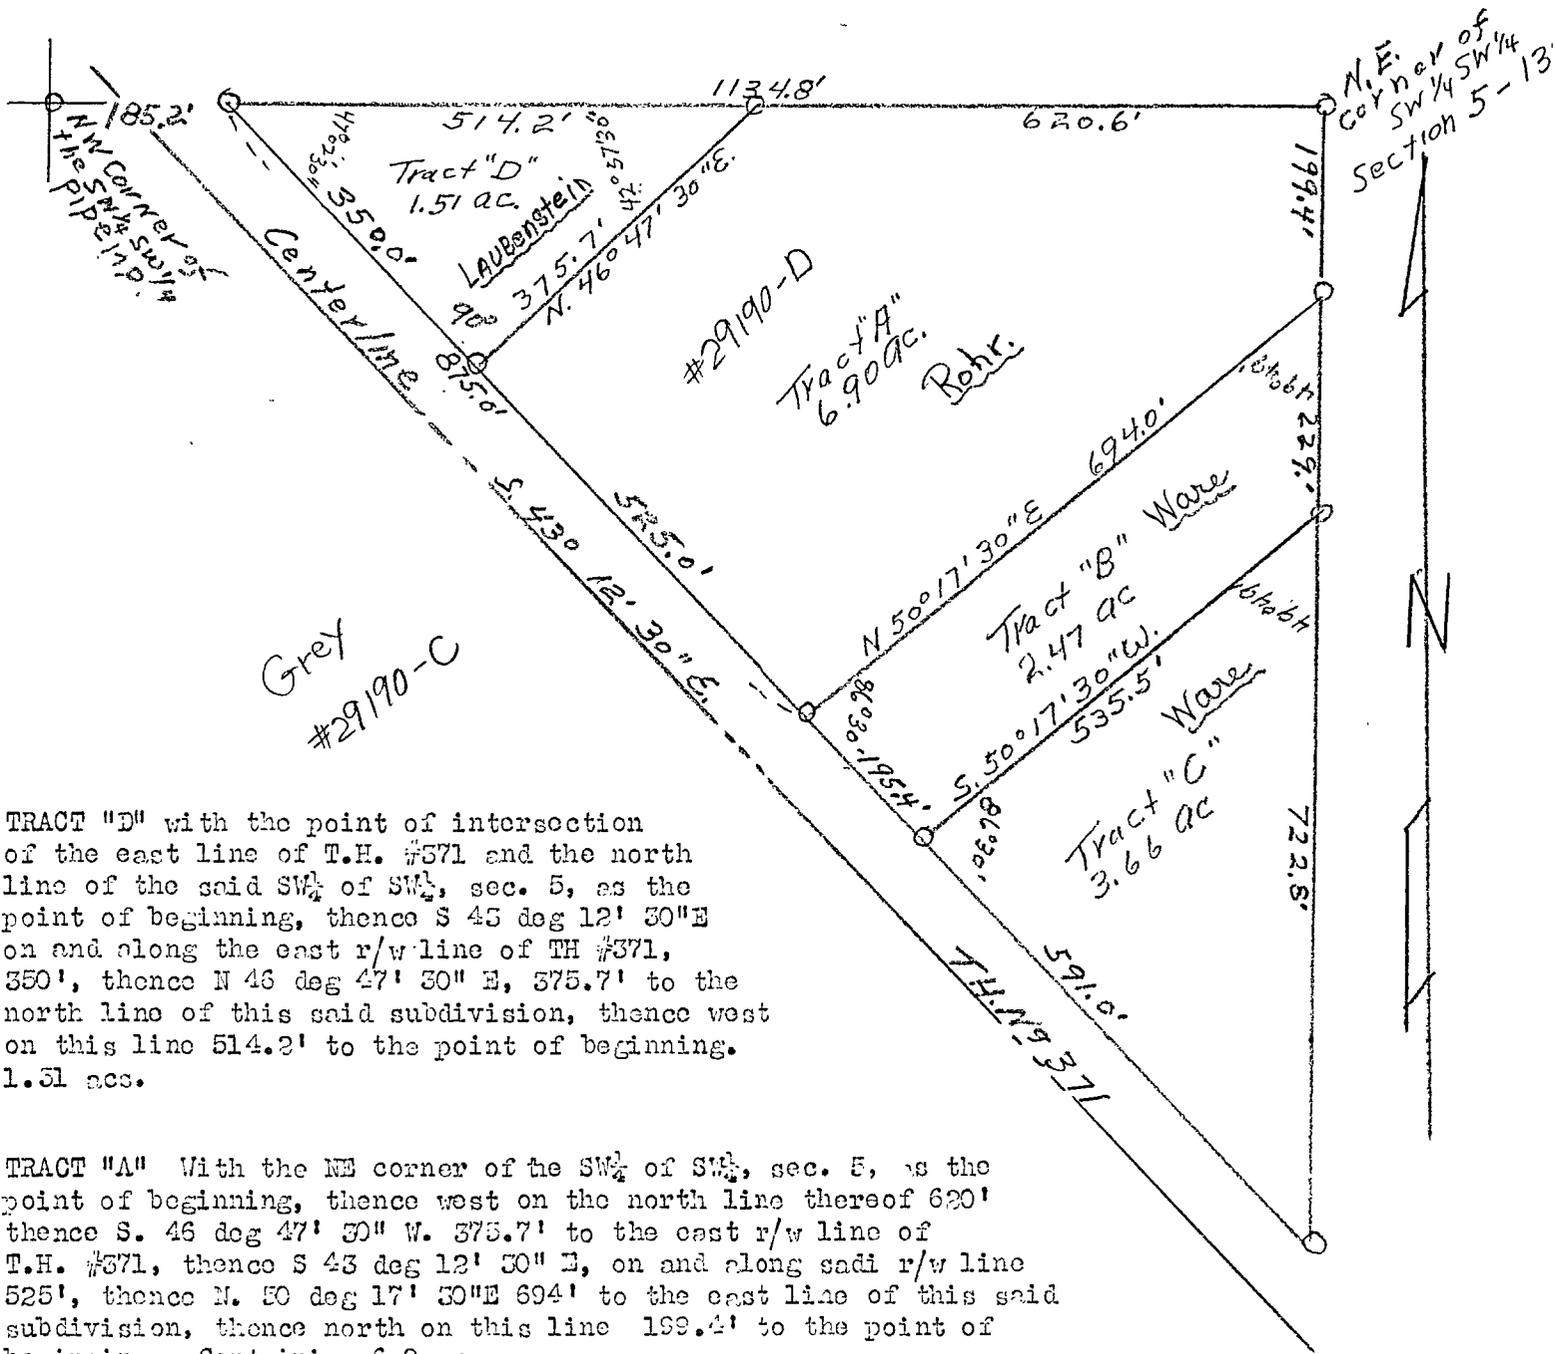

TRACT "D" with the point of intersection of the east line of T.H. #371 and the north line of the said SW¹/₄ of SW¹/₄, sec. 5, as the point of beginning, thence S 45 deg 12' 30" E on and along the east r/w line of TH #371, 350', thence N 46 deg 47' 30" E, 375.7' to the north line of this said subdivision, thence west on this line 514.2' to the point of beginning. 1.51 acs.

TRACT "A" With the NE corner of the SW¹/₄ of SW¹/₄, sec. 5, as the point of beginning, thence west on the north line thereof 620' thence S. 46 deg 47' 30" W. 375.7' to the east r/w line of T.H. #371, thence S 43 deg 12' 30" E, on and along said r/w line 525', thence N. 50 deg 17' 30" E 694' to the east line of this said subdivision, thence north on this line 199.4' to the point of beginning. Containing 6.9 acs.