


Parcels in the Southwest quarter of the Southwest (SW₄SW₄) Section Five (5) Township one hundred thirty-seven (137) North, Range Twenty-nine (29) West of the Fifth Principal Meridian.

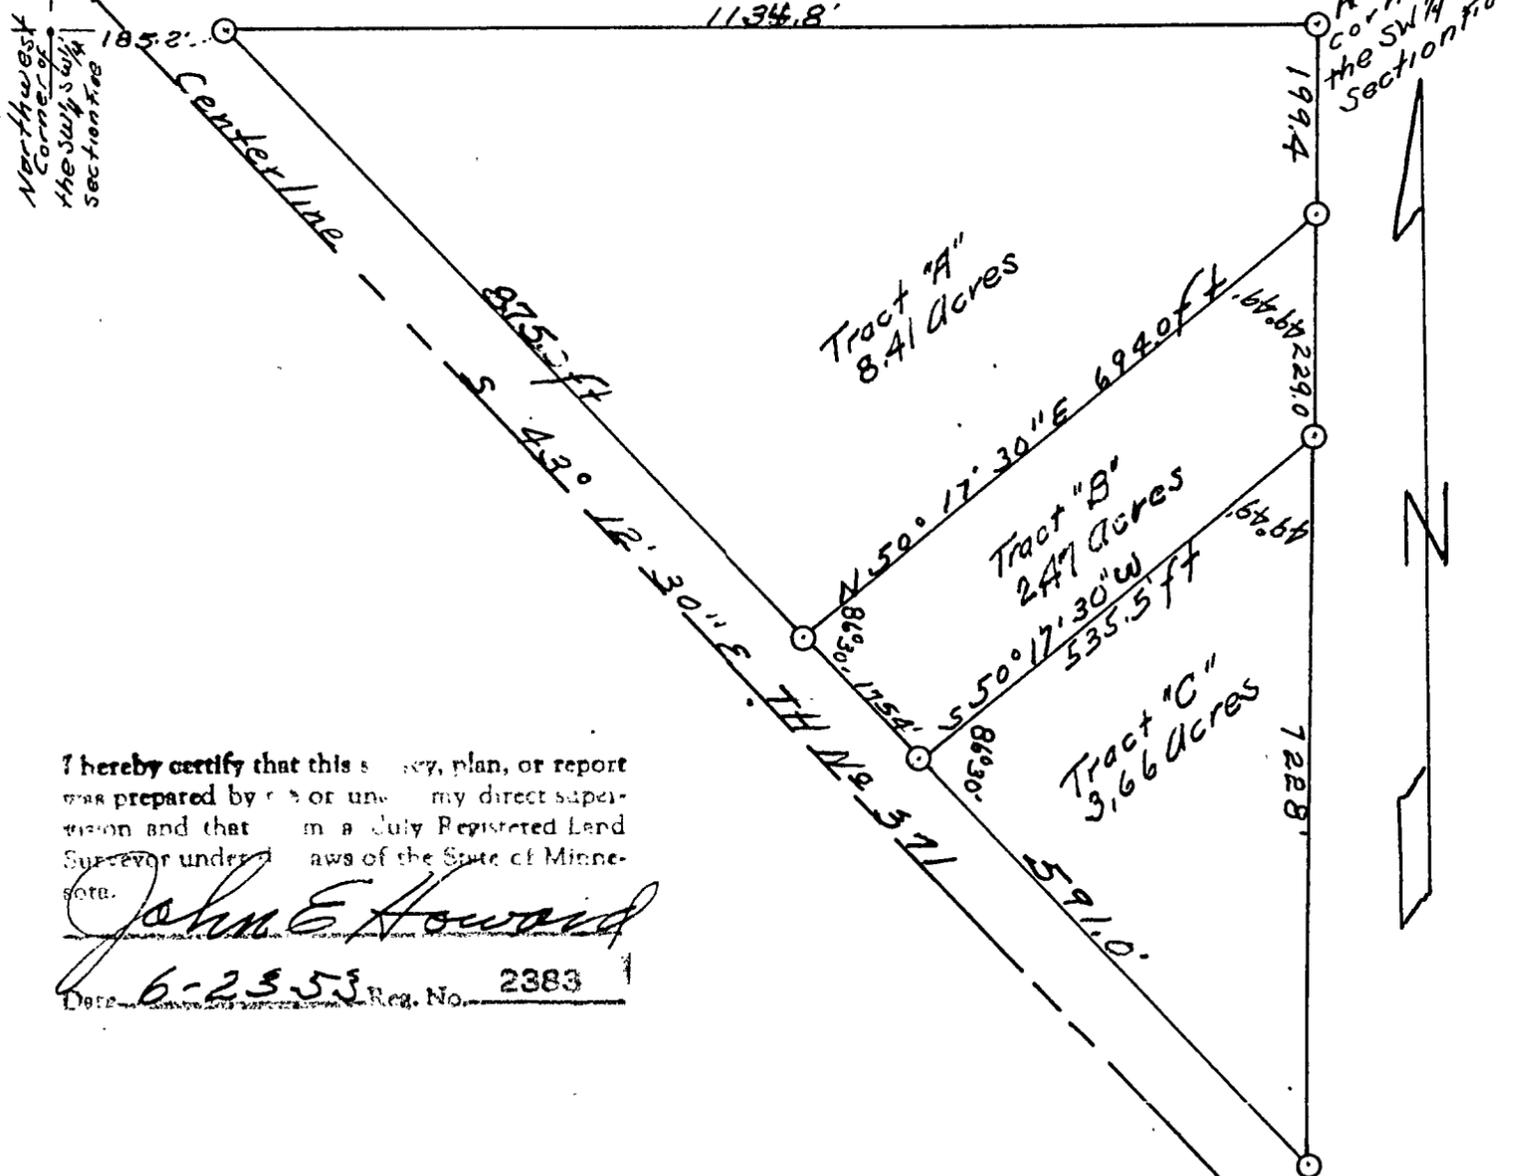

I hereby certify that this survey, plan, or report was prepared by me or under my direct supervision and that I am a duly Registered Land Surveyor under the laws of the State of Minnesota.

John E Howard
 Date 6-23-53 Reg. No. 2383

Tract A; From the northeast corner of the above described subdivision as the point of beginning, thence west on the north line thereof, eleven hundred and thirty-four and eight-tenths (1134.8) feet to the east right-of-way line of Trunk Highway No 371, thence South 43 degrees 12 minutes 30 seconds East eight hundred seventy-five and no-tenths (875.0) feet, thence North 50 degrees 17 minutes 30 seconds East six hundred ninety-four and no-tenths (694.0) feet to the east line of the said subdivision thence north on this line one hundred ninety-nine and four-tenths (199.4) feet to the point of beginning. Containing 8.41 Acres

Tract B; from the northeast corner of the above described subdivision thence south on the east line thereof four hundred twenty-eight and four-tenths (428.4) feet to the point of beginning; thence south 50 degrees 17 minutes 30 seconds West Five hundred thirty-five and five-tenths (535.5) feet to the east right-of-way line of Trunk Highway No 371, thence North 43 degrees 12 minutes 30 seconds West one hundred seventy-five and four-tenths (175.4) feet, thence North 50 degrees 17 minutes 30 seconds East six hundred ninety-four and no-tenths (694.0) feet to the point of beginning containing 2.47 Acres

Tract C; from the northeast corner of the above described subdivision thence south on the east line thereof four hundred twenty-eight and four-tenths (428.4) feet to the point of beginning, thence continuing south on the east line of the said subdivision seven hundred twenty-two and eight-tenths (722.8) feet to the point of intersection of the east line of the said subdivision and the easterly line of the said Trunk Highway No 371, thence North 43 degrees 12 minutes 30 seconds West, Five hundred ninety and no-tenth (590.0) feet, thence North 50 degrees 17 minutes 30 seconds East five hundred thirty-five and five-tenths (535.5) feet to the point of beginning containing 3.66 Acres