

# CERTIFICATE OF SURVEY

PART OF THE NE 1/4-SE 1/4 OF SECTION 7  
TOWNSHIP 137 NORTH, RANGE 29 WEST  
CASS COUNTY, MINNESOTA


FOR: ALLEN & MARY HARRISON  
RRT. 1 BOX 753  
PINE RIVER, MN. 56474

## SURVEY DESCRIPTION

The South 33.00 feet of the Northeast Quarter of the Southeast Quarter of Section 7, Township 137 North, Range 29 West, Cass County, Minnesota.

Subject to 20th Avenue Right of Way.

Subject to easements, restrictions and reservations of record.

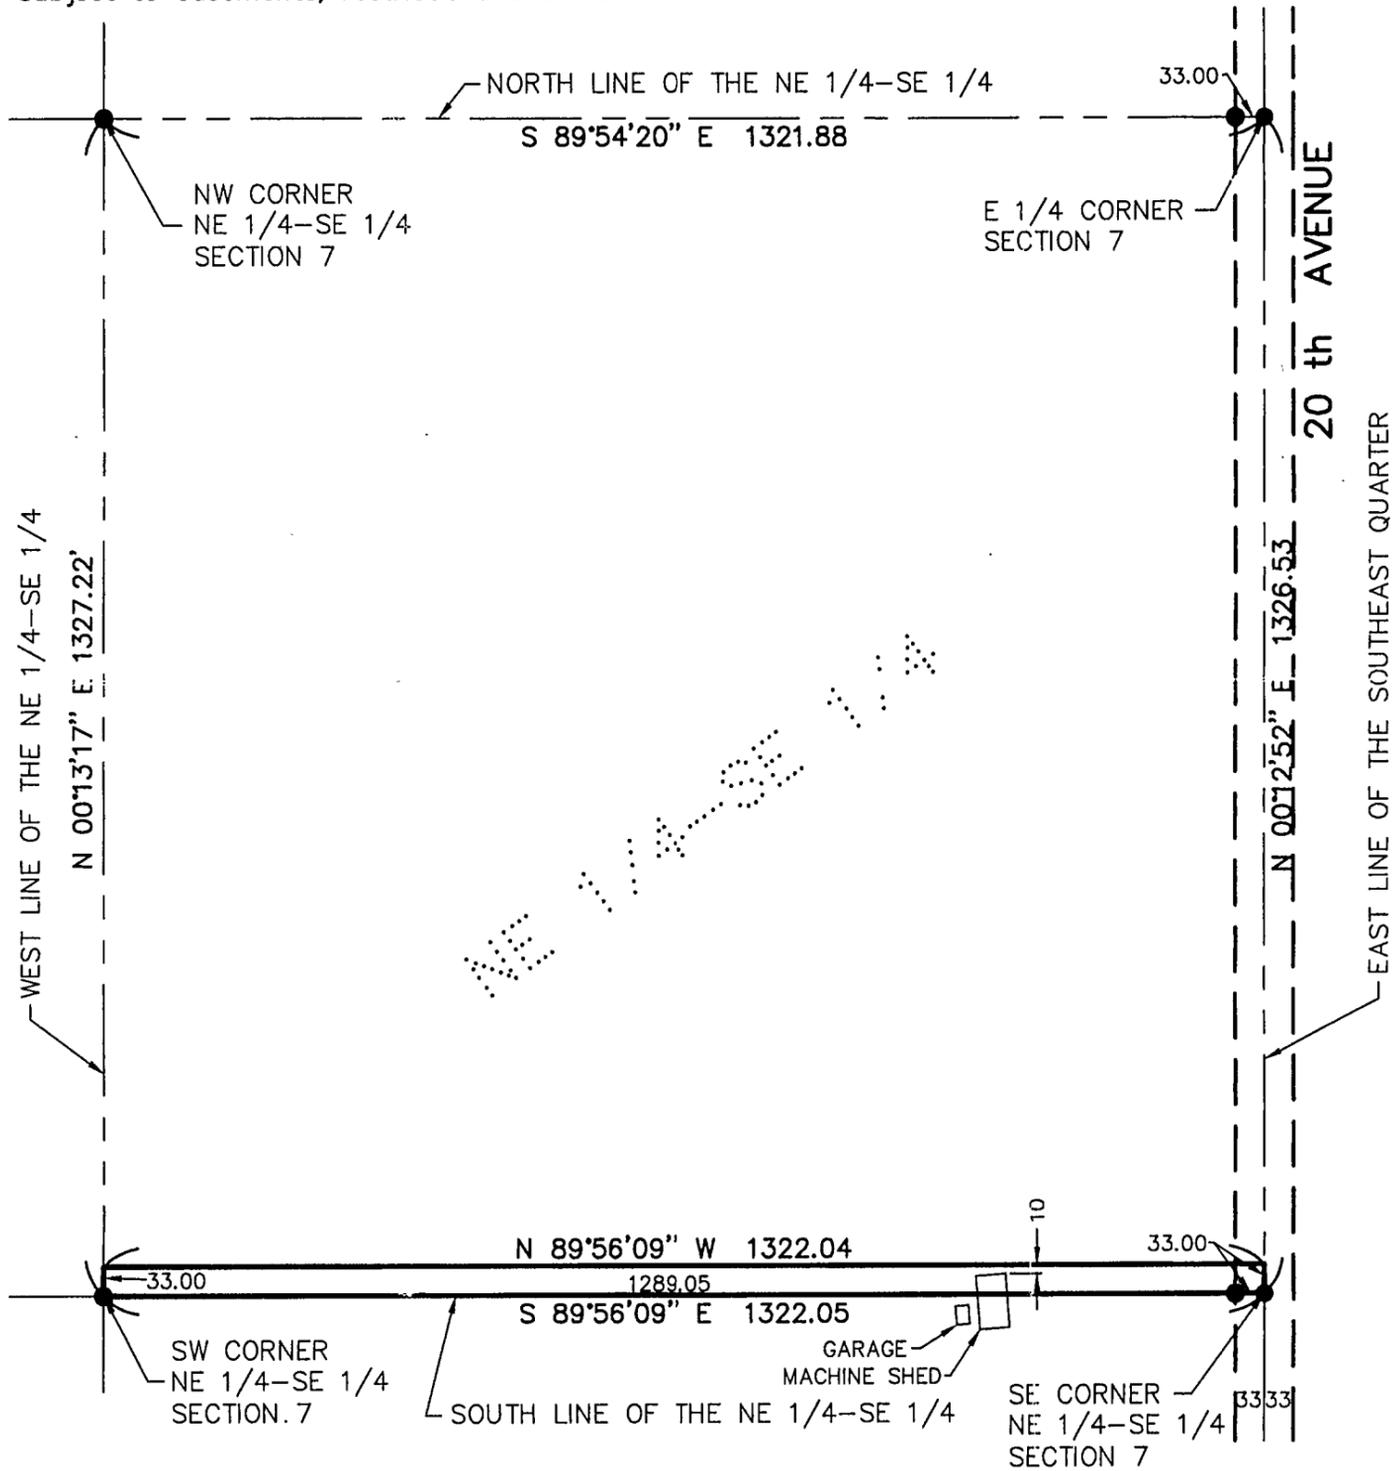


ORIENTATION OF THIS BEARING SYSTEM IS BASED ON THE SOUTH LINE OF THE NE 1/4-SE 1/4 TO HAVE AN ASSUMED BEARING OF S 89°56'09" E.

● DENOTES FOUND IRON MONUMENT

I HEREBY CERTIFY THAT THIS SURVEY, PLAN, SPECIFICATION OR REPORT WAS PREPARED BY ME OR UNDER MY DIRECT SUPERVISION AND THAT I AM A DULY LICENSED ENGINEER OR LAND SURVEYOR UNDER THE LAWS OF THE STATE OF MINNESOTA.

*Murray A. Landecker*

DATE 10-1-98 LIC. NO. 17008

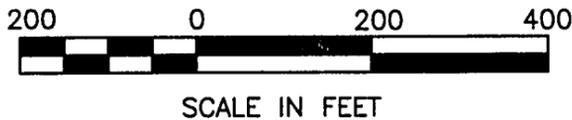

**LANDECKER & ASSOCIATES INC.**  
PEQUOT LAKES, MN. 56472  
PHONE 218-568-4940  
PLANNING ENGINEERING SURVEYING

PROJ. MGR. KLM	DATE 10-1-98	REVISIONS	COMPUTER EP98551
CHECKED BY DSL	SCALE HORZ. 1"=200'		BOOK 167 PG. 37
DRAWN BY RJF	VERT. NONE		FILE NO. 98631
			SHEET 1 OF 1