


# CENTRAL MINNESOTA SURVEYING, INC.

411 LAUREL STREET, BRAINERD, MN 56401 (218) 829-1751  
CERTIFICATE OF SURVEY

005862

PART OF THE NORTHWEST QUARTER OF THE SOUTHWEST QUARTER AND THE SOUTHWEST QUARTER OF THE SOUTHWEST QUARTER, SECTION 21, TOWNSHIP 137, RANGE 29, CASS COUNTY, MINNESOTA

FOR: RANDY RYAN

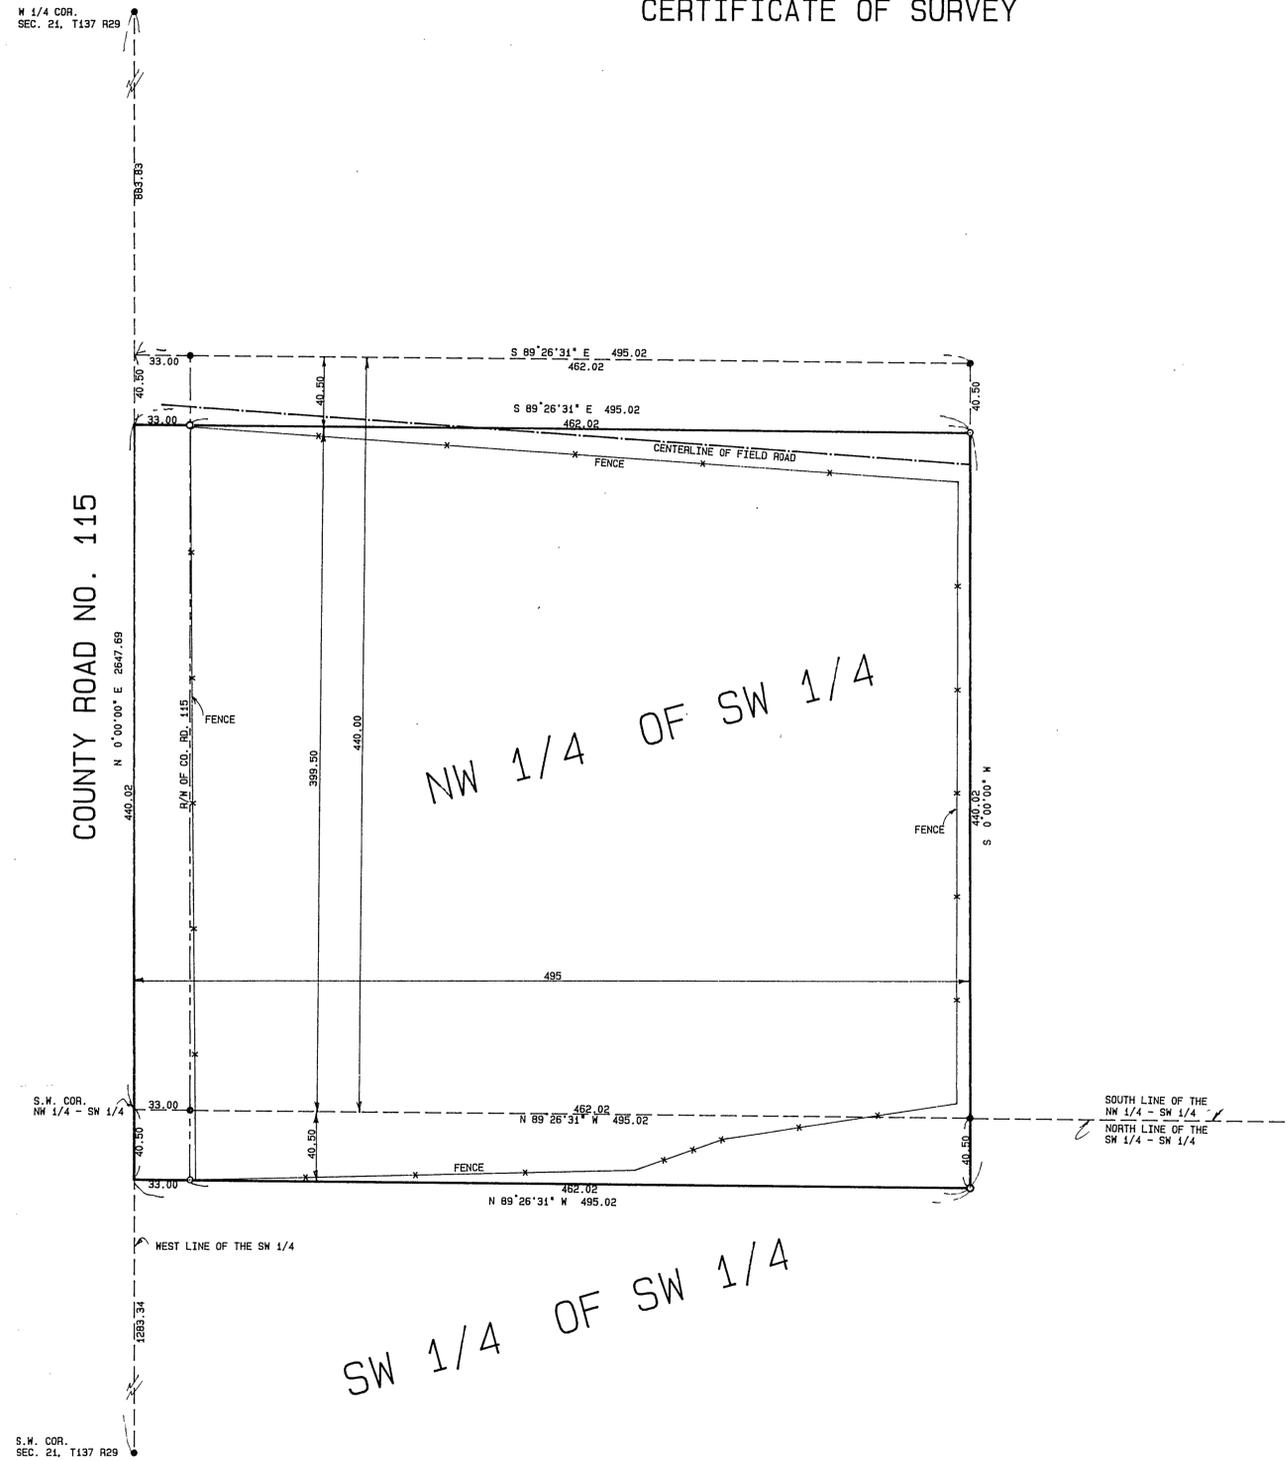


### PROPOSED DESCRIPTION

The north 40.50 feet of the west 495 feet of the Southwest Quarter of the Southwest Quarter of Section 21, Township 137, Range 29, Cass County, Minnesota.

The south 399.50 feet of the west 495 feet of the Northwest Quarter of the Southwest Quarter of Section 21, Township 137, Range 29, Cass County, Minnesota.

Subject to right of way for county road and subject to other easements, reservations and restrictions of record, if any.

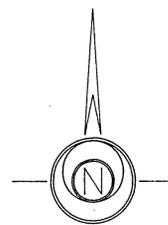

SCALE: 1 INCH = 50 FT

- DENOTES: FOUND IRON MONUMENT
- DENOTES: 1/2 INCH IRON PIPE SET AND CAPPED PLS 17253

I HEREBY CERTIFY THAT THIS SURVEY WAS PREPARED BY ME OR UNDER MY DIRECT SUPERVISION AND THAT I AM A DULY LICENSED LAND SURVEYOR UNDER THE LAWS OF THE STATE OF MINNESOTA

*Bruce Griffin*  
BRUCE GRIFFIN REG NO. 17253 DATE: 6/22/00 BOOK 10H, PG 76 JOB NO. 005862