

# CERTIFICATE OF SURVEY

CASS COUNTY, MINNESOTA  
GOV'T LOT 5, SECTION 19, T144N, R31W

## BOBROWSKY SURVEY



Description:

That part of Government Lot 5, Section 19, Township 144 North, Range 31 West of the Fifth Principal Meridian described as follows:  
Commencing at the Northeast corner of said Section 19;  
thence South 00 degrees 17 minutes 00 seconds East along the east line of said Section 19 a distance of 1079.36 feet to the point of beginning of the parcel to be described;  
thence continuing South 00 degrees 17 minutes 00 seconds East along said east line a distance of 150.00 feet;  
thence South 89 degrees 43 minutes 00 seconds West a distance of 192.00 feet; thence North 00 degrees 17 minutes 00 seconds a distance of 150.00 feet; thence North 89 degrees 43 minutes 00 seconds East a distance of 192.00 feet to the point of beginning. Comprising an area of 0.66 acres.

### SURVEYOR'S NOTES:

- IRON MONUMENT SET W/ PLASTIC CAP MARKED RLS 14455
- IRON MONUMENT FOUND

BEARING SYSTEM ASSUMED

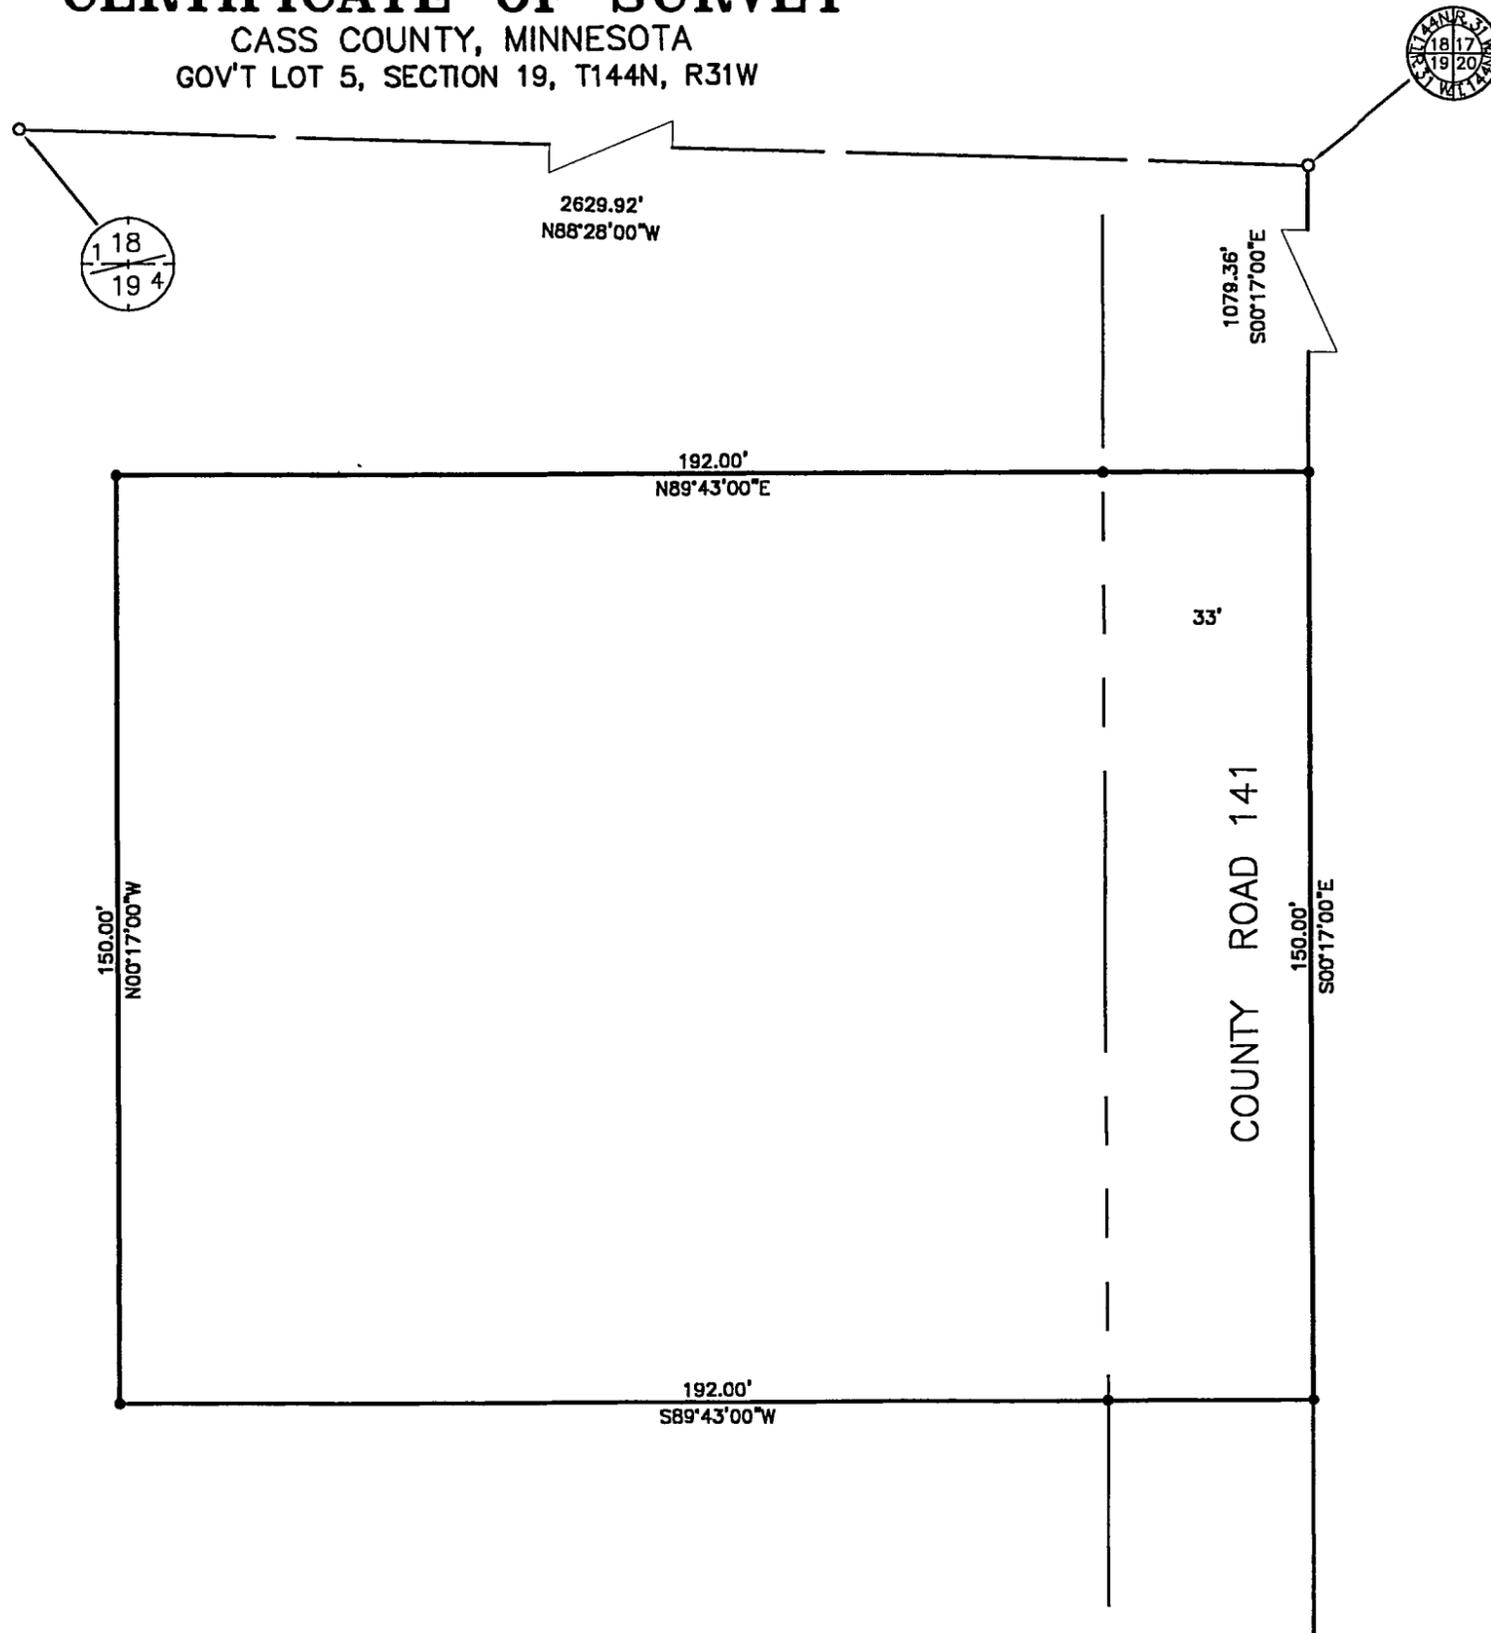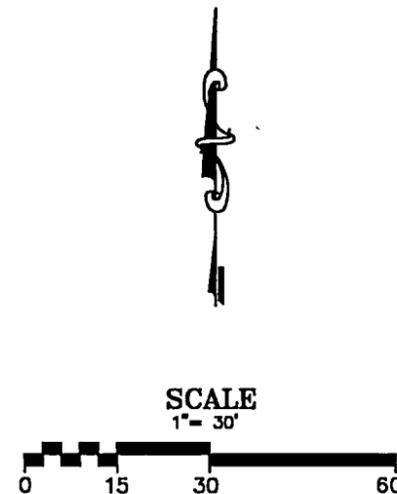

**NORTHWESTERN SURVEYING  
AND ENGINEERING, INC.**

P.O. BOX 3067 HEMIDJI MN 56619 218-444-9394

I HEREBY CERTIFY THAT THIS SURVEY, PLAN OR REPORT WAS PREPARED BY ME OR UNDER MY DIRECT SUPERVISION AND THAT I AM A DULY REGISTERED LAND SURVEYOR UNDER THE LAWS OF THE STATE OF MINNESOTA.

*Arthur D. Larson*  
ARTHUR D. LARSON

REG. NO. 14455

JOB NO. 01032  
DATE: 08-17-2001